


PLAN	SURVEYED	DATE
NOTE BOOK	BY	
No.		

PROFILE	SURVEYED	DATE
NOTE BOOK	BY	
No.		

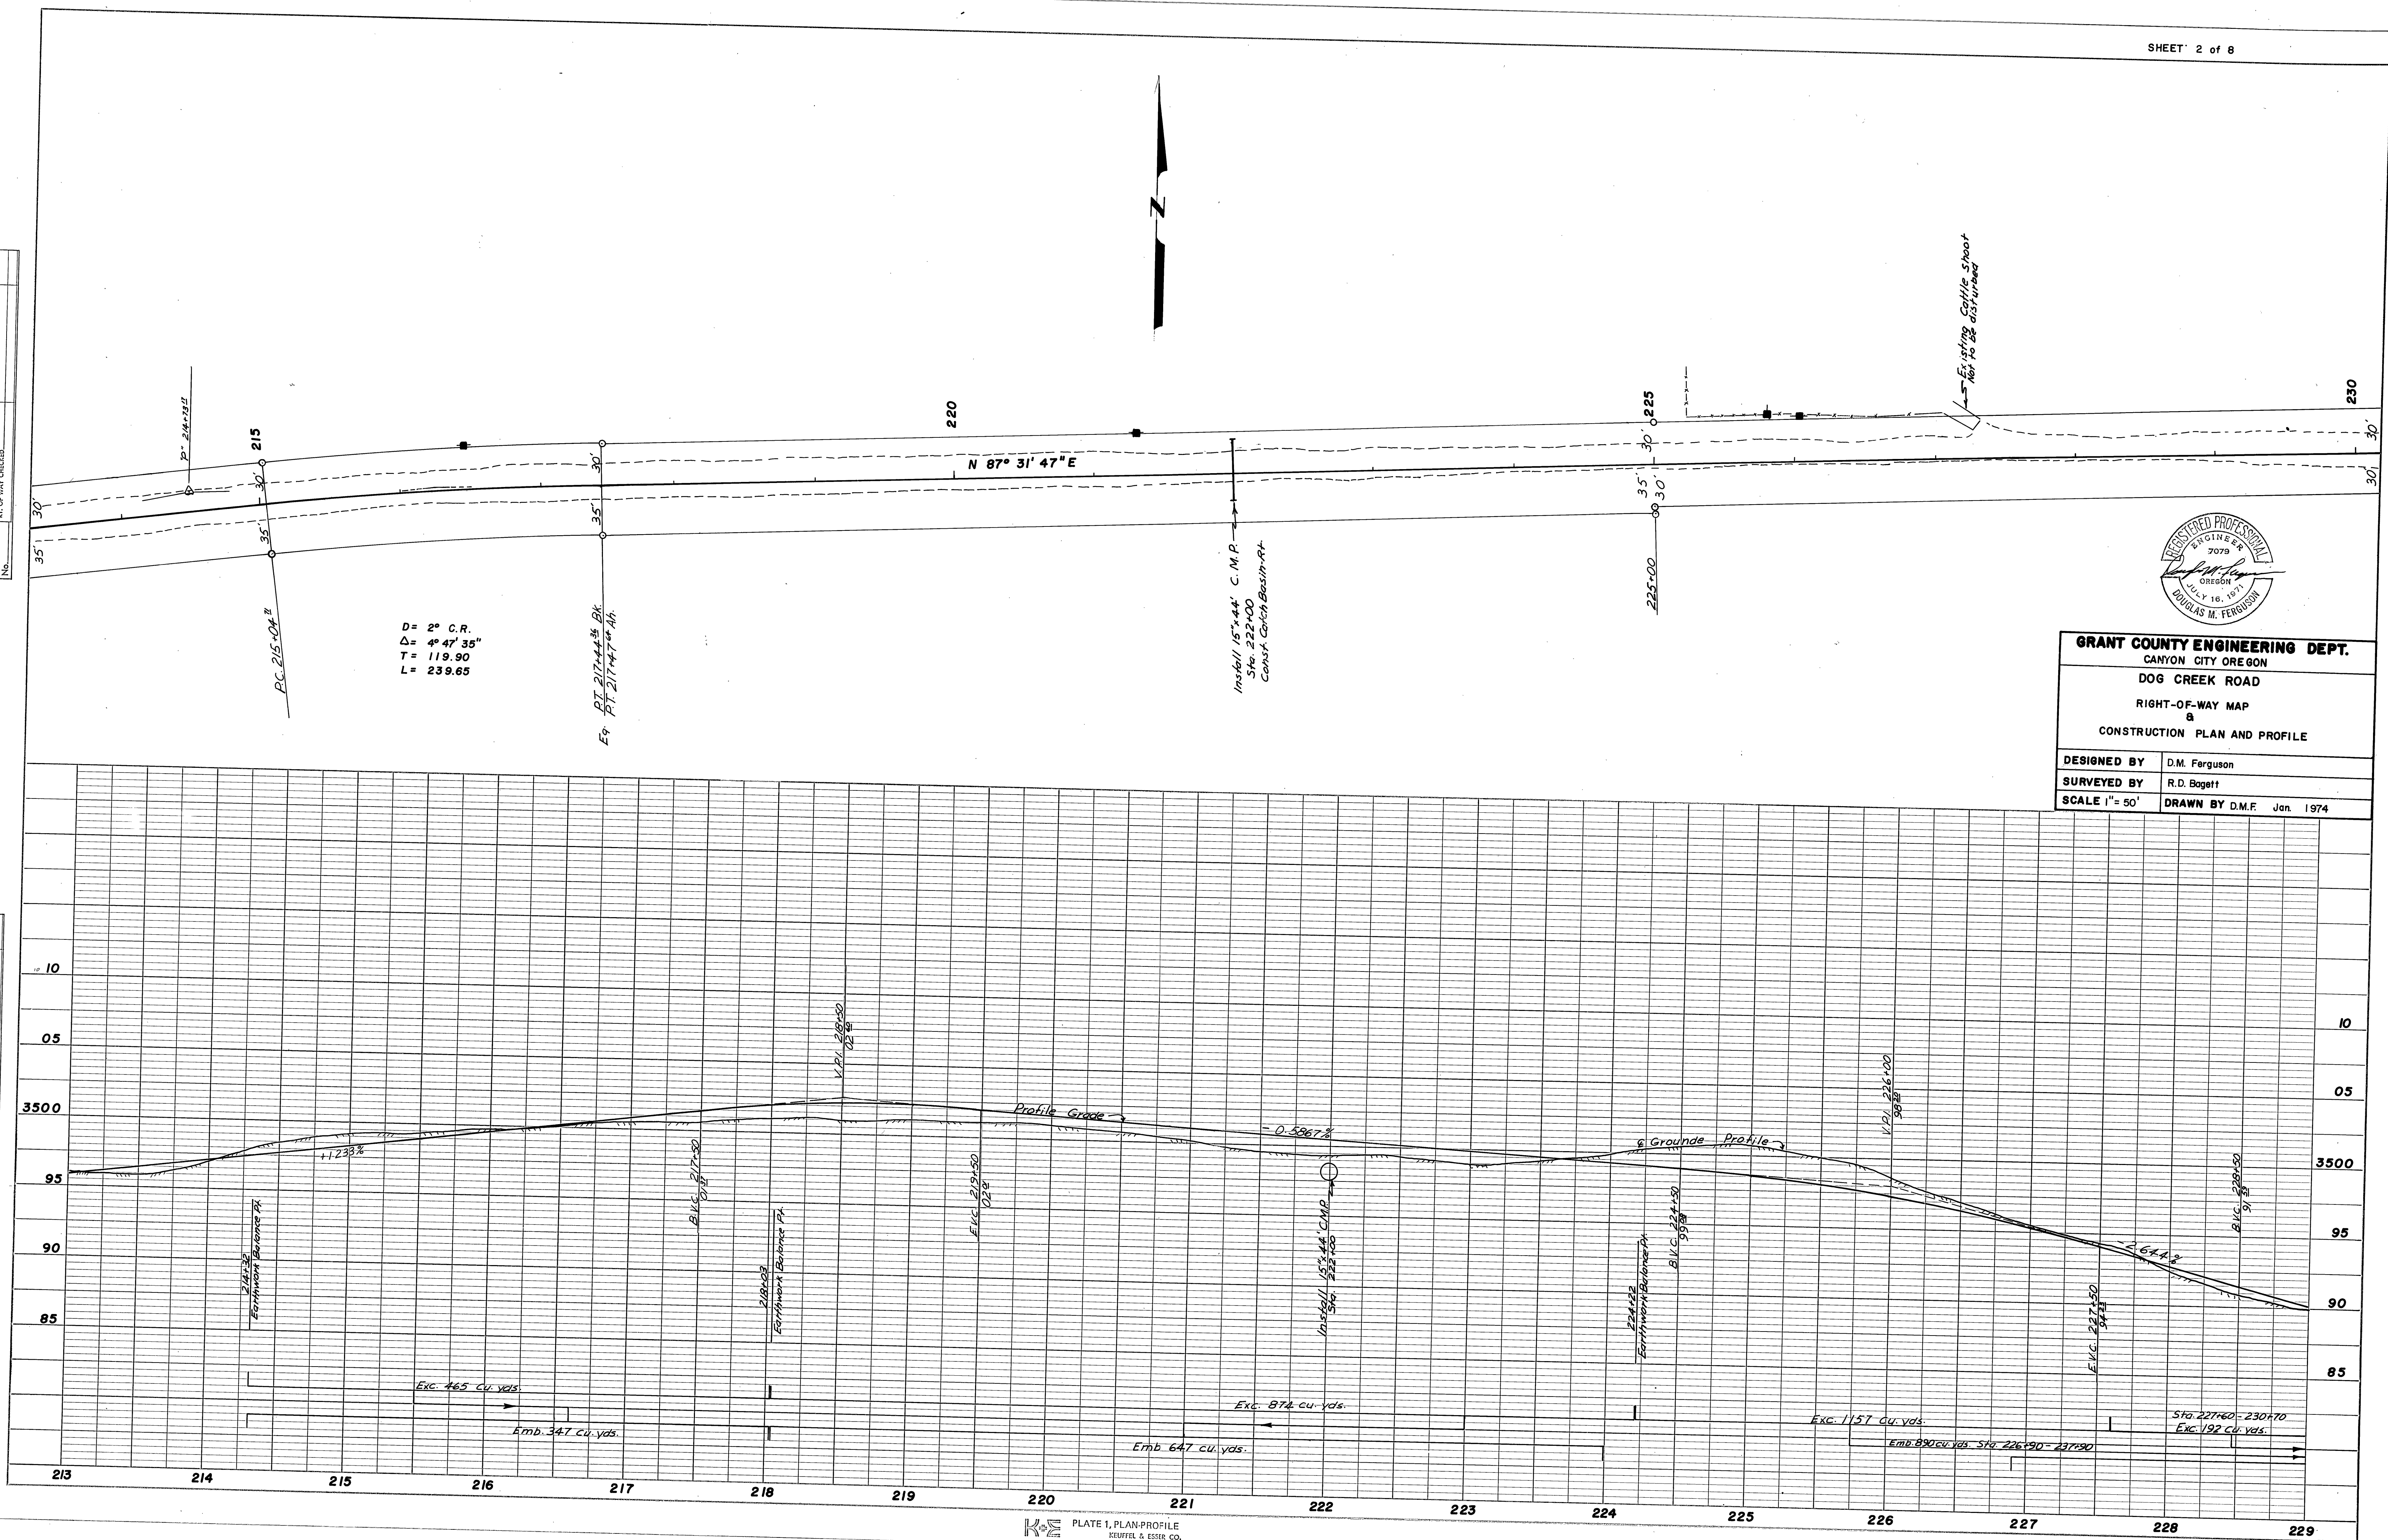

GRANT COUNTY ENGINEERING DEPT.	
CANYON CITY OREGON	
DOG CREEK ROAD	
RIGHT-OF-WAY MAP	
CONSTRUCTION PLAN AND PROFILE	
DESIGNED BY	D.M. Ferguson
SURVEYED BY	R.D. Baggett
SCALE 1" = 50'	DRAWN BY D.M.F. Jan. 1974