
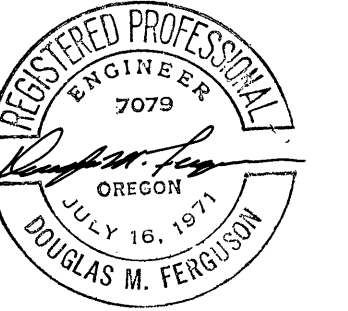


PLAN	DATE
	BY
	NO.
	NOTE BOOK

SURVISED	DATE
NOTED	BY
NO.	NOTE
STRUCTURE INSTALLATION CHECKED	

PROFILE	DATE
	BY
	NO.
	NOTE BOOK

SURVISED	DATE
NOTED	BY
NO.	NOTE
STRUCTURE INSTALLATION CHECKED	

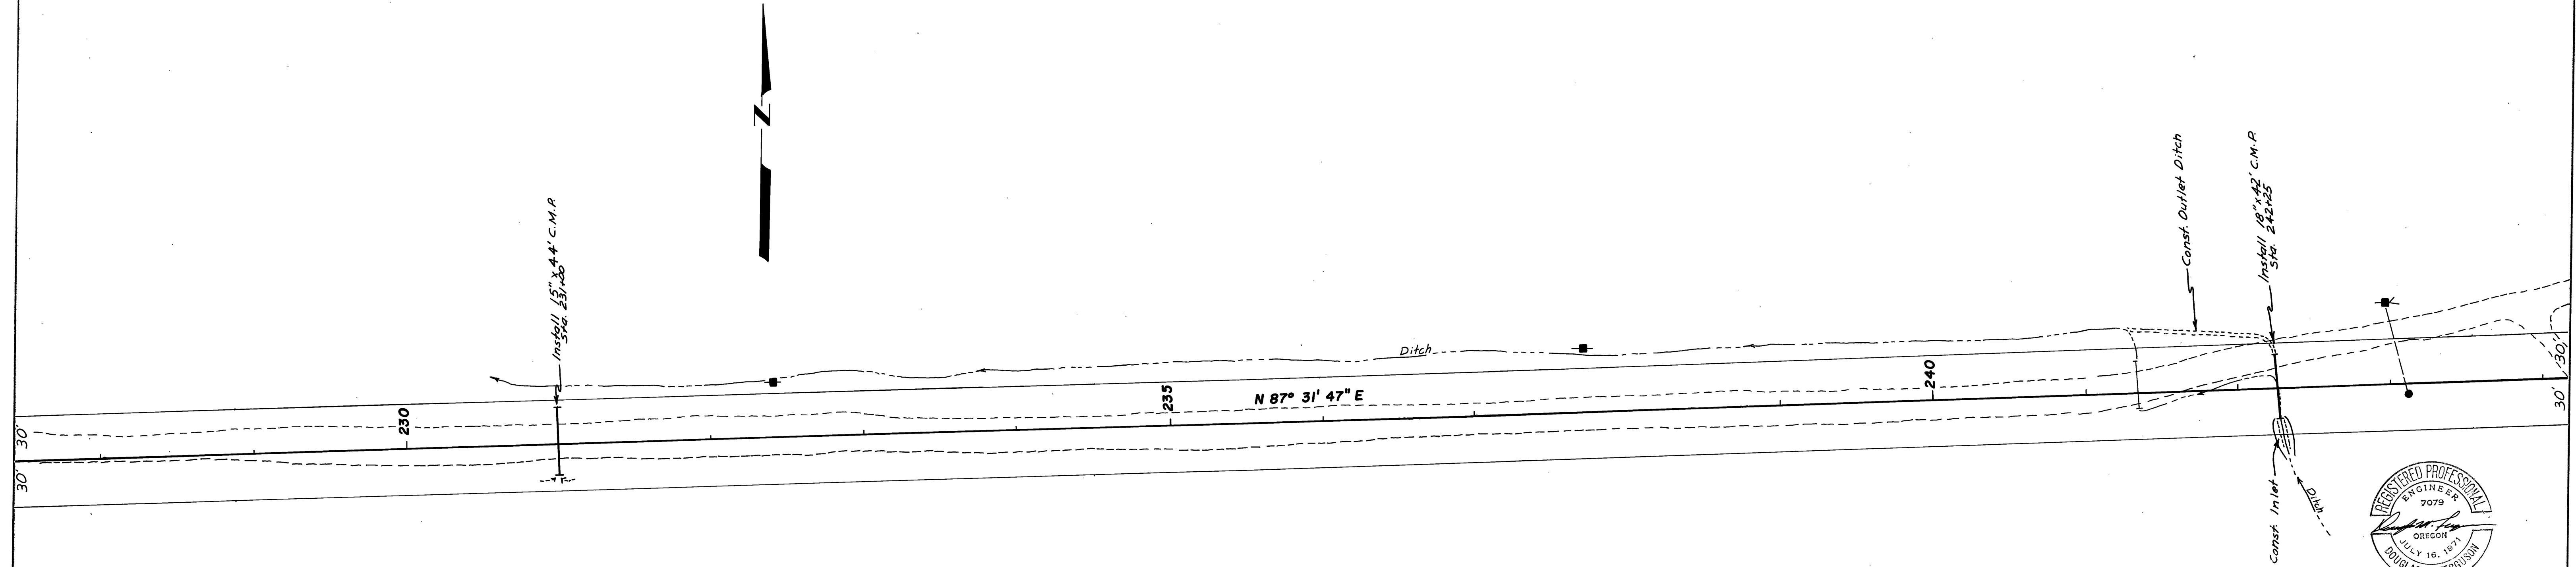

GRANT COUNTY ENGINEERING DEPT.	
CANYON CITY OREGON	
DOG CREEK ROAD	
RIGHT-OF-WAY MAP	
CONSTRUCTION PLAN AND PROFILE	
DESIGNED BY	D.M. Ferguson
SURVEYED BY	R.D. Baggett
SCALE 1"=50'	DRAWN BY D.M.F. Jan. 1974

