



PLAN	DATE
	BY
	REVISION
	NO.
NOTE BOOK	
ALIGNMENT CHECKED	
RT. OF WAY CHECKED	

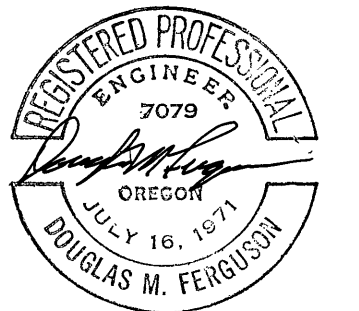

GRANT COUNTY ENGINEERING DEPT.	
CANYON CITY OREGON	
DOG CREEK ROAD	
RIGHT-OF-WAY MAP	
CONSTRUCTION PLAN AND PROFILE	
DESIGNED BY	D.M. Ferguson
SURVEYED BY	R.D. Baggett
SCALE 1" = 50'	DRAWN BY D.M.F. Jan. 1974

PROFILE	DATE
	BY
	REVISION
	NO.
NOTE BOOK	
GRADES CHECKED	
VERTICAL ALIGNMENT CHECKED	

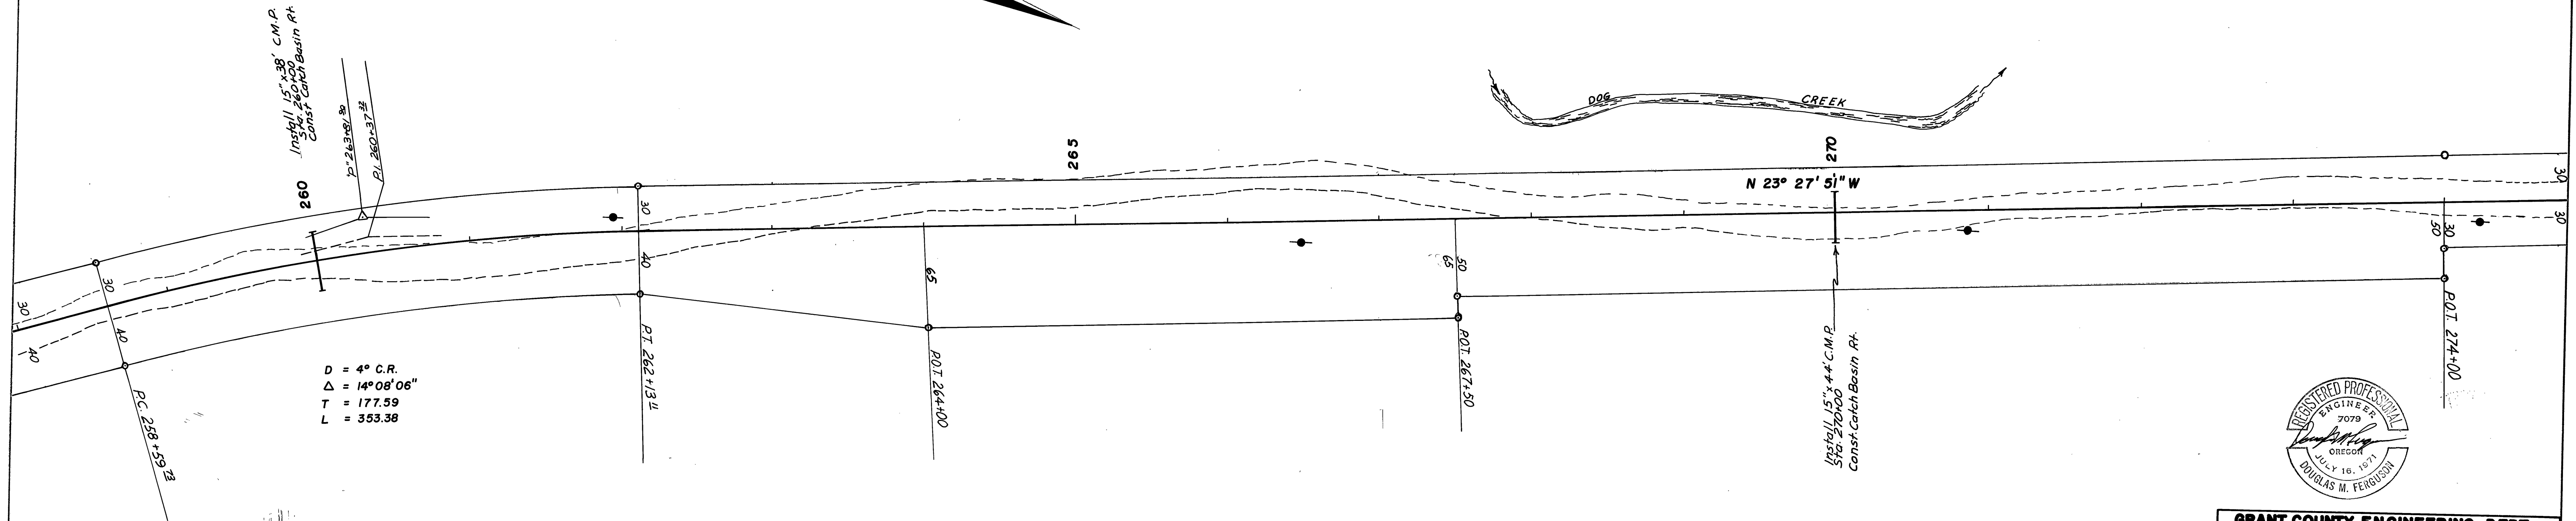