

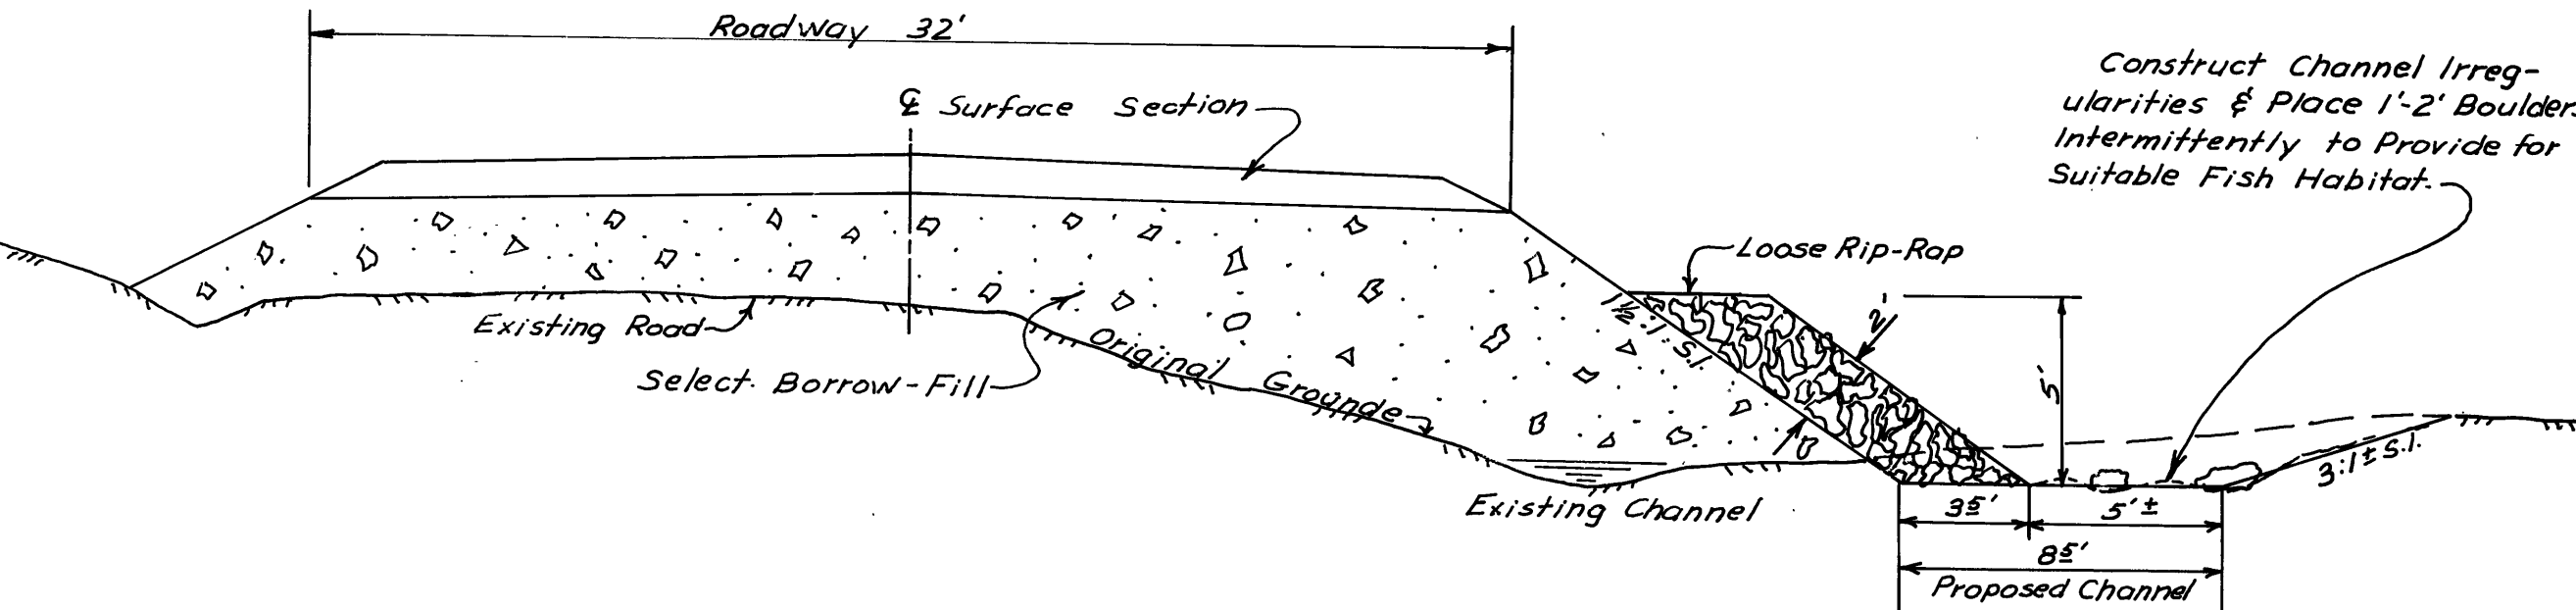
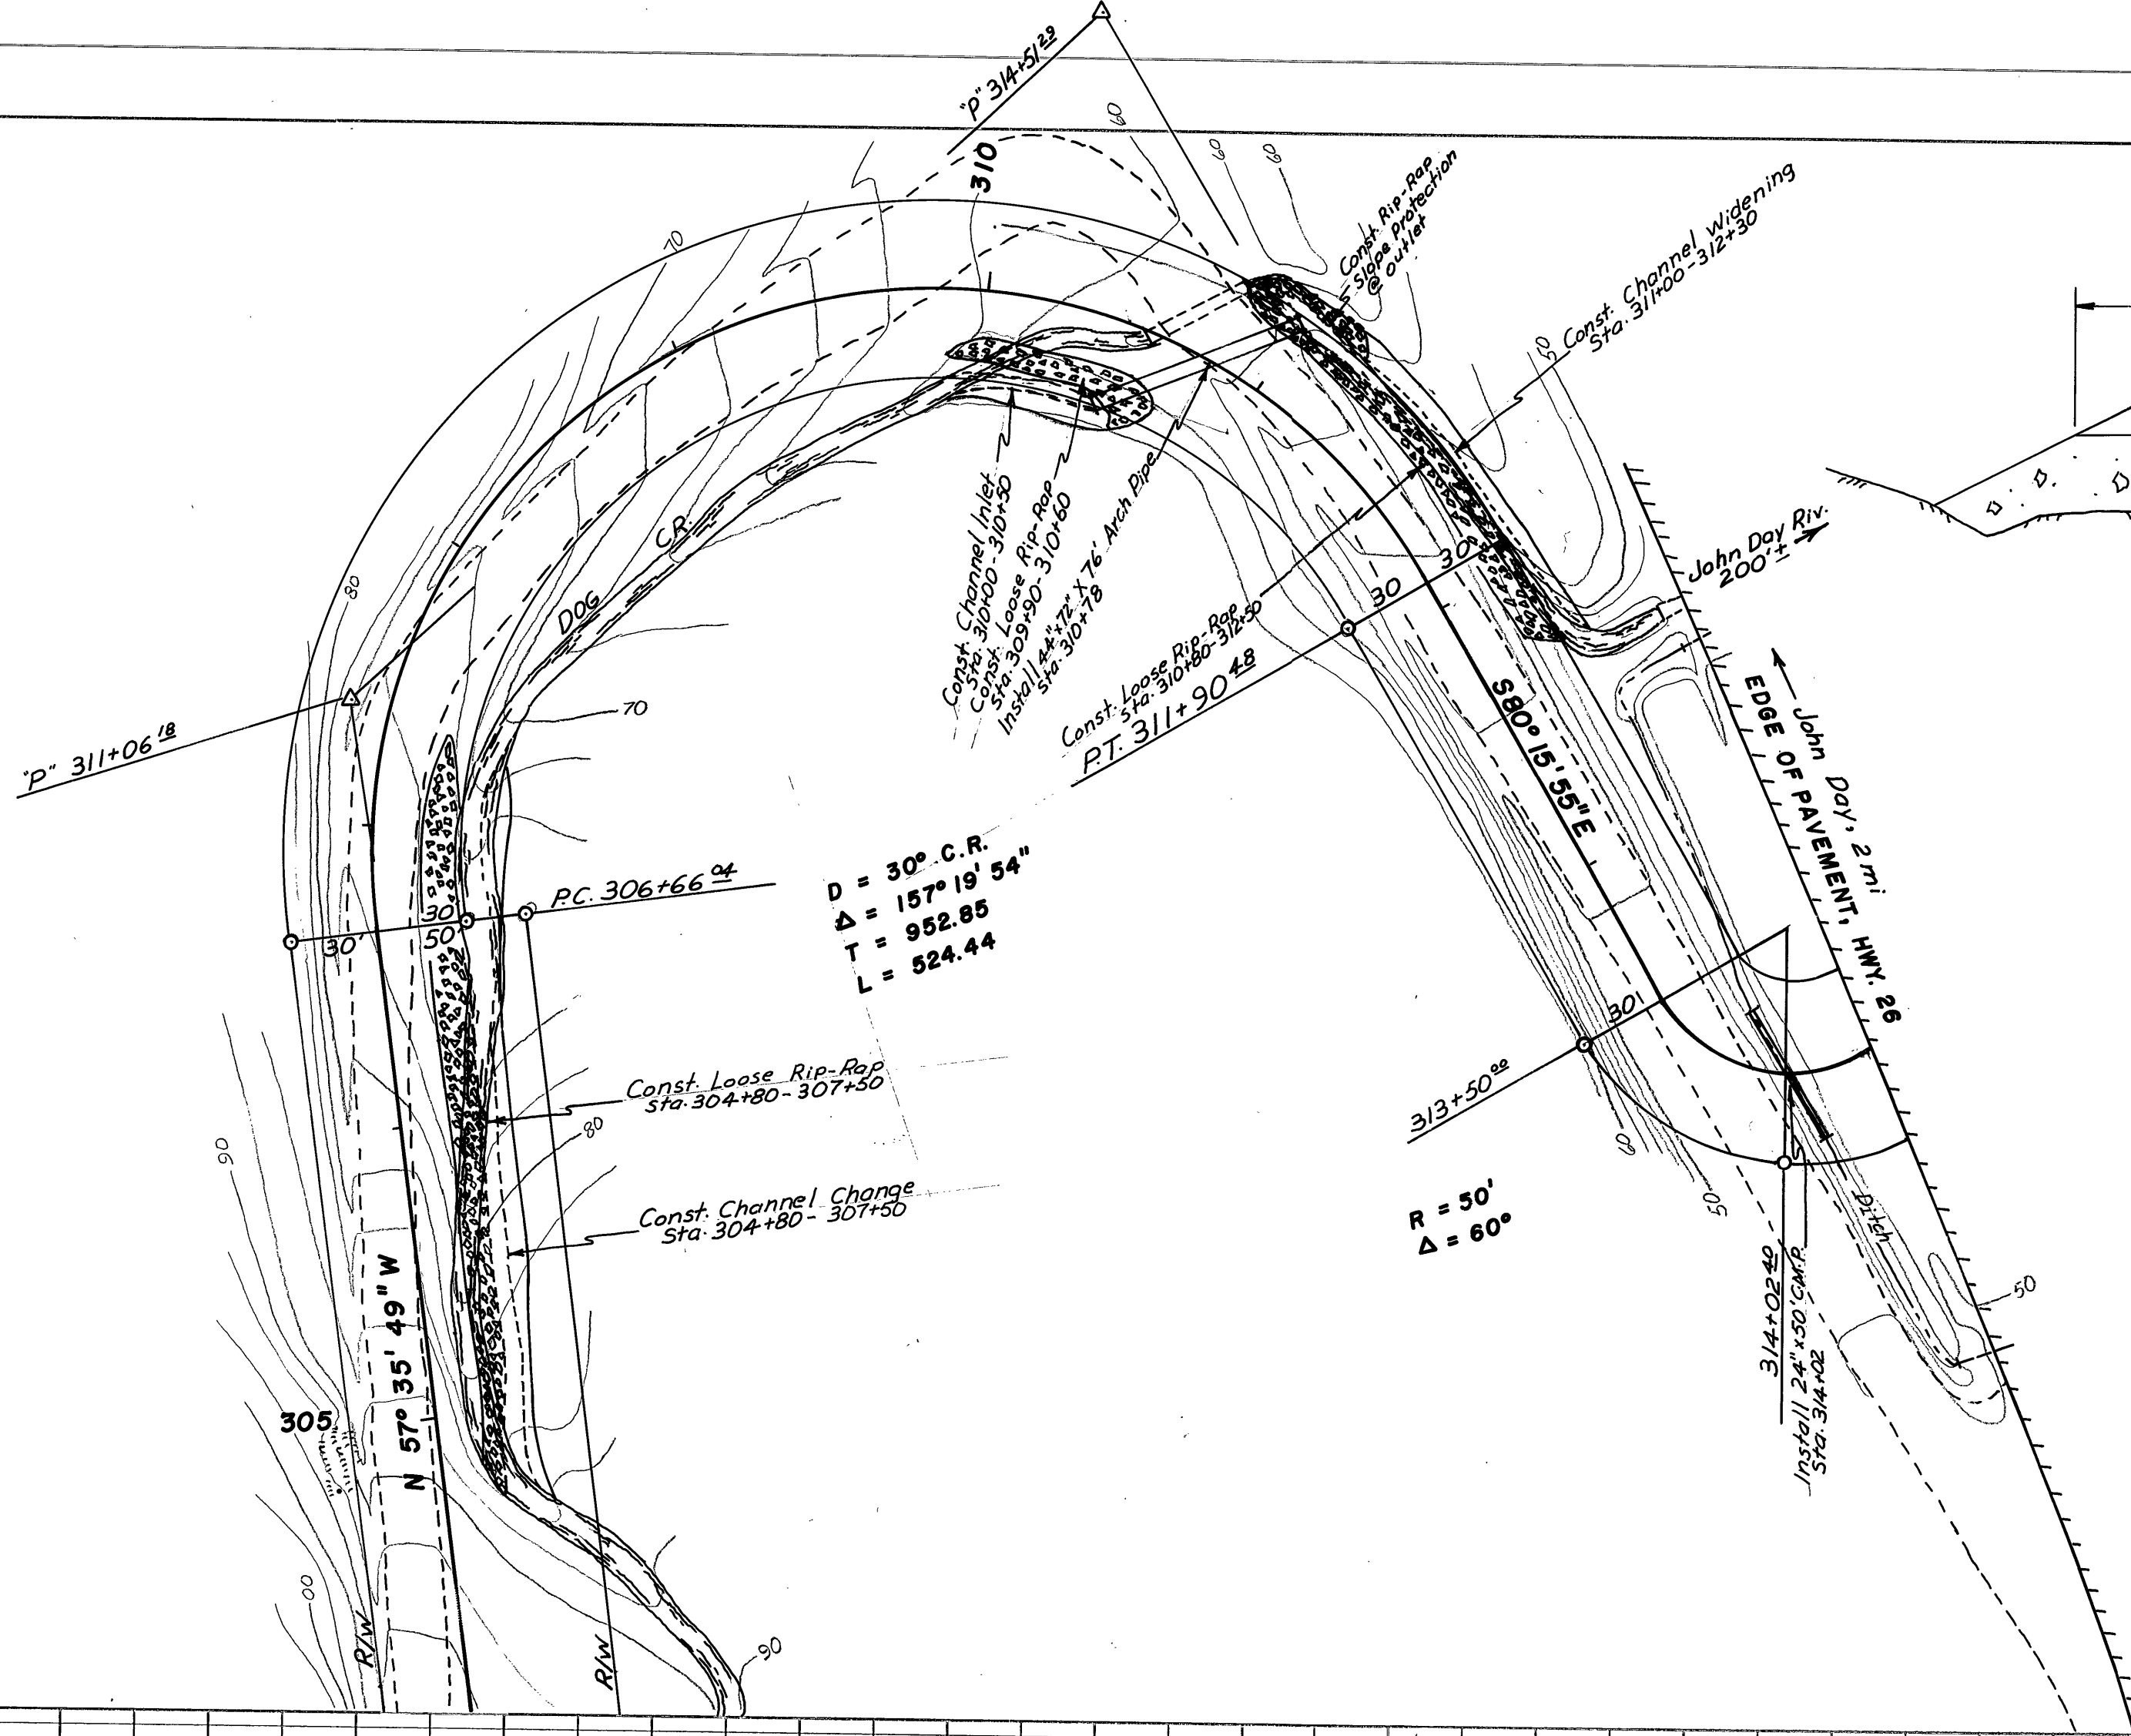


PLAN	NO.	DATE	BY	CHECKED	REVISION
DESIGNED					
PLANNED					
NOTED					
REVISION					

PROFILE	NO.	DATE	BY	CHECKED	REVISION
DESIGNED					
PLANNED					
NOTED					
REVISION					

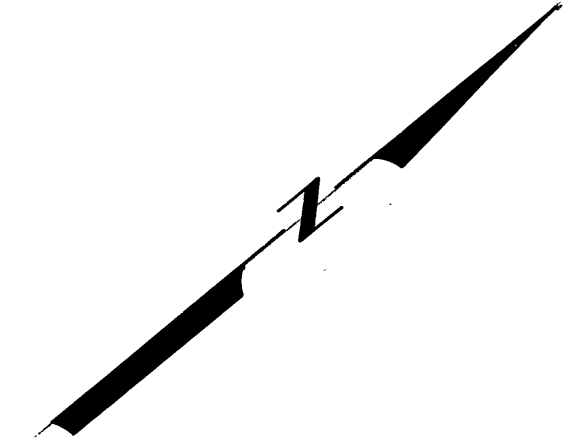

TYPICAL SECTION, RIP-RAP & CHANNEL CHANGE DETAIL
SCALE: 1" = 5'

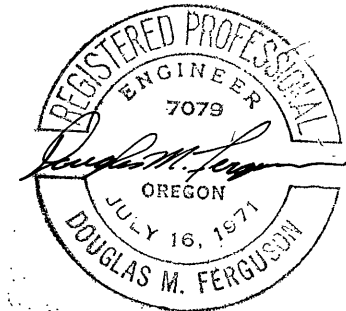

GRANT COUNTY ENGINEERING DEPT.	
CANYON CITY OREGON	
DOG CREEK ROAD	
RIGHT-OF-WAY MAP	
CONSTRUCTION PLAN AND PROFILE	
DESIGNED BY	D.M. Ferguson
SURVEYED BY	R.D. Baggett
SCALE 1" = 50'	DRAWN BY D.M.F. Jan. 1974

