


DATE	
BY	
PLAN	
NO.	
DATE	
BY	
PROFILE	
NO.	

DATE	
BY	
PROFILE	
NO.	
DATE	
BY	
PLAN	
NO.	

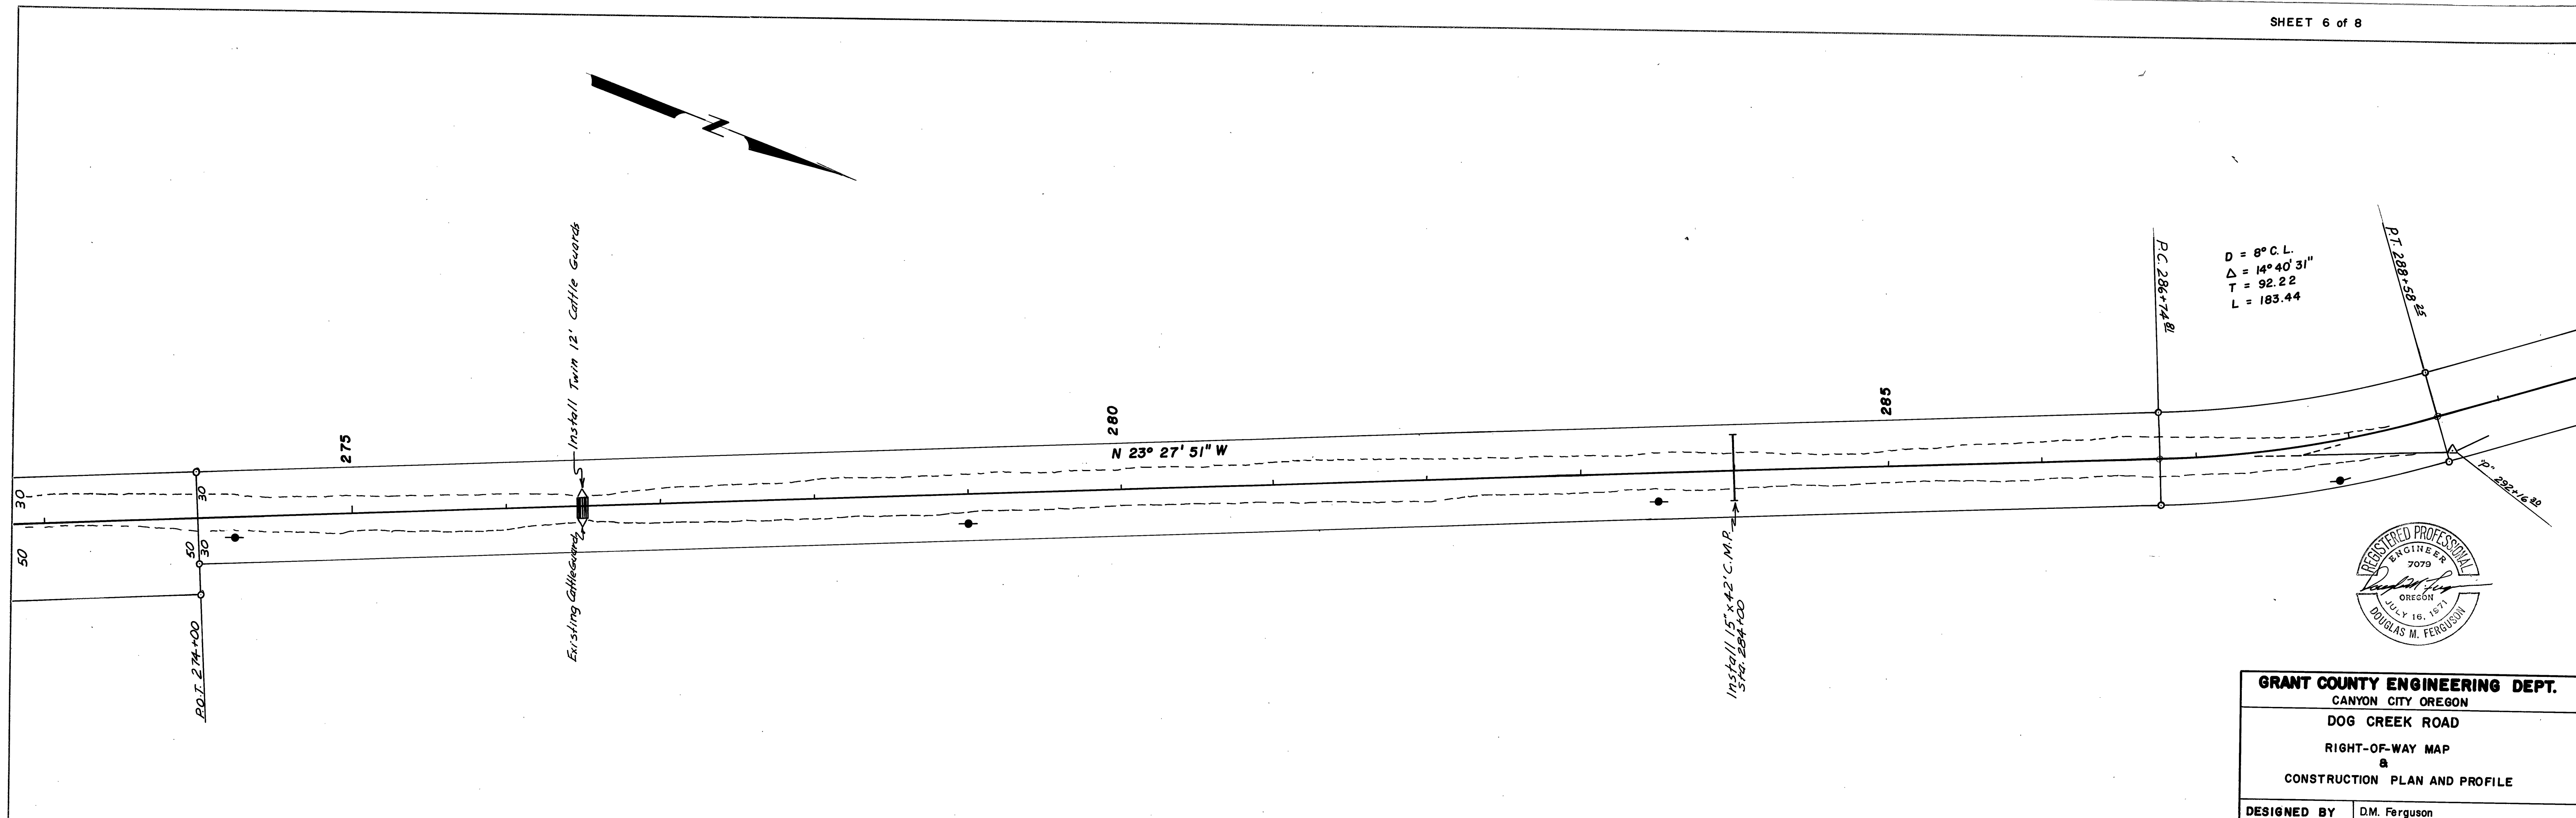

GRANT COUNTY ENGINEERING DEPT.
 CANYON CITY OREGON
DOG CREEK ROAD
 RIGHT-OF-WAY MAP
 &
 CONSTRUCTION PLAN AND PROFILE

DESIGNED BY	D.M. Ferguson
SURVEYED BY	R.D. Baggett
SCALE 1" = 50'	DRAWN BY DMF Jan. 1974

