


Plat of Survey No 25-26-27

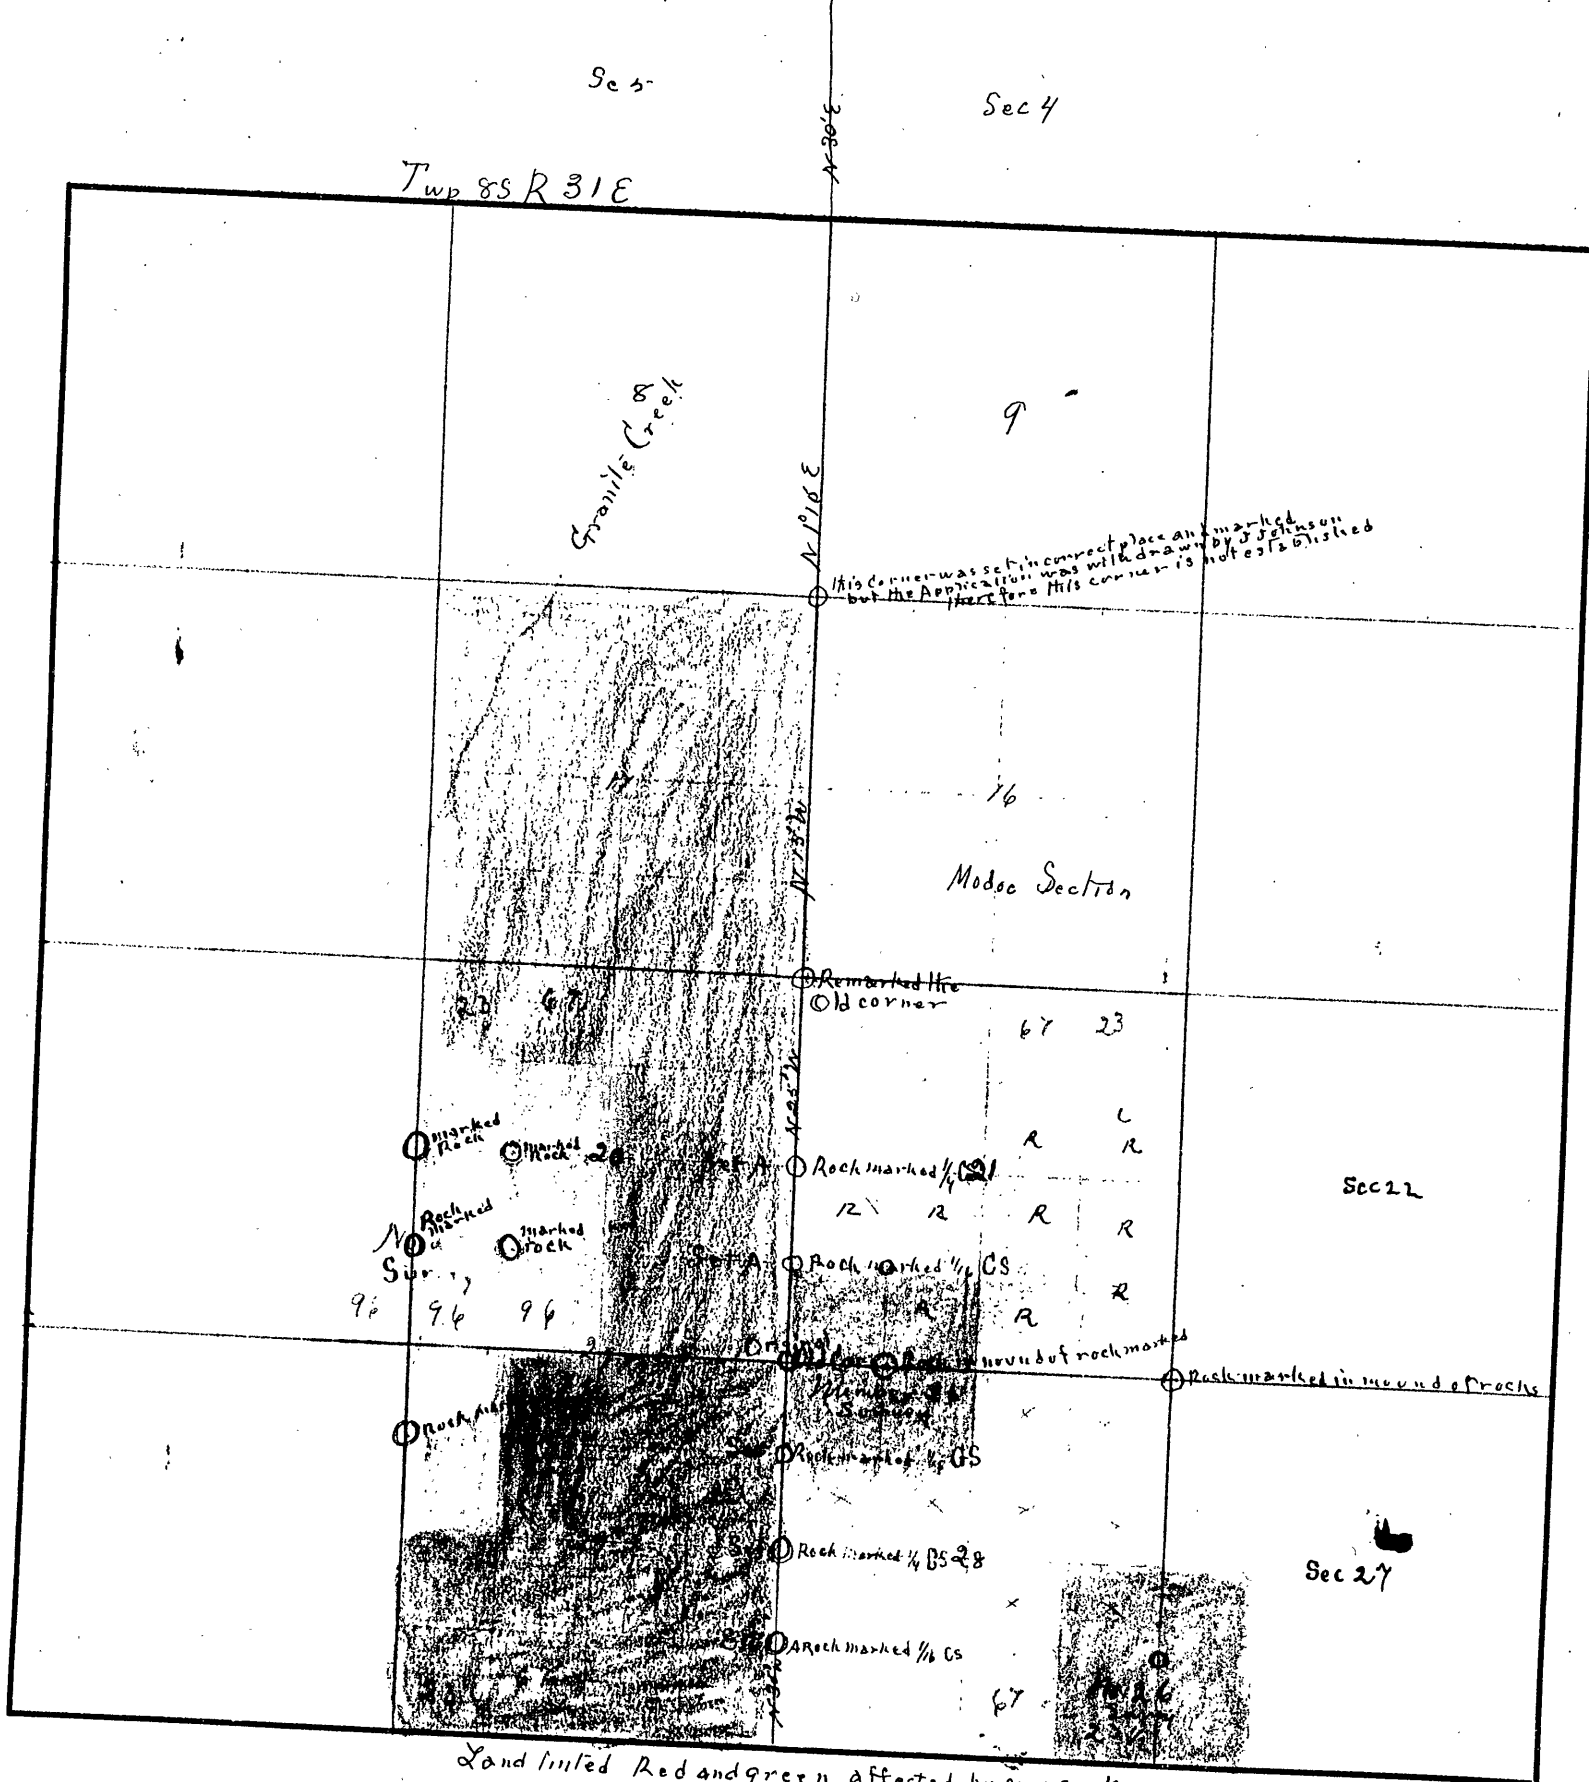

Land tinted Red and green affected by survey No 25 (ie all of Sections 16-17-21-20-28-29 also land marked yellow in Sects 22 & 23)
 " " blue " " " No 26
 " " yellow " " " No 27
 Circles show corners established all corners set by me were marked properly also CS county Survey

Record of Survey No 27 for J Johnson Twp 8 R 31E

began at SW cor Sec 21 T 8 R 31 and ran West 40.00 the 1/4 cor
 80.00 " SW cor Sec 20 From SW cor Sec 20 ran S 20.00 es/ab/lished SW cor of NW 1/4 x NW 1/4 Sec 29 proceeded to SW cor Sec 20 and ran N 20.00 " set SW cor of NW 1/4 x SW 1/4 Sec 20 thence North 20.00 " " W 1/4 cor Sec 20 " East 20.00 " " SE corner SW 1/4 x SW 1/4 Sec 20 thence South 20.00 " " SE corner x NW 1/4 x SW 1/4 Sec 20

Charge

CL Mann share \$6.00
 Range Oregon and let the rest of bill go
 J Johnsons share $\frac{6.00}{12.00}$ = paid by Johnson

Costs 1 day survey & measure 10
 mileage 8
 Compiling report 5
 Apportionment 5
 Record 3
 36.00
 31.60

Flagman

10th) \$34.10

These Surveys No 25-26-27 were made July 20 - Aug 1910
 and continued to comply with law in regard to notice until Sep 10 1910

Michael Spears
 County Surveyor