


Plat - No 11
In Th 10 South Range 35° East -

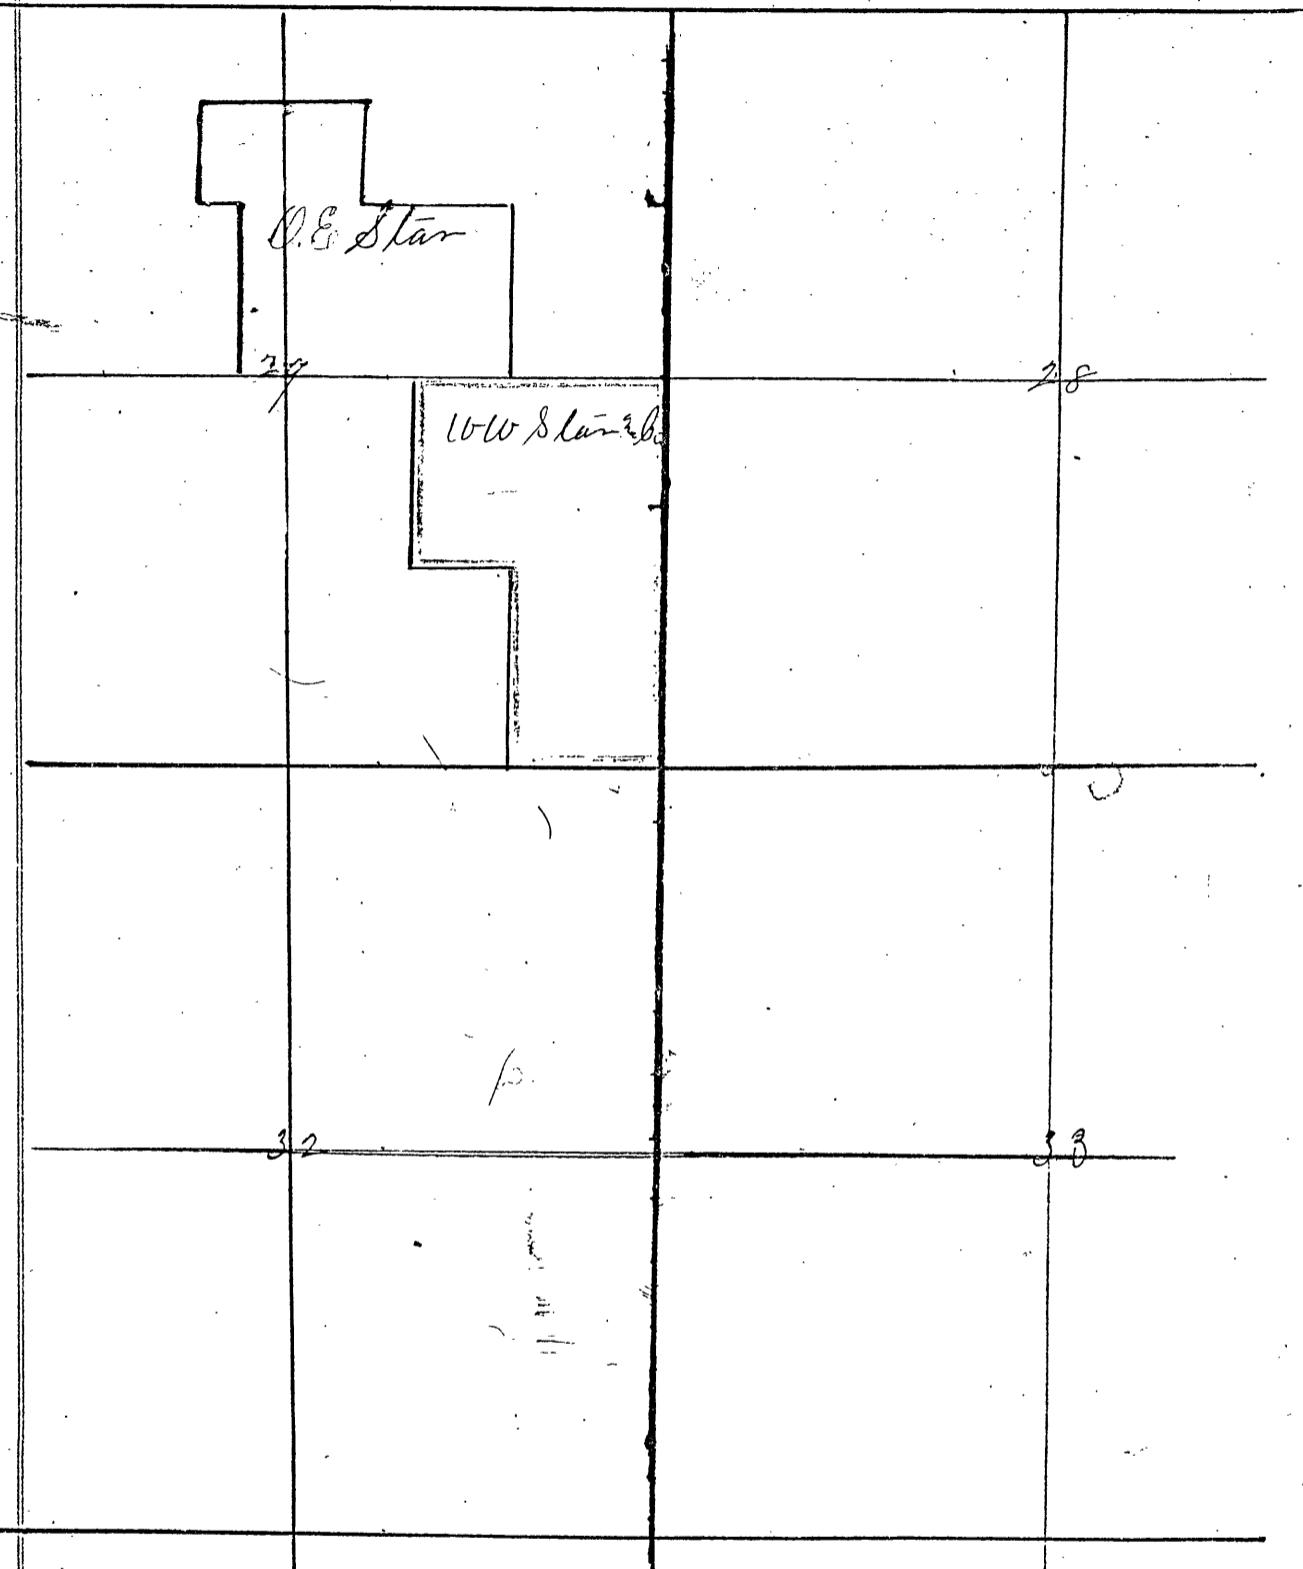

A E Star and Co S $\frac{1}{4}$ of N E $\frac{1}{4}$ of NW $\frac{1}{4}$ and
 $\frac{1}{4}$ of S E $\frac{1}{4}$ of NW $\frac{1}{4}$ and $\frac{1}{4}$ of SW $\frac{1}{4}$ of
of NE $\frac{1}{4}$ and SW $\frac{1}{4}$ of NE $\frac{1}{4}$ and NW $\frac{1}{4}$ of S E $\frac{1}{4}$ of NE $\frac{1}{4}$
Section 29 Containing 80 acres

Dr & Star W. W. Star

N E $\frac{1}{4}$ of S E $\frac{1}{4}$ and $\frac{1}{4}$ of NW $\frac{1}{4}$ of SE $\frac{1}{4}$ and
 $\frac{1}{2}$ of SE $\frac{1}{4}$ of SW $\frac{1}{4}$ and $\frac{1}{2}$ of NW $\frac{1}{4}$ of SE $\frac{1}{4}$.
Section 29 Th 10 South Range 35° E
Containing 70 acres