

SURVEY OF MALHEUR NATIONAL FOREST
BOUNDARY LINES IN SECTION 13, TOWNSHIP
15 SOUTH, RANGE 27 EAST, W.M., GRANT
COUNTY, OREGON
SHAKE CADASTRAL SURVEY
CONTRACT No. 53-04H1-G-0172N
SURVEYED OCTOBER, 1986-JUNE, 1987
FIELD BOOKS 1, 2, 3

SURVEY FOR

MALHEUR NATIONAL FOREST
139 N.E. DAYTON STREET
JOHN DAY, OREGON 97845

SURVEY BY


ARMSTRONG SURVEYING & ENGINEERING, INC.
378 EAST SECOND STREET
PRINEVILLE, OREGON 97754
PHONE: 503 J 447-7791

LEGEND

- FOUND 3 1/4" BRASS CAP ON 3" O.D. GALV. IRON PIPE SET BY B.L.M. IN 1939.
● SET 3" ALUMINUM CAP ON 2 1/2" O.D. X 30" LONG ALUMINUM PIPE MARKED AS PER DIAGRAM
SHOWN ON CORNER SUMMARY.
// INDICATES MALHEUR NATIONAL FOREST BOUNDARY LINE POSTED UNDER THIS CONTRACT WITH 6 FOOT LONG
STEEL FENCE POSTS WITH NATIONAL FOREST PROPERTY BOUNDARY SIGNS C 54-2 J ATTACHED.
(A-1) CORNER MONUMENT NUMBER ~ SEE CORNER SUMMARY FOR ADDITIONAL INFORMATION.
C J RECORD SURVEY INFORMATION BY SAMUEL W. LACKLAND, DEPUTY SURVEYOR, UNDER G.L.O. CONTRACT
No. 384 DATED MARCH 29, 1881 AND PERFORMED DURING THAT YEAR.

GENERAL SURVEY NOTES

1. SURVEY FIELD NOTES ARE ON FILE IN THE OFFICE OF ARMSTRONG SURVEYING & ENGINEERING, INC.,
378 EAST SECOND STREET, PRINEVILLE, OREGON 97754.
2. BASIS OF BEARINGS. BEARINGS ARE BASED ON SOLAR OBSERVATION TAKEN BY ALTITUDE METHOD
TAKEN AT CORNER J-23, 1/4 CORNER COMMON TO SECTIONS 12 AND 13.
3. SURVEY INFORMATION ~ SEE ACCOMPANYING SHEETS OF CORNER ACCESSORY INFORMATION; ACCOMPANYING
CERTIFIED RECORDS OF LAND CORNER MONUMENTATION; AND ATTACHED SURVEY NARRATIVE FOR
ADDITIONAL INFORMATION ON PROCEDURES AND FOR CONDITIONS ENCOUNTERED DURING THIS SURVEY.

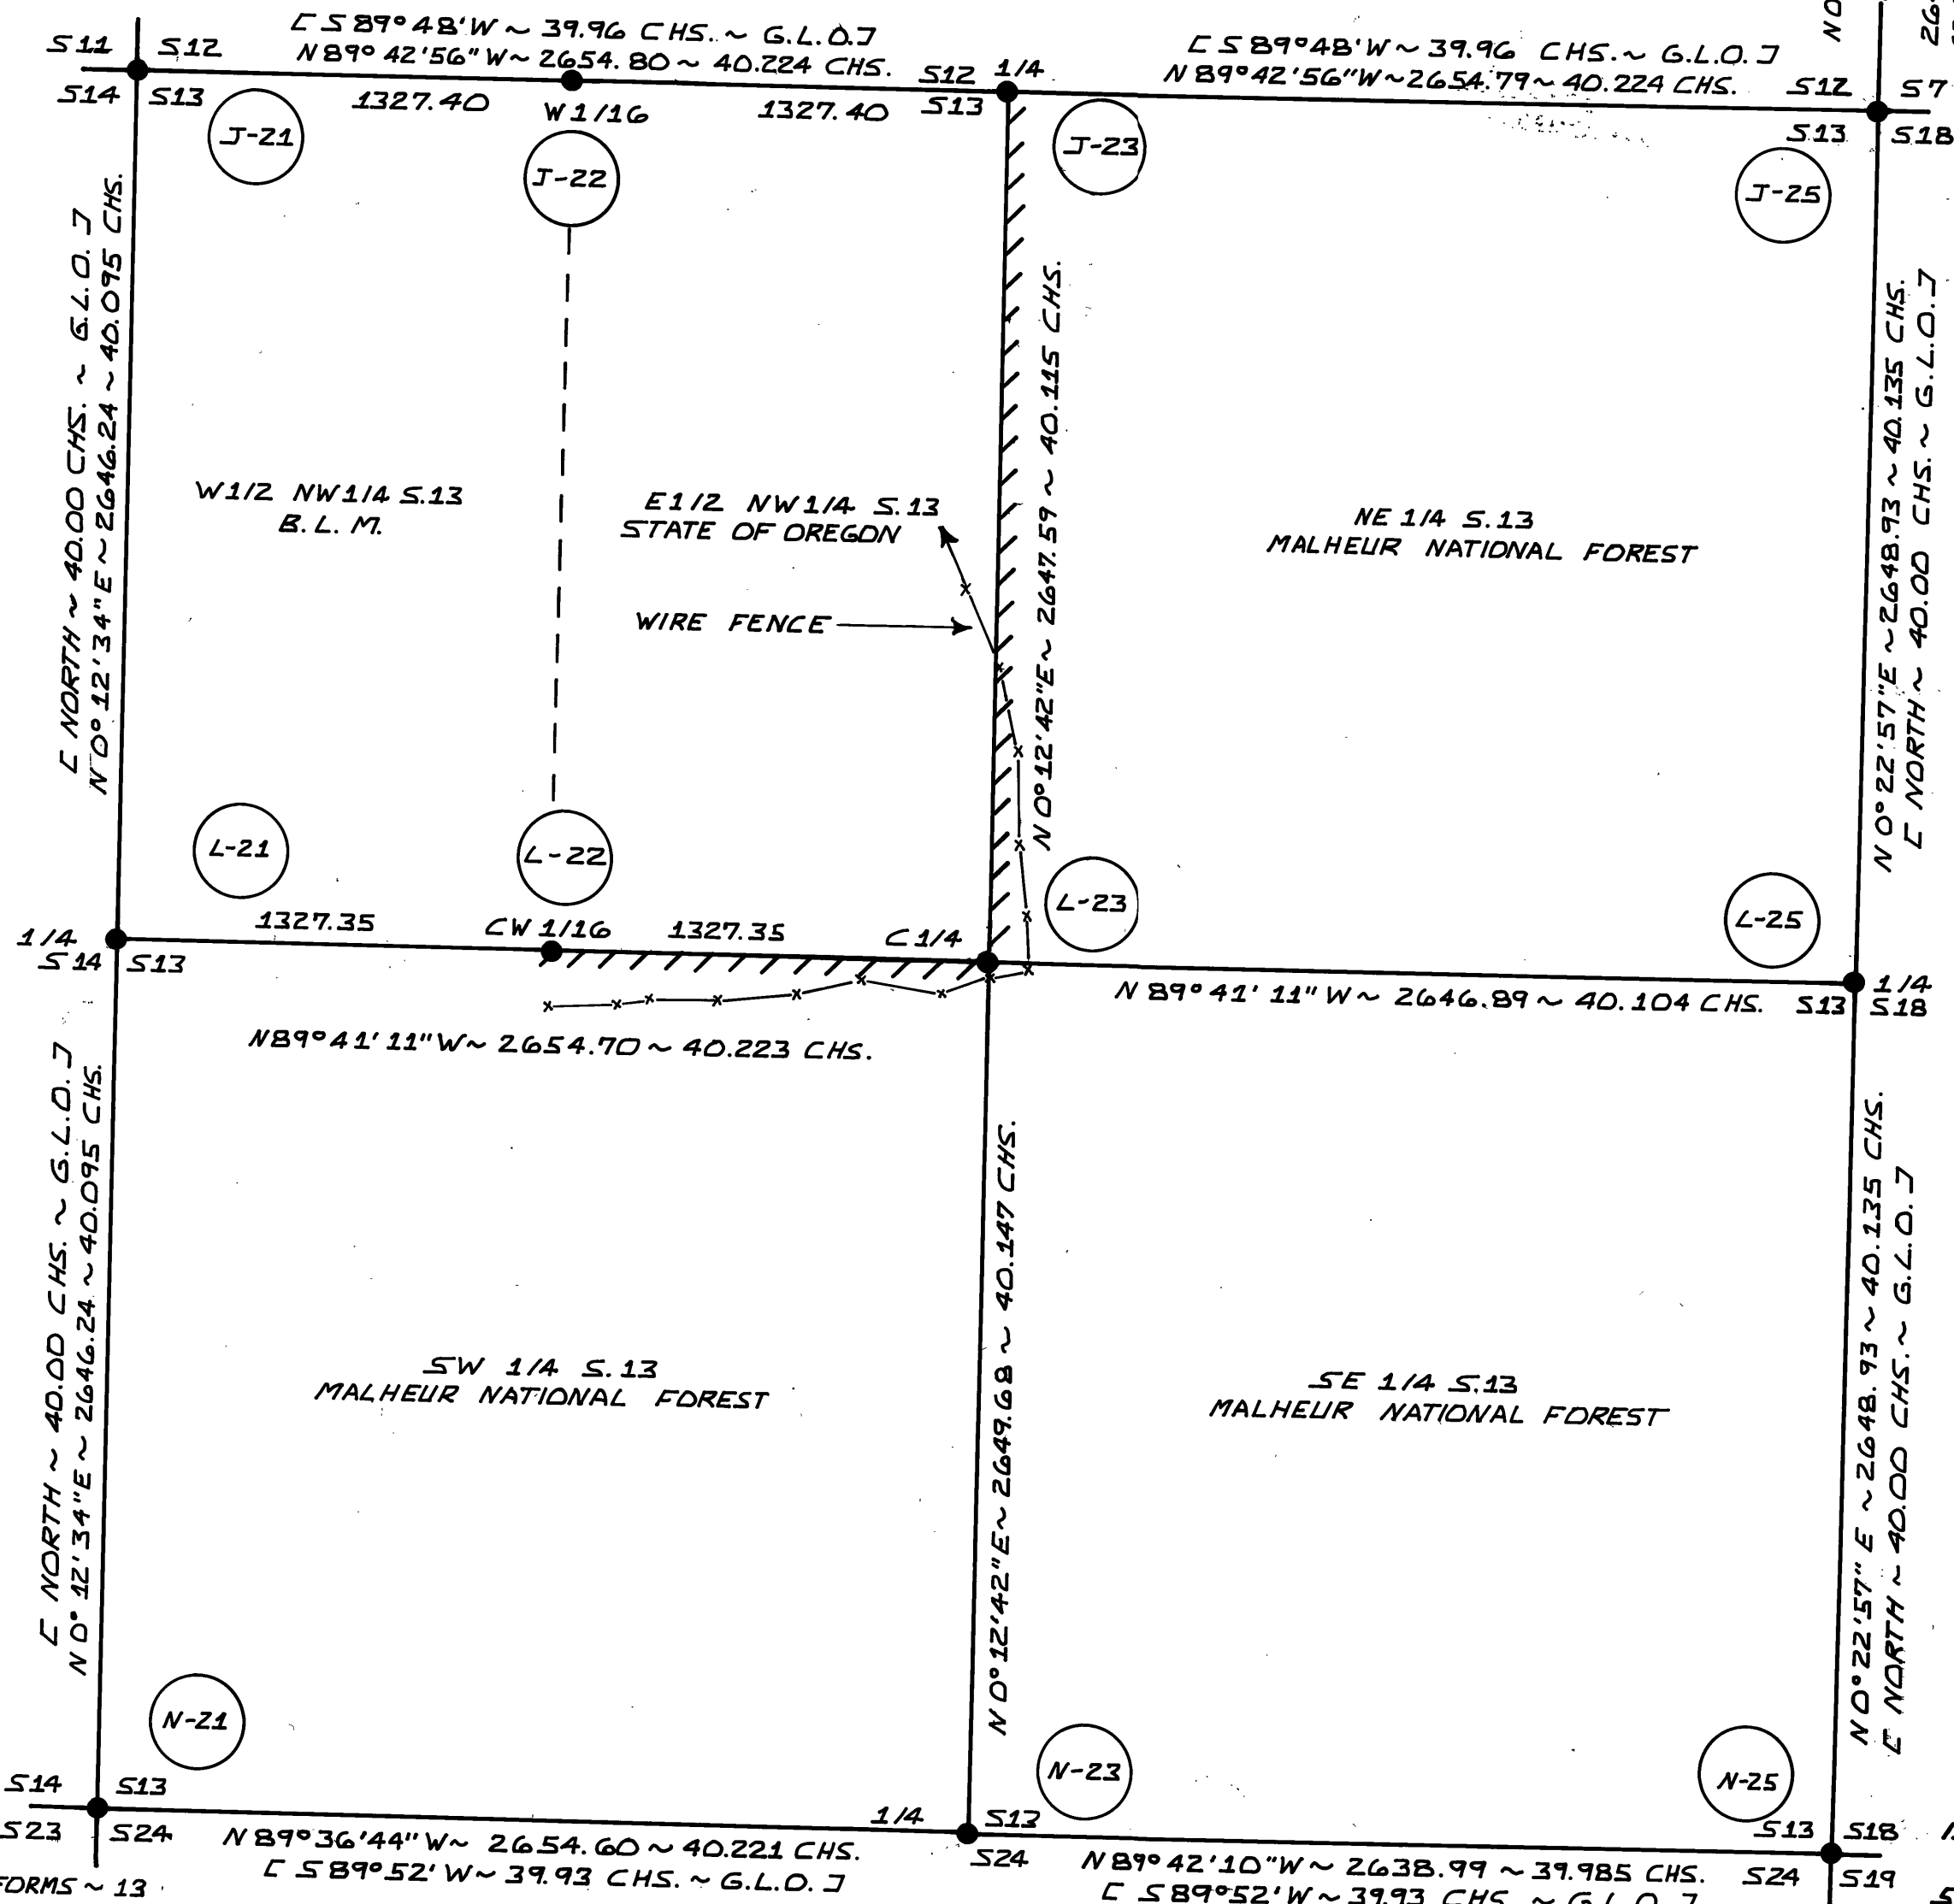

C.R.L.C.M. FORMS ~ 13
SURVEY NARRATIVE ~ 2 SHEETS
SHEET 1 OF 4 ~ MAP

RECORDATION

OFFICE OF COUNTY SURVEYOR,
COUNTY OF GRANT,
STATE OF OREGON.
I HEREBY CERTIFY THAT THE WITHIN
INSTRUMENT WAS RECORDED ON
Aug 6 1987
C.S. No. 1012
County Surveyor

SURVEYOR'S CERTIFICATION

I, DAVID B. ARMSTRONG, A REGISTERED PROFESSIONAL LAND
SURVEYOR IN THE STATE OF OREGON, HEREBY CERTIFY THAT
THIS PLAT, SURVEY NARRATIVE, AND CERTIFIED RECORDS
AND OR NOTES ARE A CORRECT REPRESENTATION OF A SURVEY
I PERFORMED DURING OCT. 1986-JUNE 1987, AT THE REQUEST OF
THE U.S.D.A., FOREST SERVICE, IN ACCORDANCE WITH THE
STATUTES OF THE STATE OF OREGON, AND ARTICLES OF
CONTRACT No. 53-04H1-G-0172N WITH ARMSTRONG
SURVEYING & ENGINEERING, INC..

SCALE
1" = 500'
METERS
76.20 0 152.40
500 250 0 500
FEET
1 SURVEY FOOT
EQUALS 1200 ÷ 3937 METERS

REGISTERED
PROFESSIONAL
LAND SURVEYOR

David B. Armstrong
6/29/87 OREGON
AUGUST 22, 1973
DAVID B. ARMSTRONG
1026

W.O. 86-529-B