

Q Spiral Data


L	=	400
S	=	16°00'
a	=	2

<u>Curve Data</u>	
θ curve	= 716.20 Rad
T_{Δ}	= 73°58'00"
Δ	= 41° 58' 00"
T_s	= 745.84

BASIS OF BEARING
SOLAR OBSERVATION, WITH TRUE
MERIDIAN THROUGH C OF SEC.
11

Q Spiral Data

ls	=	400
S	=	16°00'
a	=	2

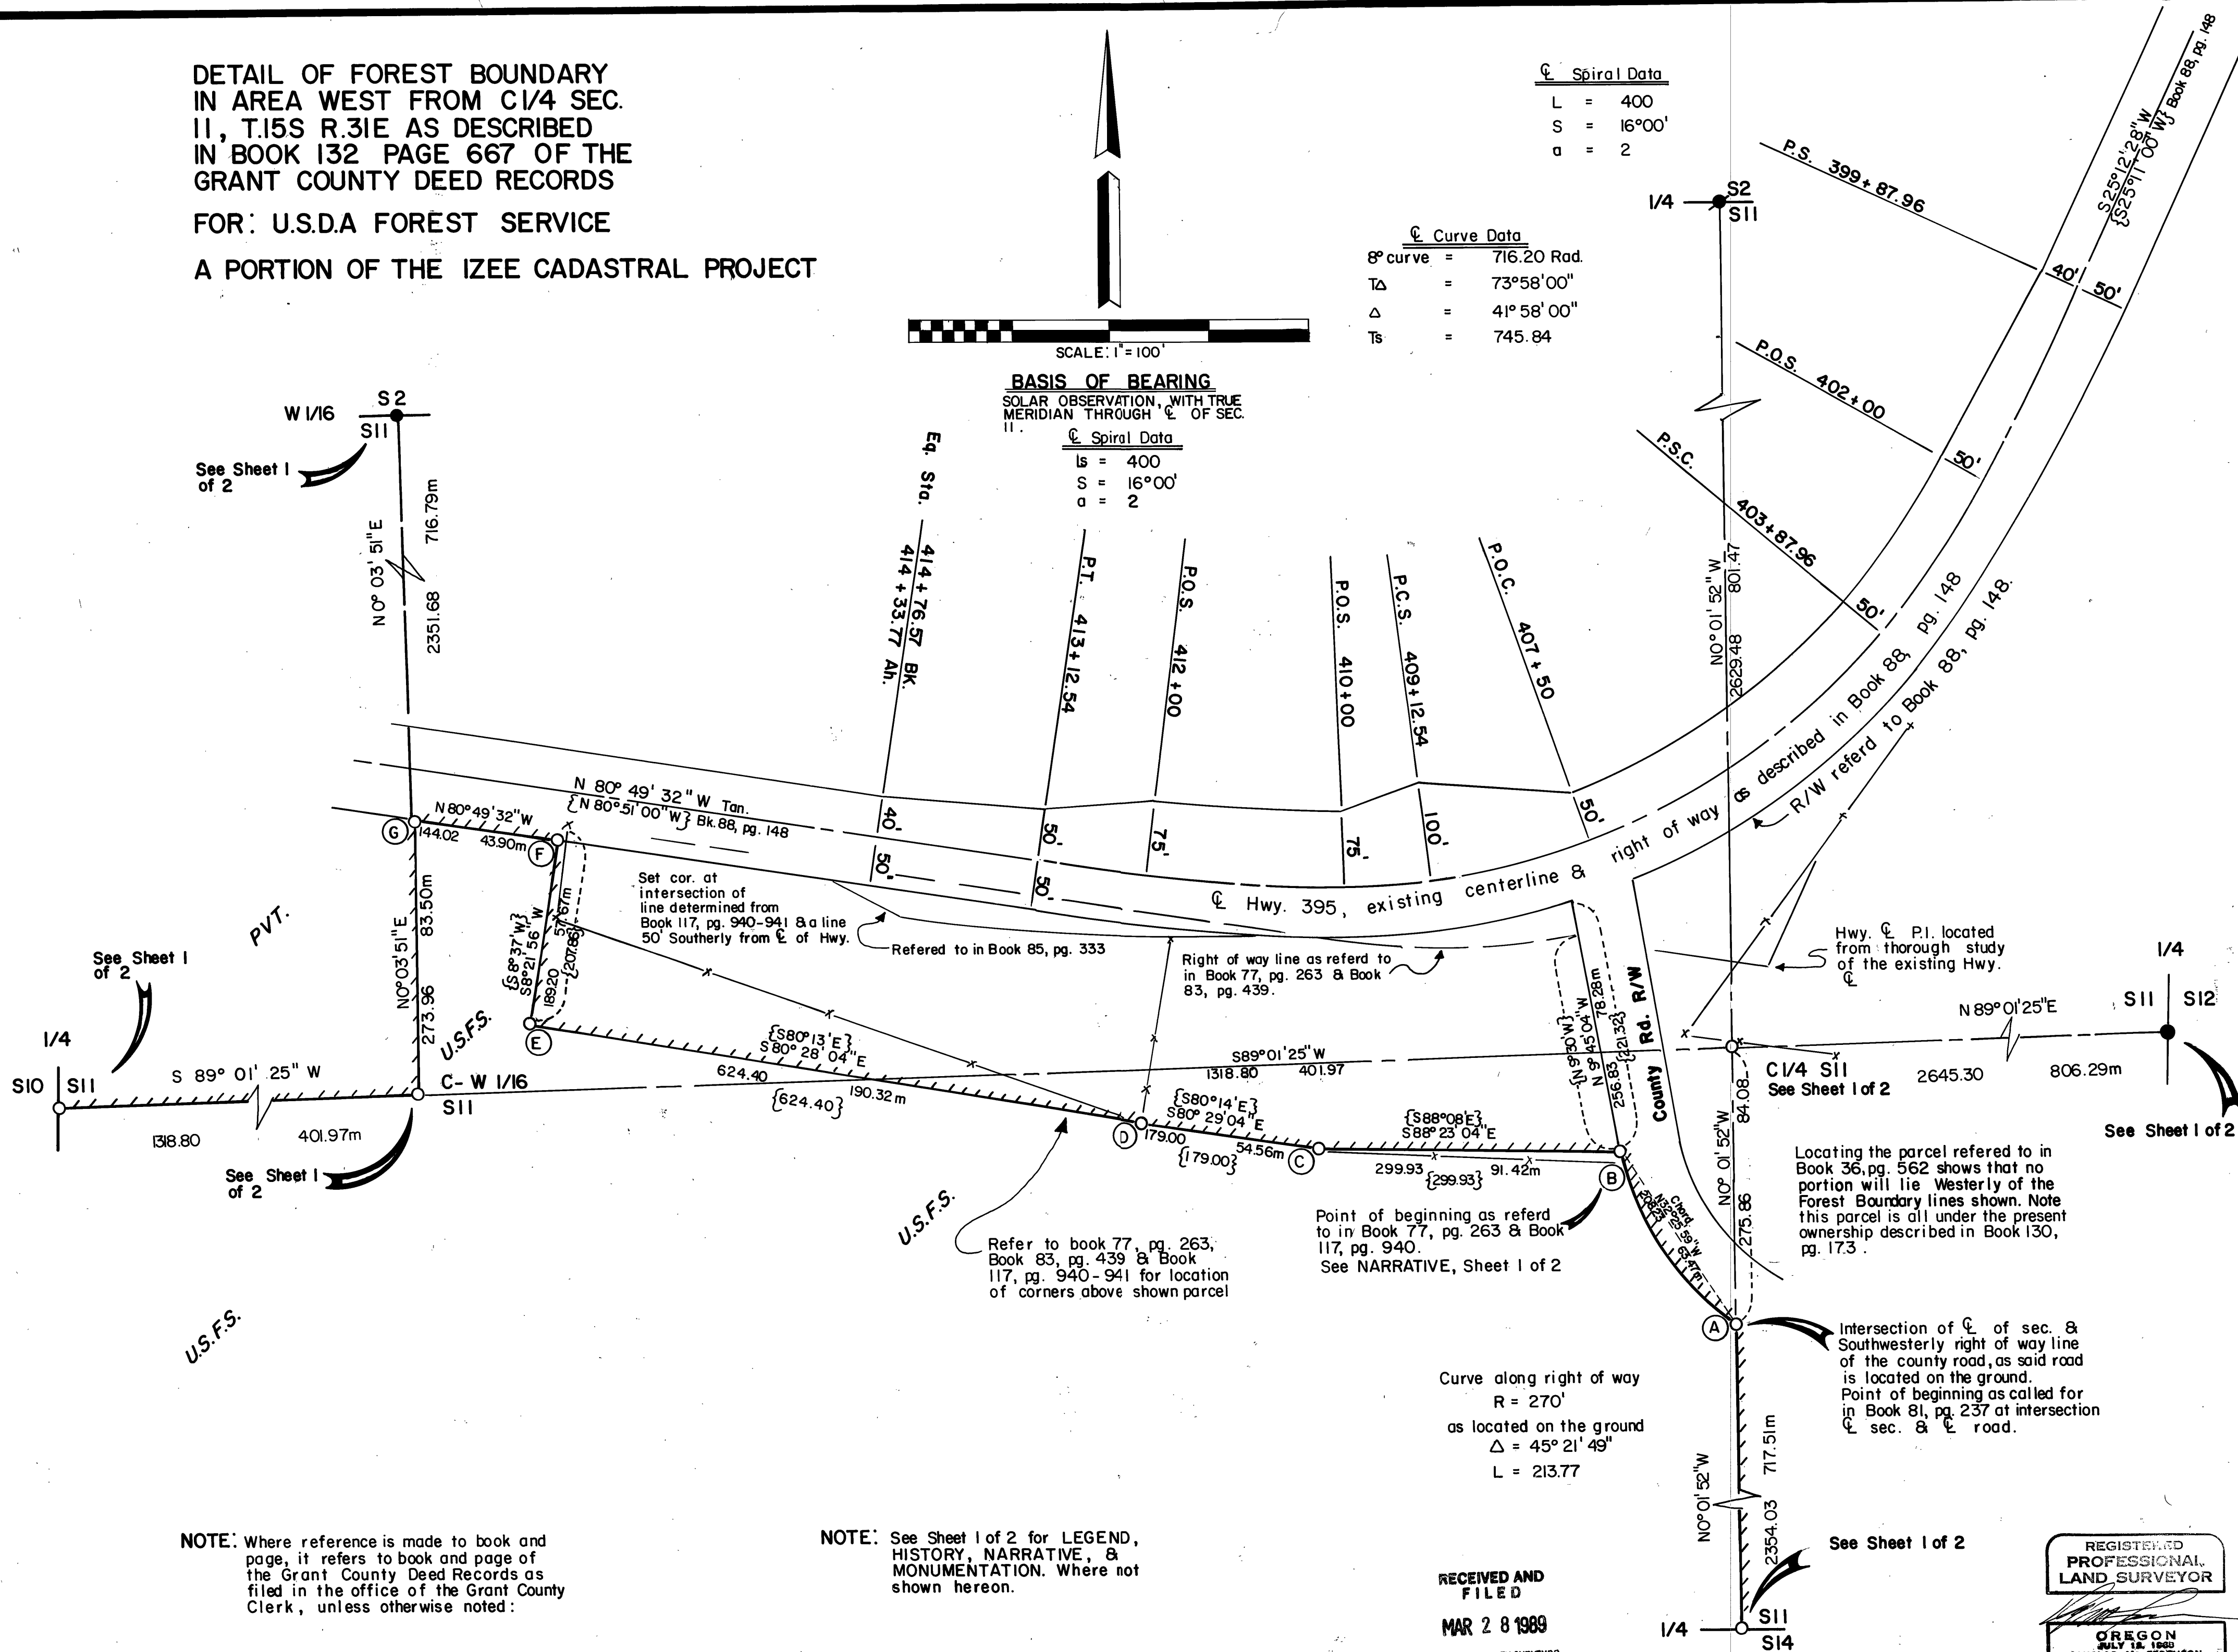

NOTE: Where reference is made to book and page, it refers to book and page of the Grant County Deed Records as filed in the office of the Grant County Clerk, unless otherwise noted:

NOTE: See Sheet 1 of 2 for LEGEND, HISTORY, NARRATIVE, & MONUMENTATION. Where not shown hereon.

RECEIVED AND
FILED

MAR 28 1989

OFFICE OF COUNTY SURVEYOR
Attest: Robert D. Bennett
John L. Latta

REGISTERED
PROFESSIONAL
LAND SURVEYOR

OREGON
JULY 12, 1968
DOUGLAS M. FERGUSON
848