


NARRATIVE: This survey was performed at the request of Alva Conlee, acting in behalf of C.P. National. The purpose of this survey was to locate the Prairie City Substation tract and to mark on the ground certain selected points of said tract as approved by Mr. Conlee.

A search was made of the available records pertaining to this survey. Field measurements were made to locate existing monuments. New monuments were set in accordance with the evidence found and at deed record.

The legal description in Book 31 Page 437 places a part of the tract north of the E-W center of section line of section 10. Since the center of section line divided ownership when the deed was written, title did not pass on to C.P. National for this portion.

I was not authorized to locate the W 1/4 corner of section 10, during this survey, but have shown the approximate E-W center of section line for illustration purposes only. The pin we set on the north boundary of this tract, (N64°12'W 132 feet) from the east corner of said tract may or may not be valid depending upon the position of the west 1/4 corner which will determine the location of the E-W center of section line.

RECEIVED AND
FILED
JUL 21 1988
GRANT COUNTY SURVEYOR

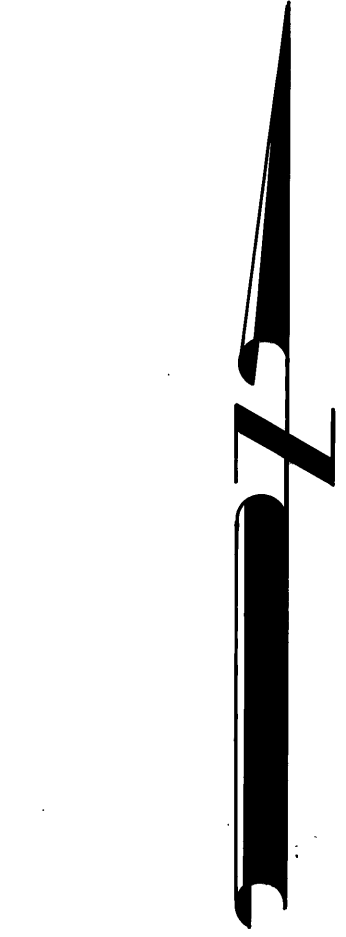

BASIS OF BEARINGS
SOLAR OBSERVATION

LEGEND

- Found Grant County Surveyor Brass Cap monument.
- Set 5/8"x30" iron pin with attached yellow plastic cap marked B-G-A SURVEY MARKER
- Fence line
- Deed Record bearing and distance

REFERENCES

Grant County Deed Records Book 31 Page 437		
41	426	
42	107	
47	568-569	

REGISTERED
PROFESSIONAL
LAND SURVEYOR

Robert D. Bagett
OREGON
JULY 12, 1983
ROBERT D. BAGETT
598

BAGETT - GRIFFITH & ASSOCIATES John Day, Oregon		
MAP OF SURVEY OF A TRACT OF LAND SITUATED IN THE NE 1/4 SECTION 10, T13S, R33E, W.M.		
GRANT COUNTY, OREGON		
SURVEYED FOR	C.P. NATIONAL	
SURVEYED BY	R.D.B. & J.L.W. & K.J.W.	6/9/88
Scale: 1" = 40'	Drawn by: J.L.W.	6/14/88

RECORD MAP OF SURVEY NO. 1041