
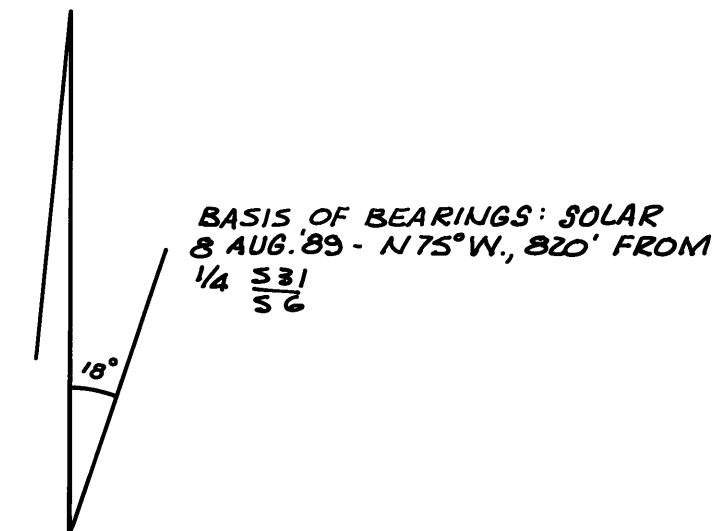


PLAT OF 1989 SURVEY FOR LOUISIANA-PACIFIC CORP.

NW $\frac{1}{4}$ SECTION 6, T.7S., R.33E., W.M.

GRANT COUNTY, OREGON

REFER TO FIELD NOTES, BOOK 1 OF THIS SURVEY

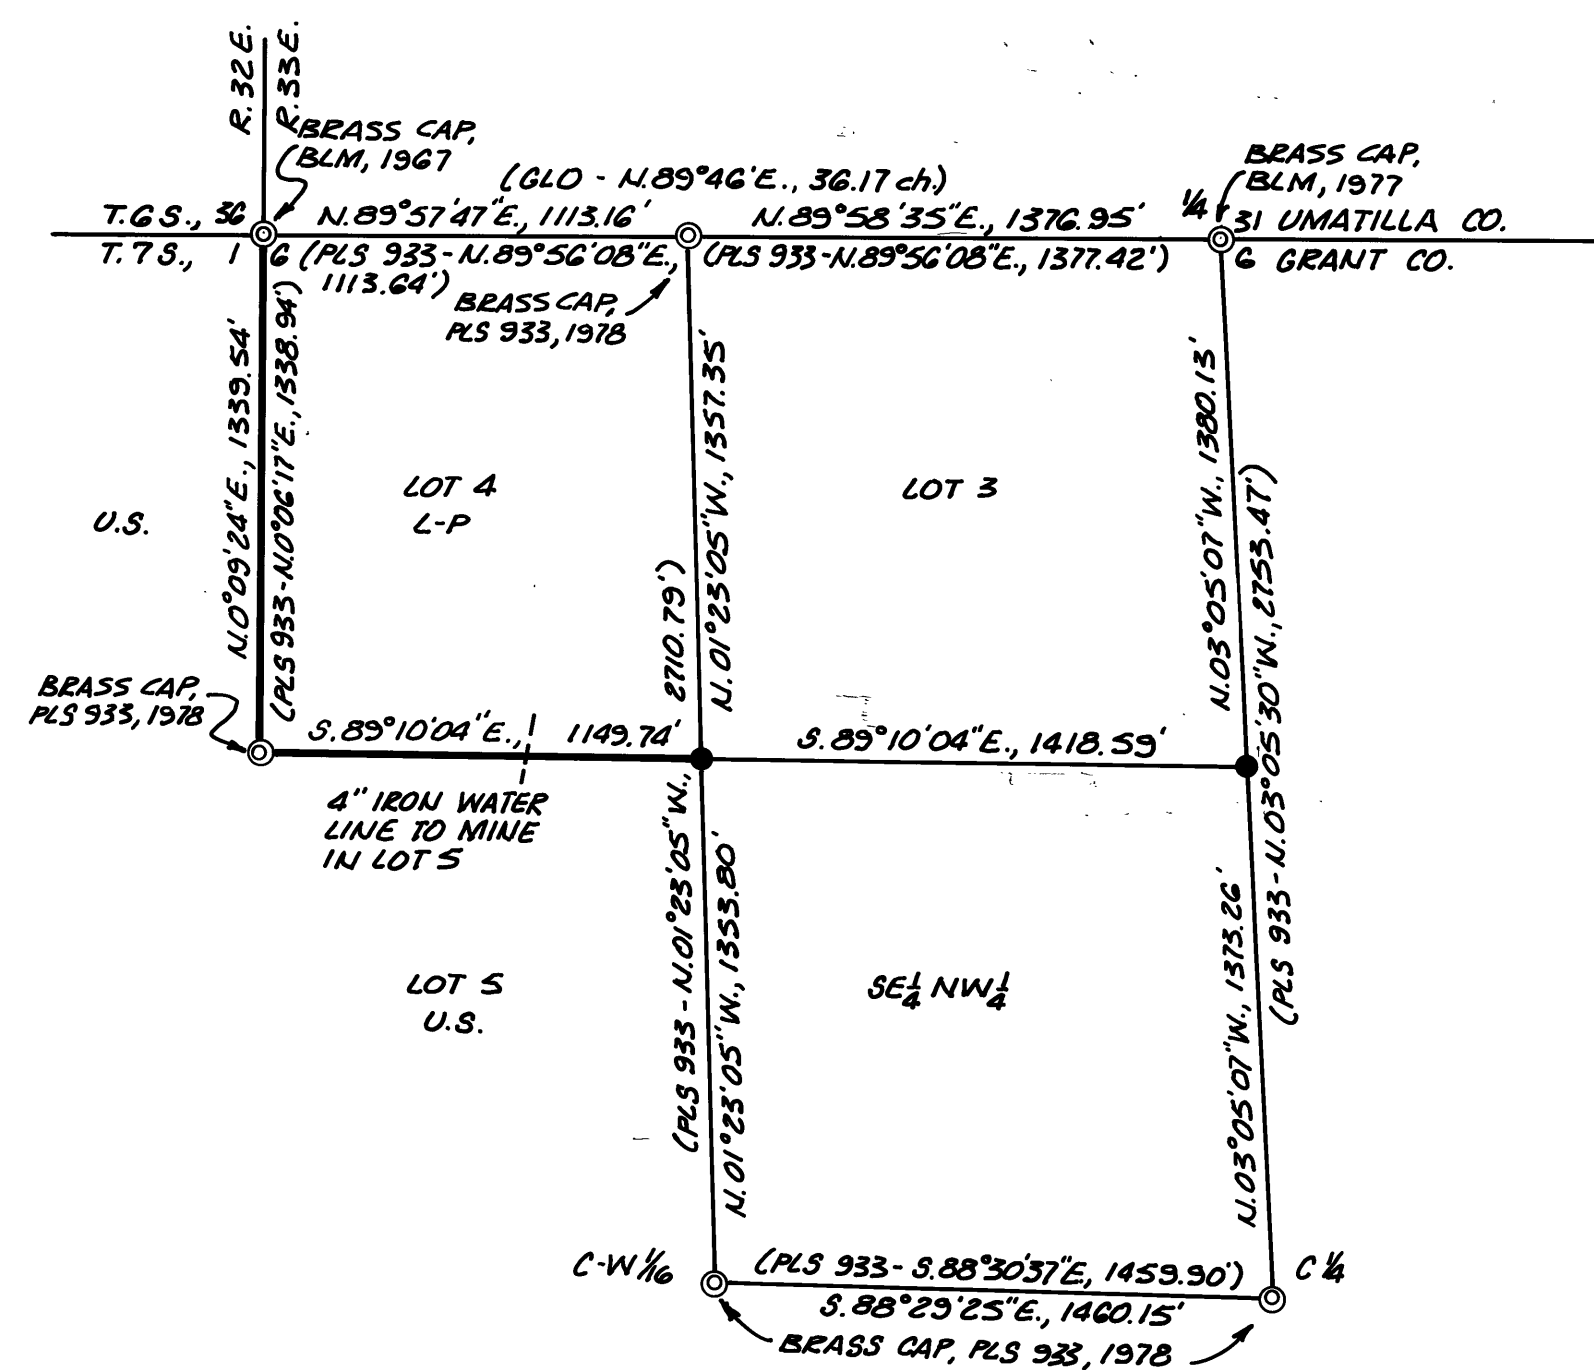

Scale: FT. 0 500 1000 1500

Scale: M. 0 200 400 600

LEGEND

- CORNER FOUND, PROPERLY MONUMENTED
- CORNER SET THIS SURVEY FROM MEASUREMENT;
 2" x 30" ALUM. PIPE WITH 2 1/2" ALUM. CAP
 CERTIFIED RECORD OF LAND CORNER MONUMENTATION
 FILED WITH THIS PLAT.
- SUBDIVISION LINE
- PROPERTY BOUNDARY POSTED THIS SURVEY

HISTORY AND NARRATIVE

REFER TO: 1989 SURVEY FOR LOUISIANA-PACIFIC CORP.
 NW $\frac{1}{4}$ SECTION 6, T.7S., R.33E., W.M., GRANT CO., OREGON
 HISTORY AND NARRATIVE FILED WITH THIS PLAT.

CERTIFICATE OF SURVEY

I, FAYETTE S. MUNRO, A REGISTERED PROFESSIONAL SURVEYOR IN THE STATE OF OREGON, HEREBY CERTIFY THAT THIS PLAT AND THE HISTORY AND NARRATIVE HEREIN REFERRED TO ARE A CORRECT REPRESENTATION OF A SURVEY PERFORMED BY ME OR UNDER MY DIRECT SUPERVISION DURING AUGUST, 1989, FOR THE LOUISIANA-PACIFIC CORP., IN ACCORDANCE WITH THE STATUTES OF THE STATE OF OREGON AND THE ARTICLES OF MY CONTRACT.

Fayette S. Munro
 FAYETTE S. MUNRO
 REGISTERED PROFESSIONAL SURVEYOR
 OREGON LICENSE NO. 1832

REGISTERED
 PROFESSIONAL
 LAND SURVEYOR

Fayette S. Munro

OREGON
 JULY 15, 1978
 FAYETTE S. MUNRO
 1832

RECEIVED AND
 FILED

DEC 17 1989

OFFICE OF COUNTY SURVEYOR
 Attest: *[Signature]*