




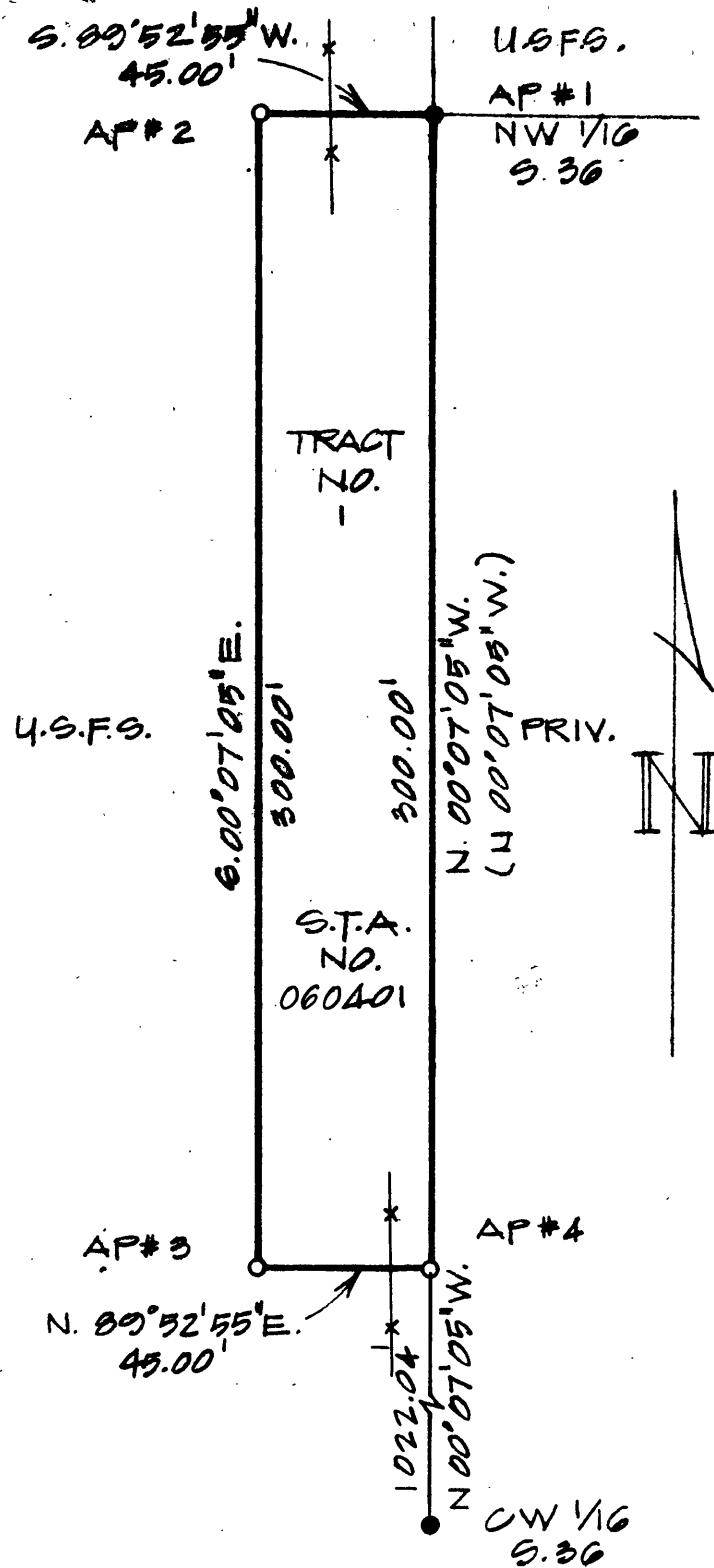

TRACT NO. 1
SEC. 36, T. 18 S., R. 30 E. W.M.
GRANT COUNTY, OREGON
SMALL TRACTS ACT NO. 060401
AREA = 0.31 ACRES

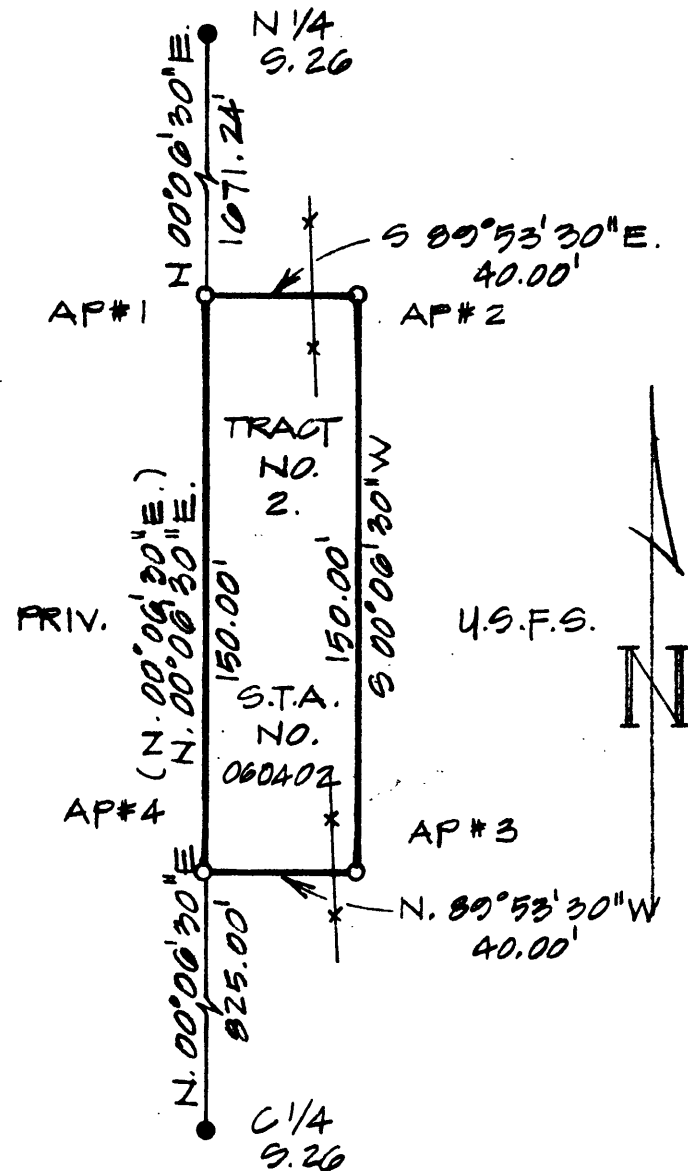

TRACT NO. 2
SEC. 26, T. 18 S., R. 30 E. W.M.
GRANT COUNTY, OREGON
SMALL TRACTS ACT NO. 060402
AREA = 0.14 ACRES

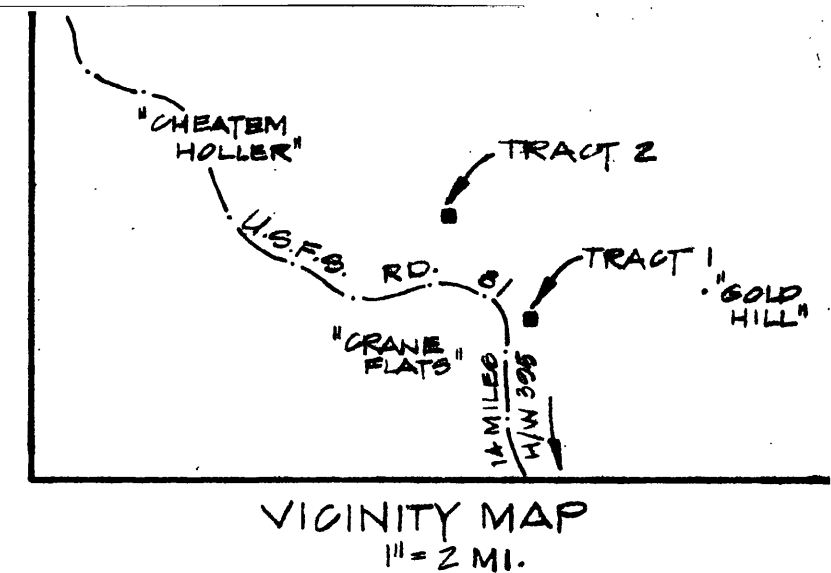

LEGEND:

- 2 1/2" x 30" BRASS CAPPED MONUMENTS OF RECORD FOUND.
- 2 1/2" x 30" ALUM. CAPPED MONUMENTS SET.
- FENCE LINES
- PRIV. PRIVATE LANDS
- U.S.F.S. U.S.F.S. ADMINSTRATED LANDS.
- () DATA OF RECORD - GRANT COUNTY SURVEY NO. 592.

NOTE:

1. BEARINGS ARE BASED ON DATA OF RECORD FROM GRANT COUNTY SURVEY NO. 592.
2. THE NW 1/4 CORNER OF SECTION 36 WAS MONUMENTED UNDER GRANT COUNTY SURVEY NO. 1044. ALL REMAINING FOUND MONUMENTS WERE MONUMENTED UNDER GRANT COUNTY SURVEY NO. 592.
3. SEE "SURVEY NARRATIVE" AND "CERTIFIED RECORDS OF LAND CORNER MONUMENTATION" FILED AS A PART OF THIS SURVEY FOR FURTHER INFORMATION.

0 FT. 50 FT. 100 FT.
SCALE: 1" = 50'

SHEET INDEX

NO.	TITLE
1	PLAT
2	COR. RECORDS, CERT., APPROVALS, RECORDATION.

REGISTERED PROFESSIONAL LAND SURVEYOR OREGON SEPTEMBER 23, 1977 CHRIS T. PALMER 1288	TOM CLEMENS		BURNS, OR.	
	SURVEY PLAT OF SMALL TRACTS ACTS SURVEY NOS. 060401 AND 060402 IN SECTIONS 26 AND 36, T. 18 S., R. 30 E. W.M., GRANT CO. OR.			
	Scale: 1" = 50'	Date: DEC. 1980	Job: 1193	
	Dsn:	Drn: CTP.	Sht. No.	
Ckd: CTP.	M.A. PALMER & SONS, INC. ENGINEERING & SURVEYING 254 N. Alder - Box 61 Burns, Oregon 97720		of 2	