


LAND PARTITION NO. 91-2
 LOCATED IN THE EAST 1/2 OF
 SECTION 6, T.10S, R.26E, W.1M. AND THE SW 1/4 SE 1/4 OF
 SECTION 3, T.9S, R.26E, W.1M.
 GRANT COUNTY, OREGON

NORTH
 Scale: 1" = 200'

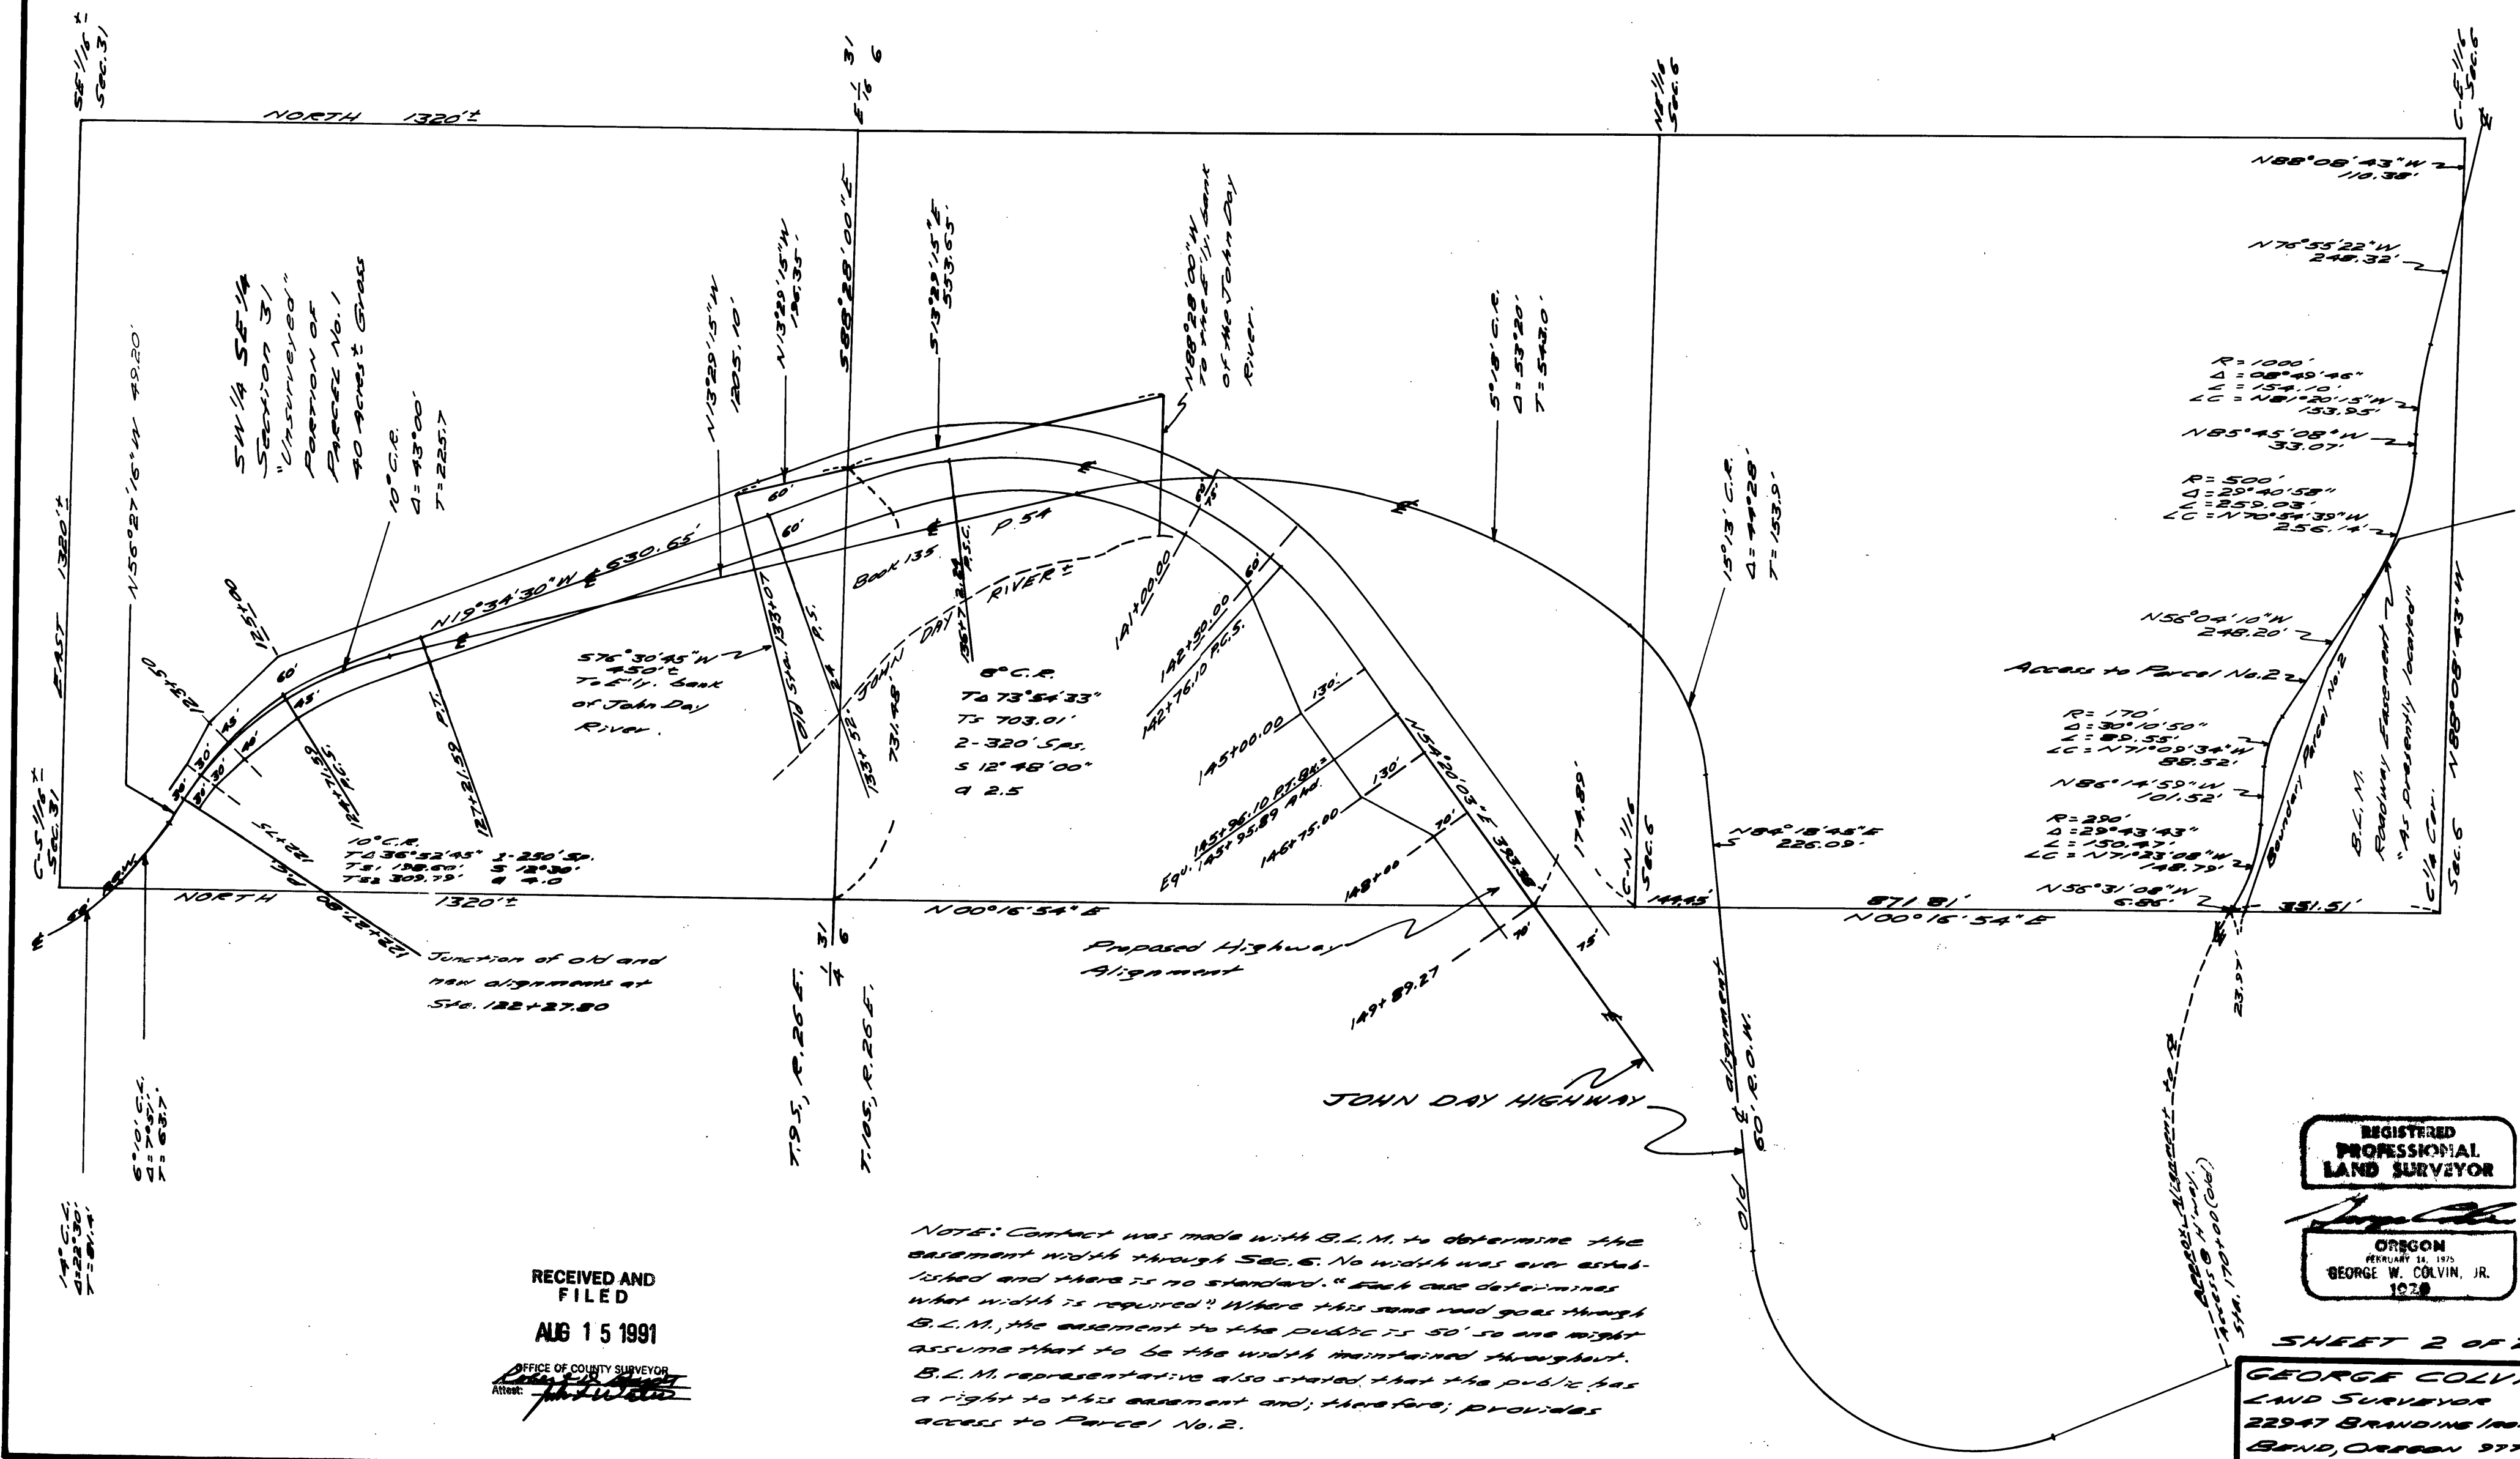

RECEIVED AND
 FILED
 AUG 15 1991

OFFICE OF COUNTY SURVEYOR
 GRANT COUNTY, OREGON

NOTE: Contact was made with B.L.M. to determine the easement width through Sec. 6. No width was ever established and there is no standard. Each case determines what width is required. Where this same road goes through B.L.M., the easement to the public is 50' so one might assume that to be the width maintained throughout. B.L.M. representative also stated that the public has a right to this easement and, therefore, provides access to Parcel No. 2.

REGISTERED
 PROFESSIONAL
 LAND SURVEYOR

OREGON
 FEBRUARY 14, 1975
 GEORGE W. COLVIN, JR.
 1929

SHEET 2 OF 2

GEORGE COLVIN
 LAND SURVEYOR
 22947 BRANDING IRON CT.
 BEND, OREGON 97701
 PHONE: (503) 382-2039