


STATE	PROJECT	SHEET NO.	TOTAL SHEETS
OR	FH 115-1 (1)	10	19

By:	Date:
Designed: Chuck Borstad	4-86
CADD: Paul Baher	4-86
Checked:	
Approved:	

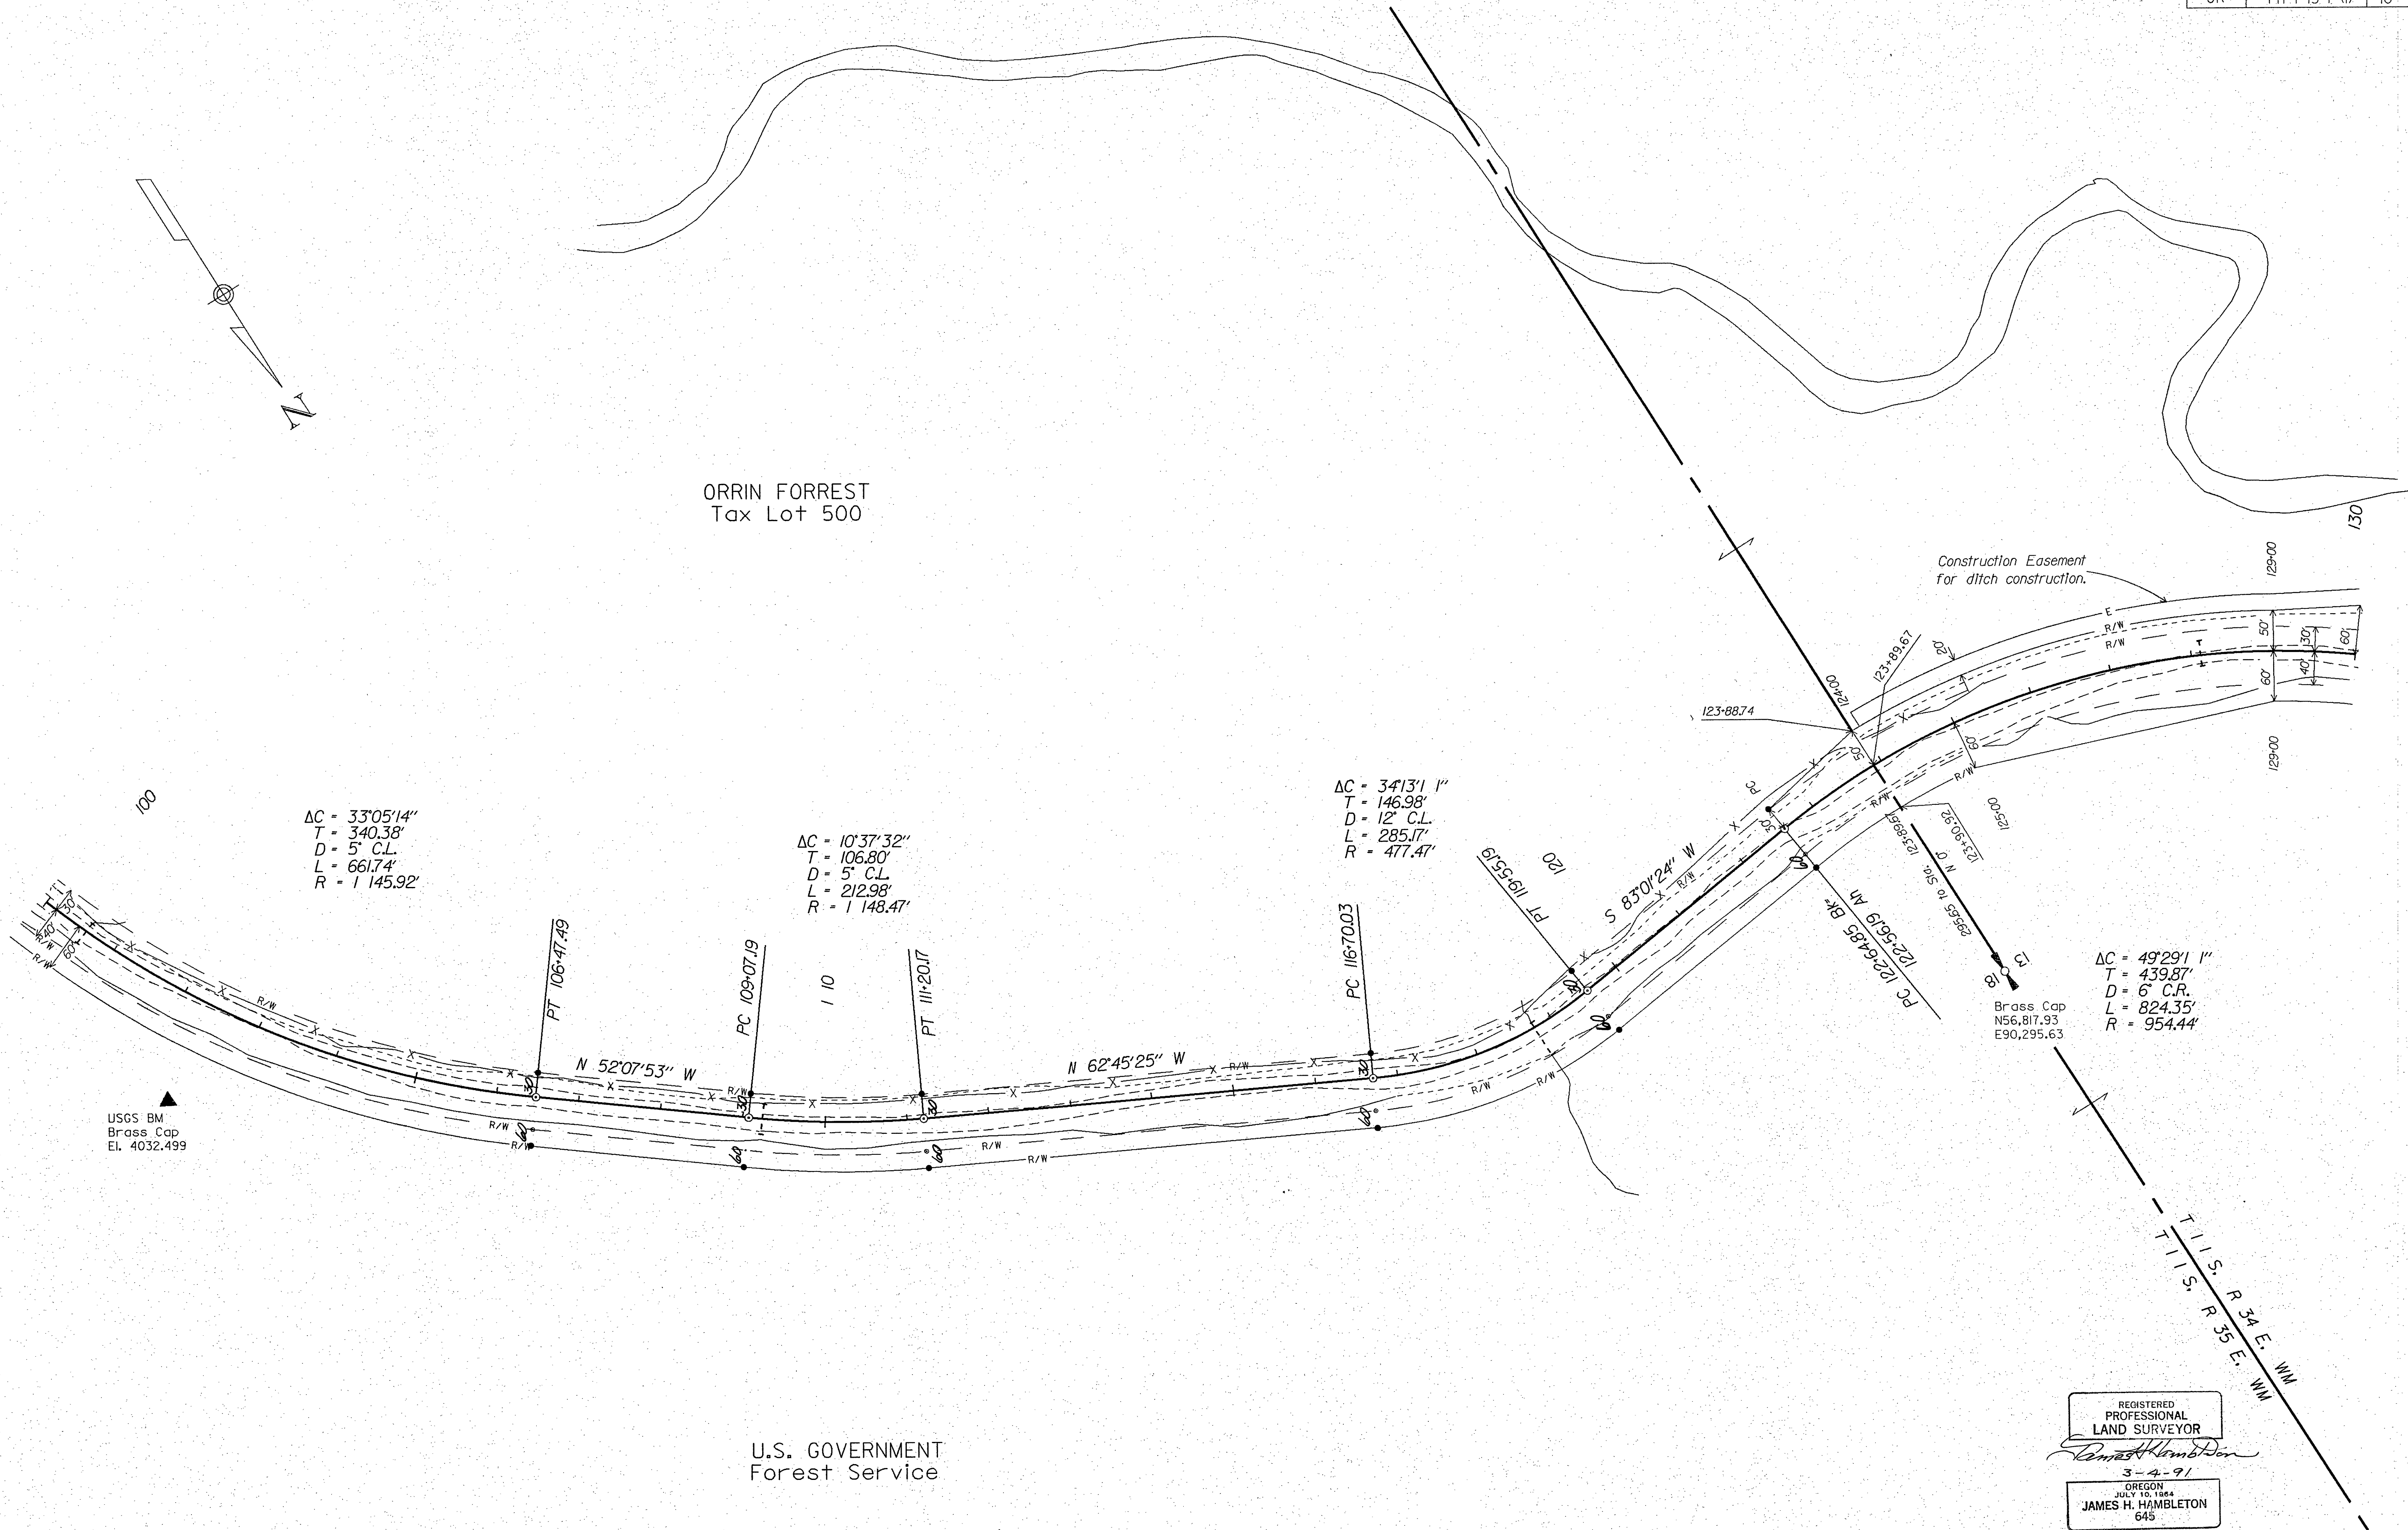

REGISTERED
PROFESSIONAL
LAND SURVEYOR
James H. Hambleton
3-4-91
OREGON
JULY 10, 1984
JAMES H. HAMBLETON
645

RECEIVED AND
FILED
MAR 12 1991
OFFICE OF COUNTY SURVEYOR
JAMES H. HAMBLETON

RIGHT OF WAY MAP
MIDDLE FORK JOHN DAY ROAD
GRANT COUNTY
OREGON