


STATE	PROJECT	SHEET NO.	TOTAL SHEETS
OR	FH 15-1 (1)	14	19

T 11 S, R 34 E, WM
Section 11

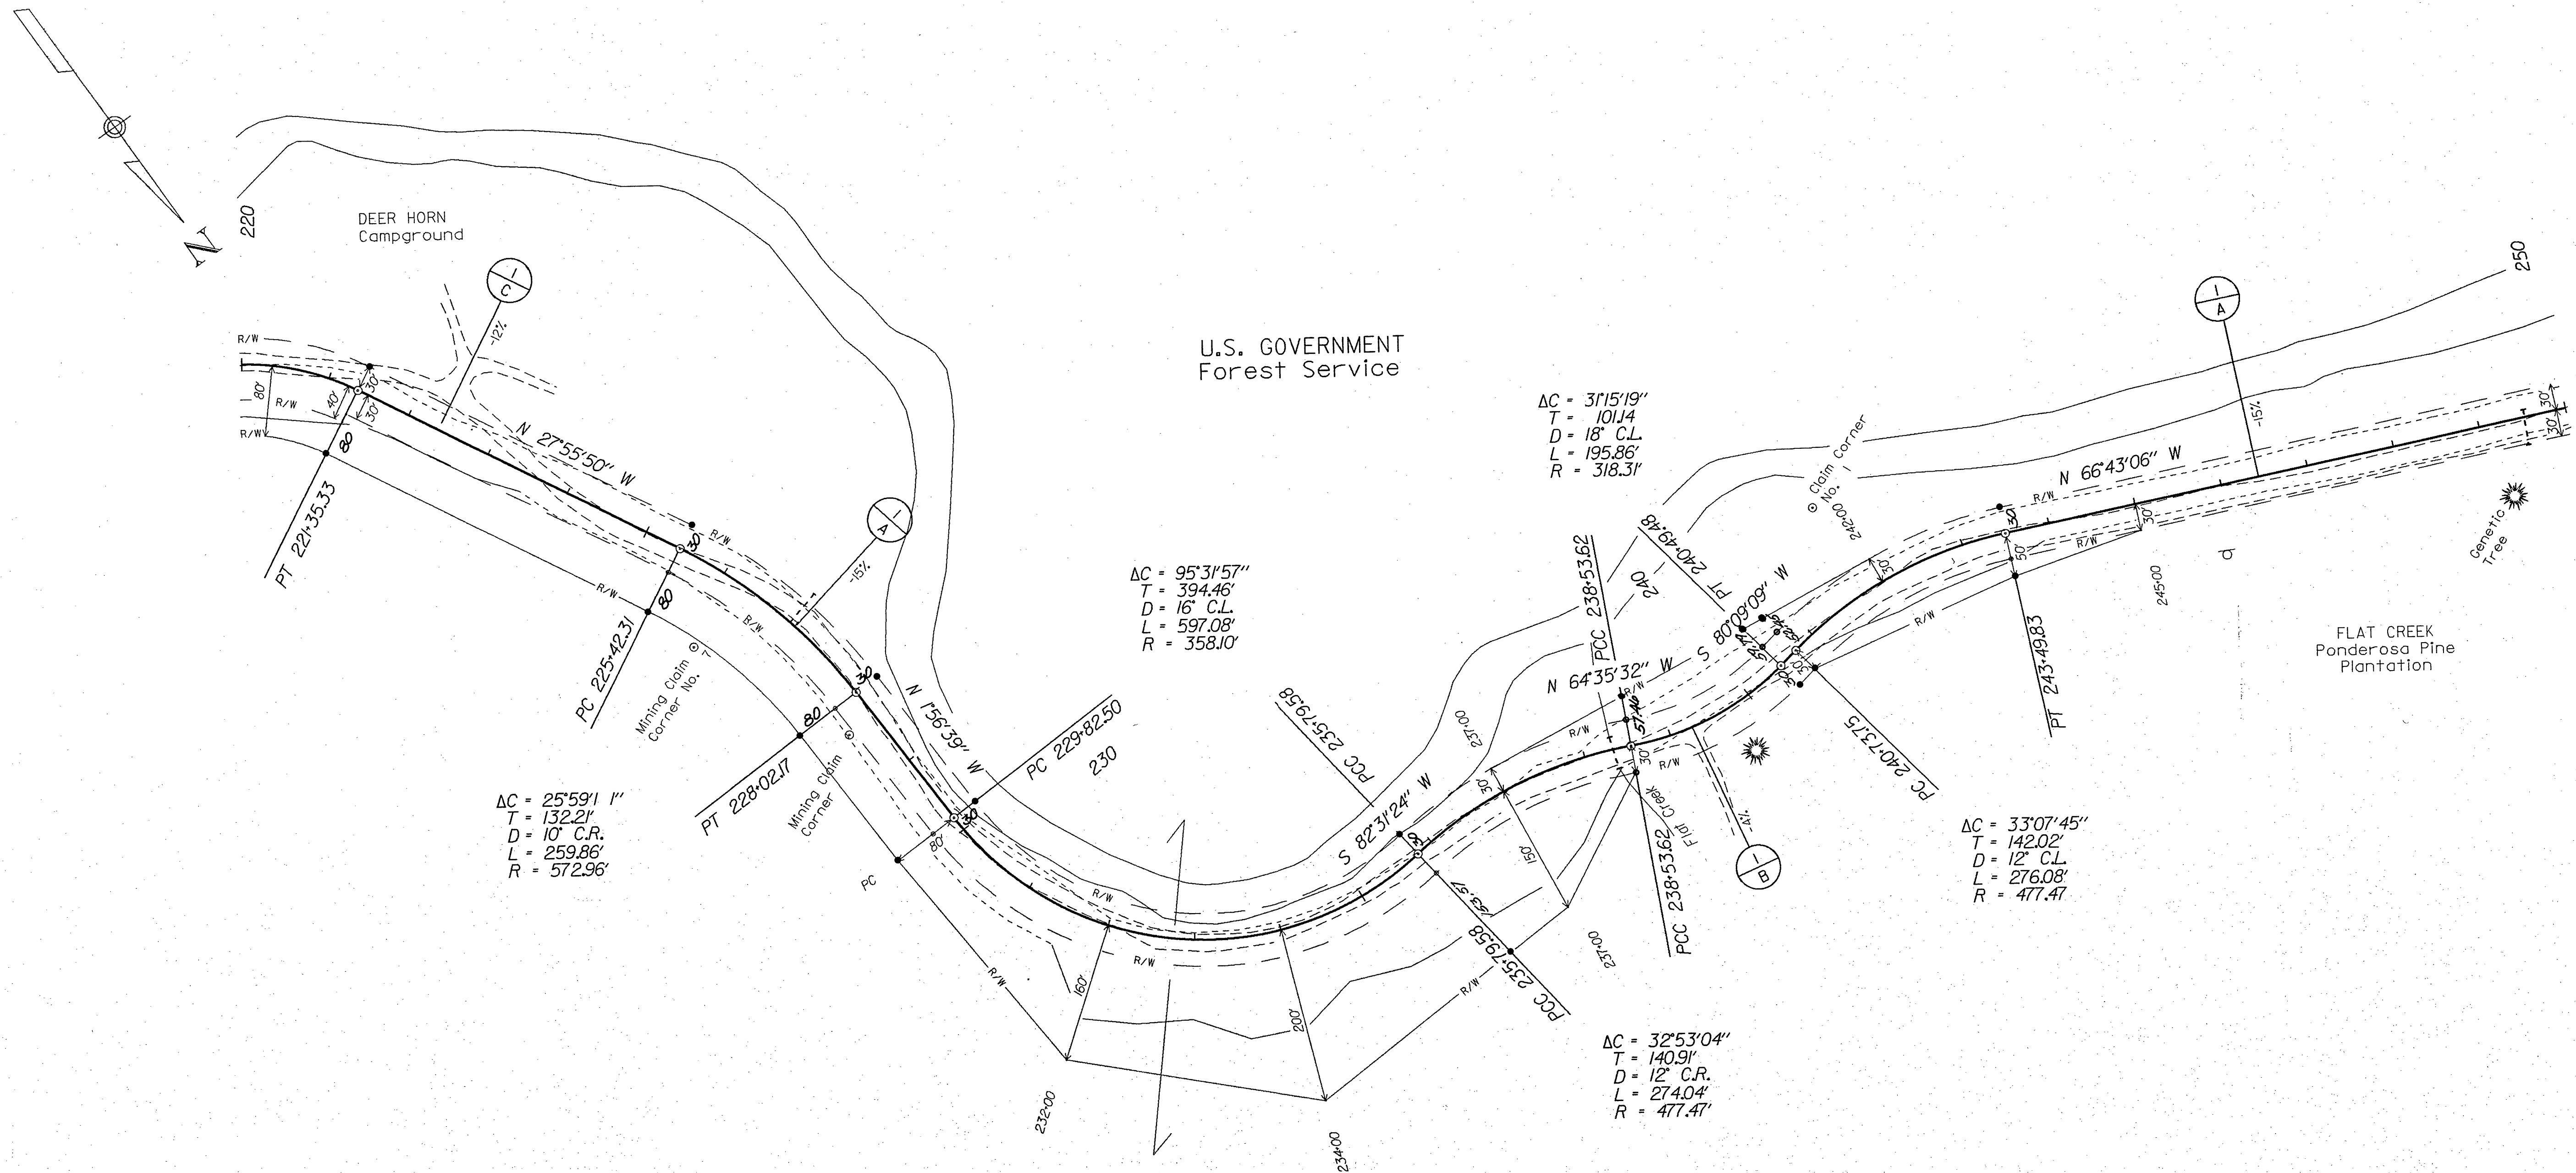

By:	Date:
Designed: Chuck Borstad	4-86
CAUD: Paul Bisher	4-86
Checked:	
Approved:	

REGISTERED
PROFESSIONAL
LAND SURVEYOR
James H. Hambleton
3-4-91
JULY 16, 1984
JAMES H. HAMBLETON
645

RECEIVED AND
FILED
MAR 12 1991
DEPT. OF COUNTY SURVEYOR
Robert J. B. B. B.
Attest:

RIGHT OF WAY MAP
MIDDLE FORK JOHN DAY ROAD
GRANT COUNTY
OREGON