


T 11 S, T 34 E, WM

STATE	PROJECT	SHEET NO.	TOTAL SHEETS
OR	FH 115-1 (1)	15	19

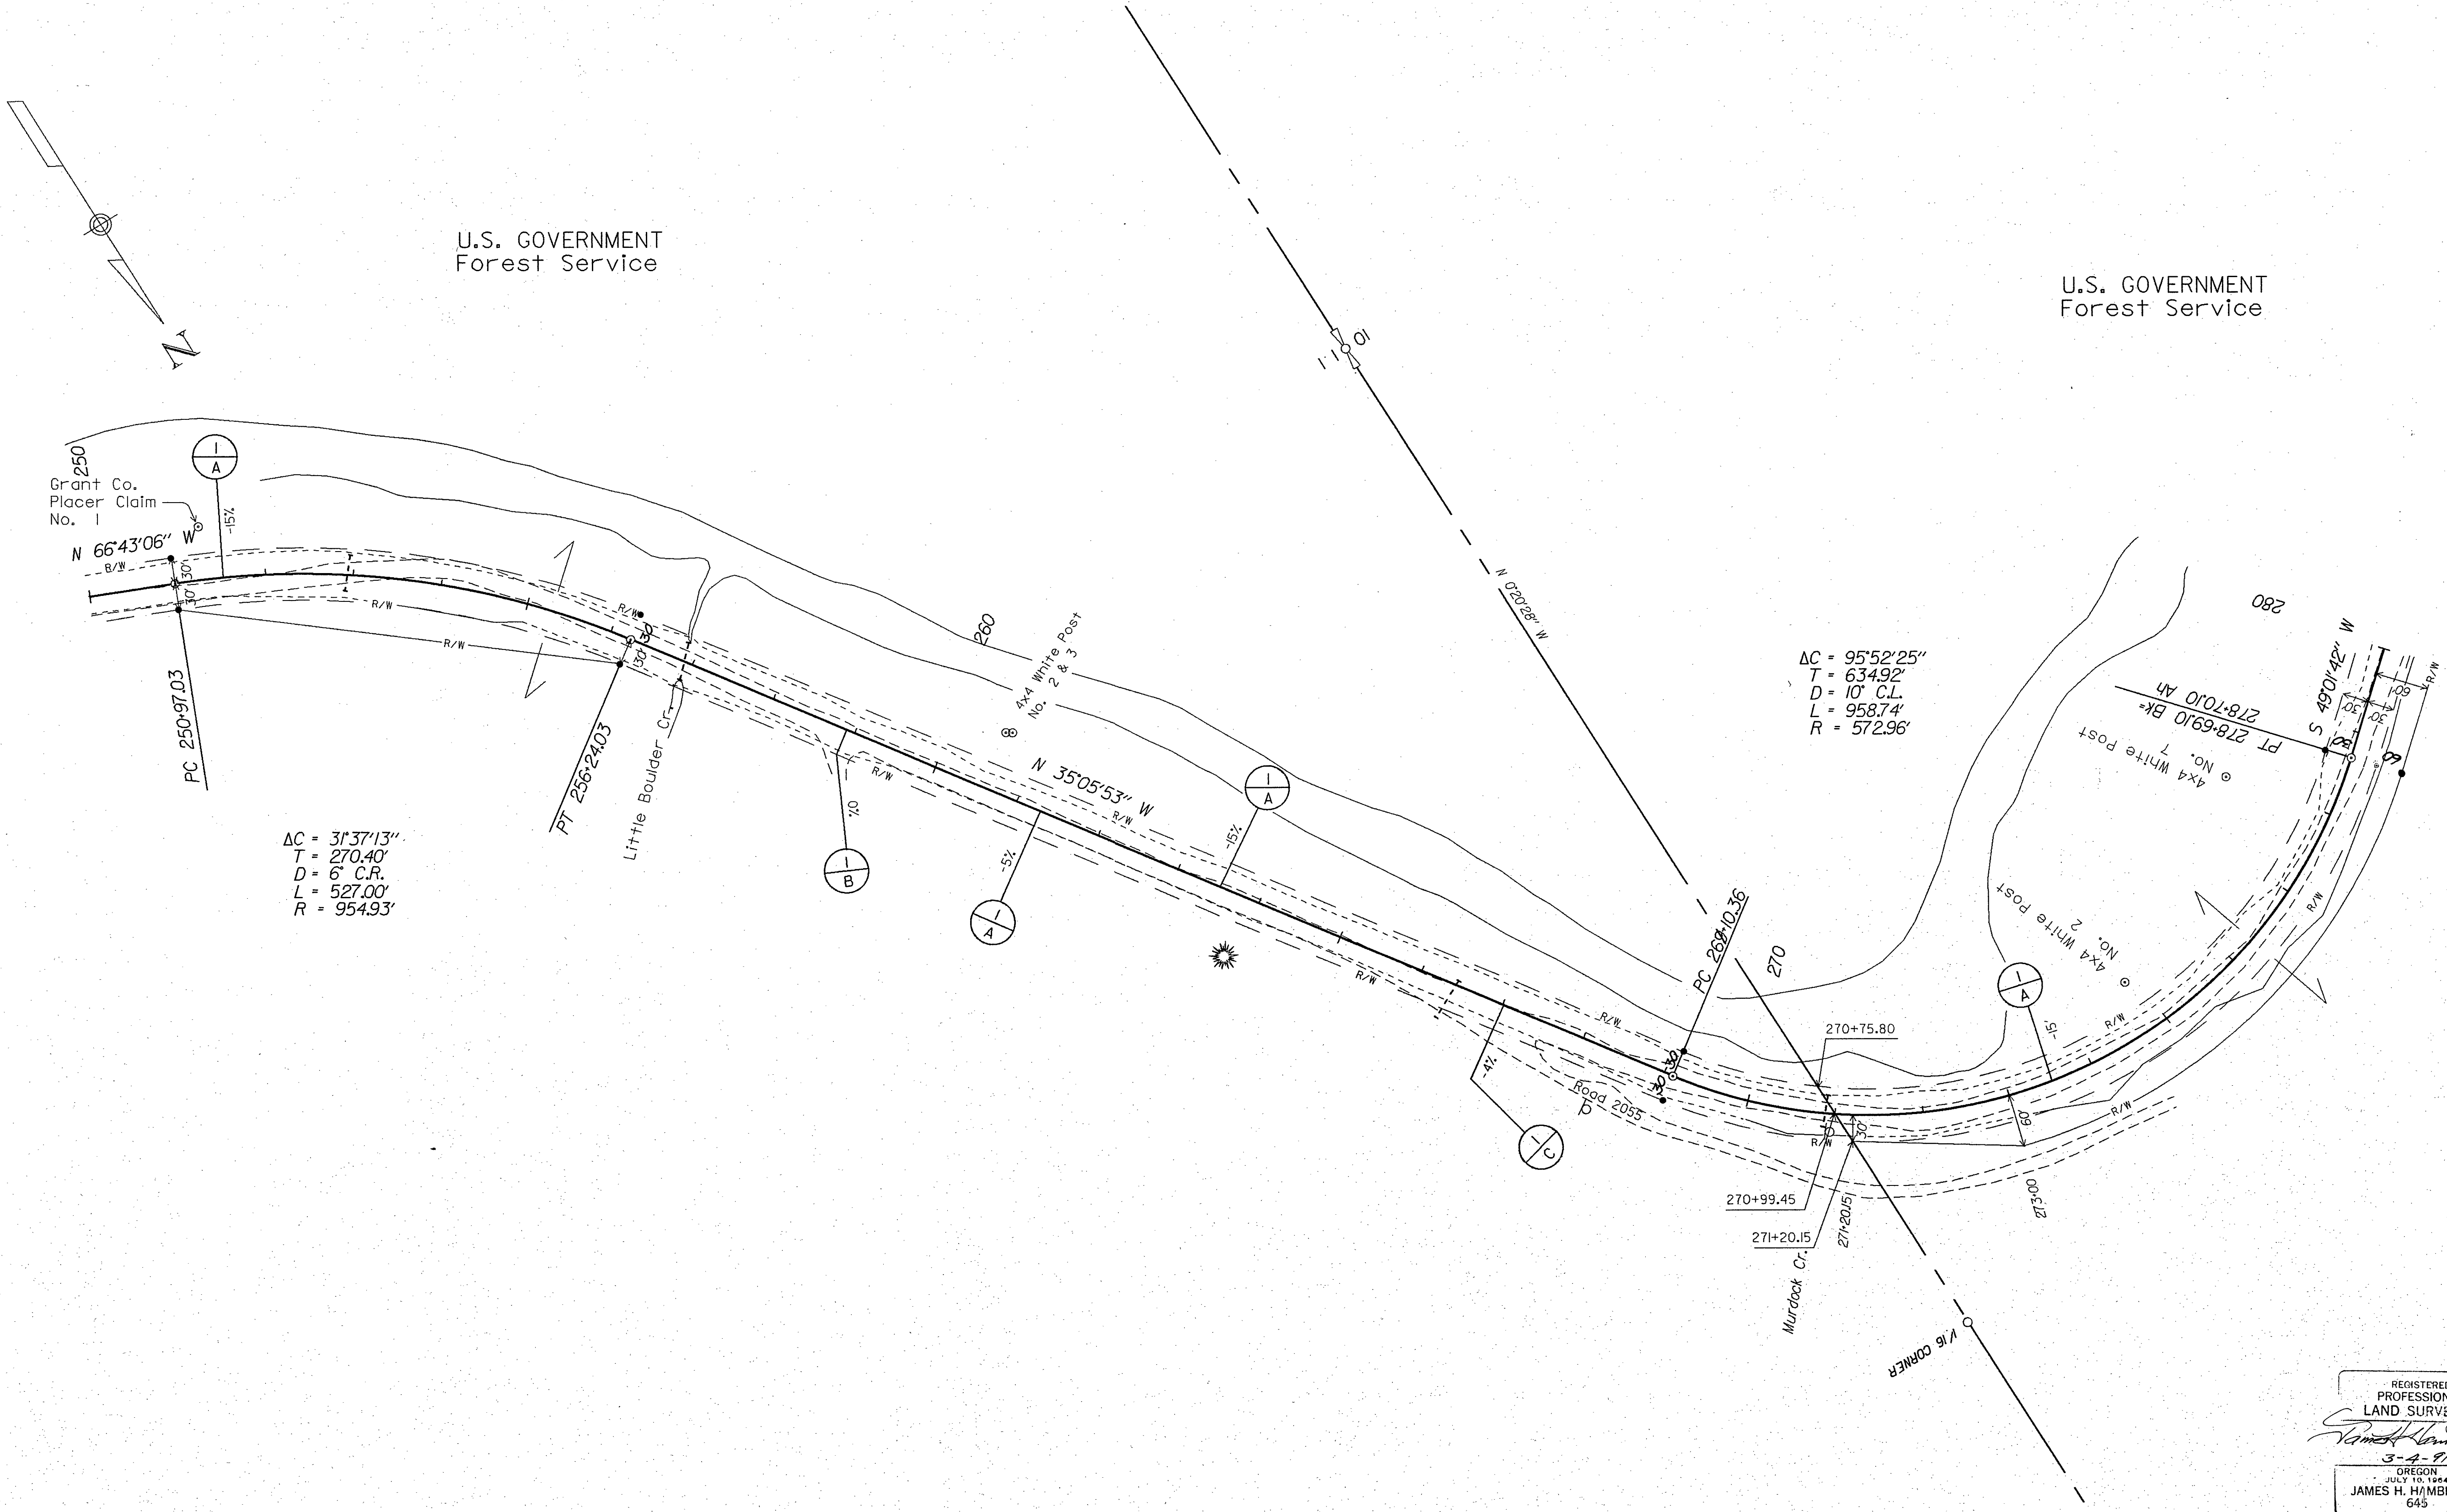

By:	Date:
Designed: Chuck Borstad	4-86
CADD: Paul Bohner	4-86
Checked:	
Approved:	

REGISTERED
PROFESSIONAL
LAND SURVEYOR
James H. Hambleton
3-2-91
OREGON
JULY 10, 1984
JAMES H. HAMBLETON
645

RECEIVED AND
FILED
MAR 12 1991
OFFICE OF COUNTY CLERK
Grant County, Oregon
Attest: *[Signature]*

RIGHT OF WAY MAP
MIDDLE FORK JOHN DAY ROAD
GRANT COUNTY
OREGON