


STATE	PROJECT	SHEET NO.	TOTAL SHEETS
OR	FH 115-1 (1)	16	19

T 11 S, R 34 E, WM
Section 10

U.S. GOVERNMENT
Forest Service

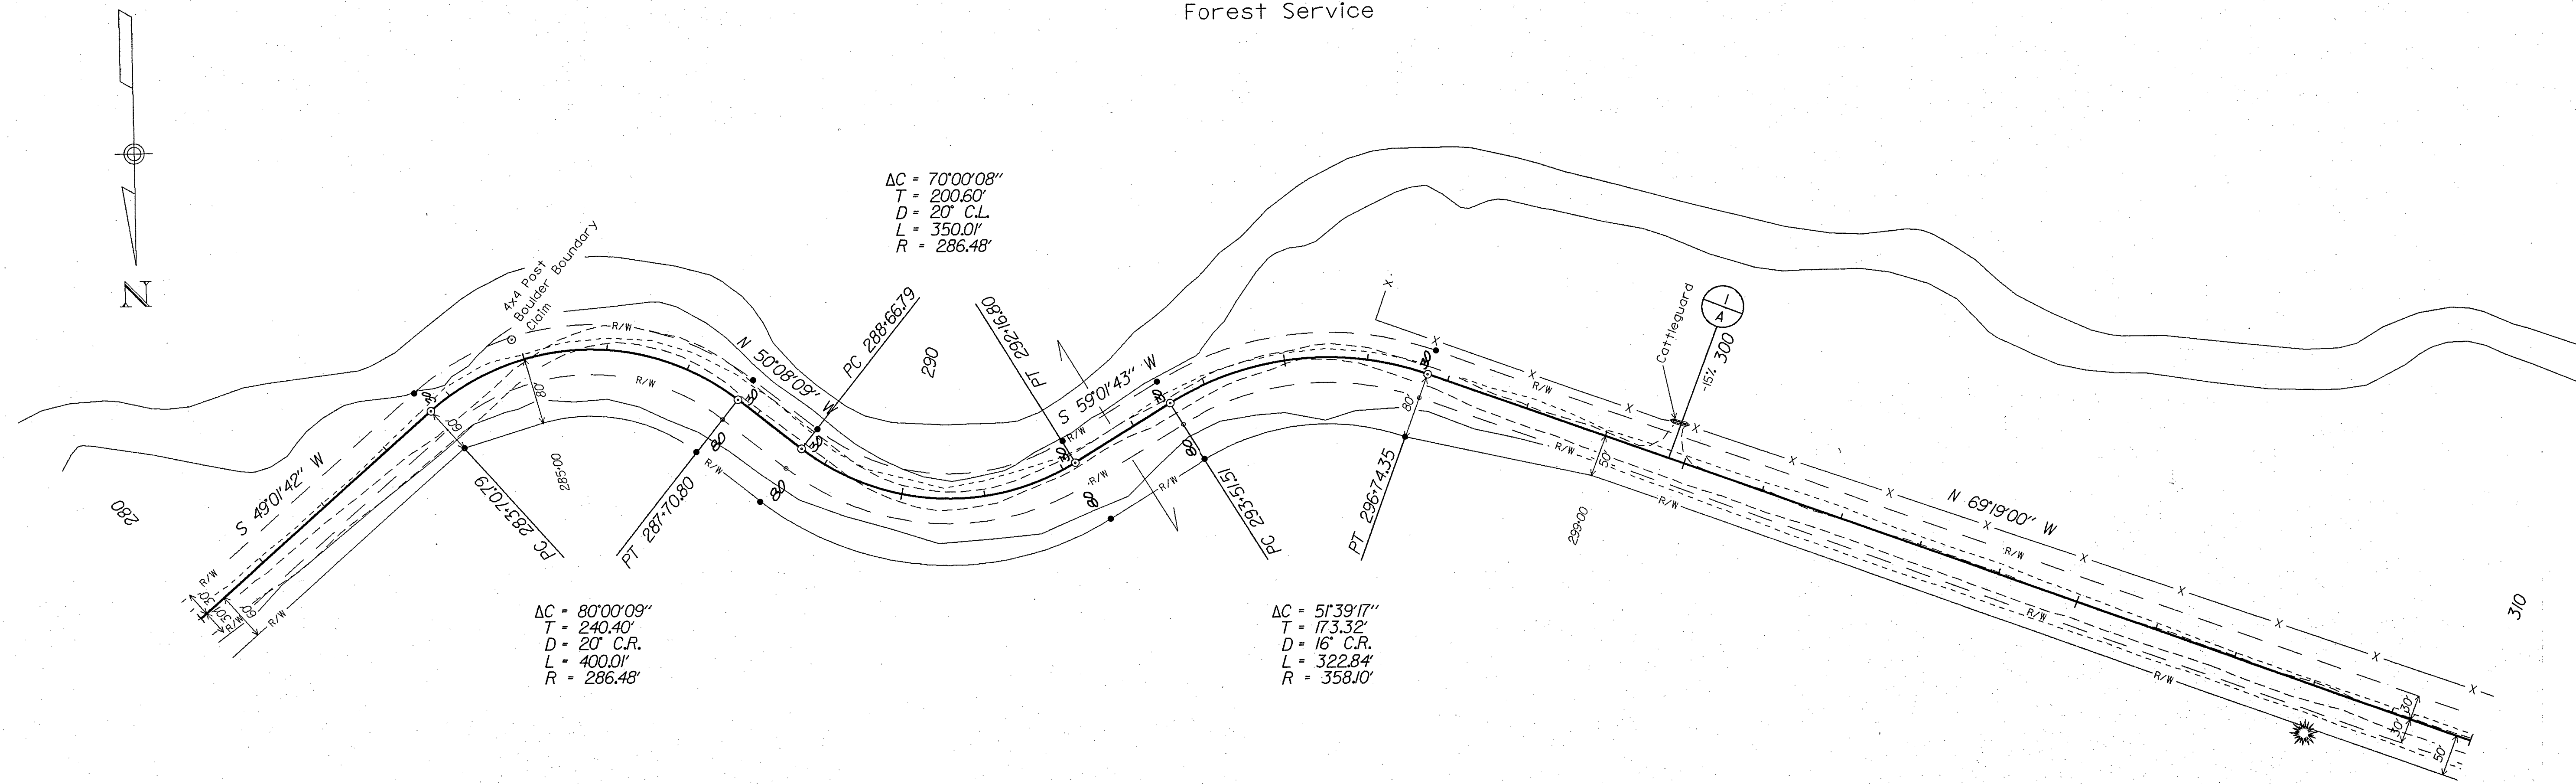

By:	Date:
Designed: Chuck Borstad	4-86
CADD: Paul Bohner	4-86
Checked:	
Approved:	

REGISTERED
PROFESSIONAL
LAND SURVEYOR
James H. Hambleton
3-4-91
JAMES H. HAMBLETON
645

RECEIVED AND
FILED
MAR 12 1991
OFFICE OF COUNTY SURVEYOR
James H. Hambleton

RIGHT OF WAY MAP
MIDDLE FORK JOHN DAY ROAD
GRANT COUNTY
OREGON