


T 11 S, R 34 E, WM

STATE	PROJECT	SHEET NO.	TOTAL SHEETS
OR	FH 115-1 (1)	17	19

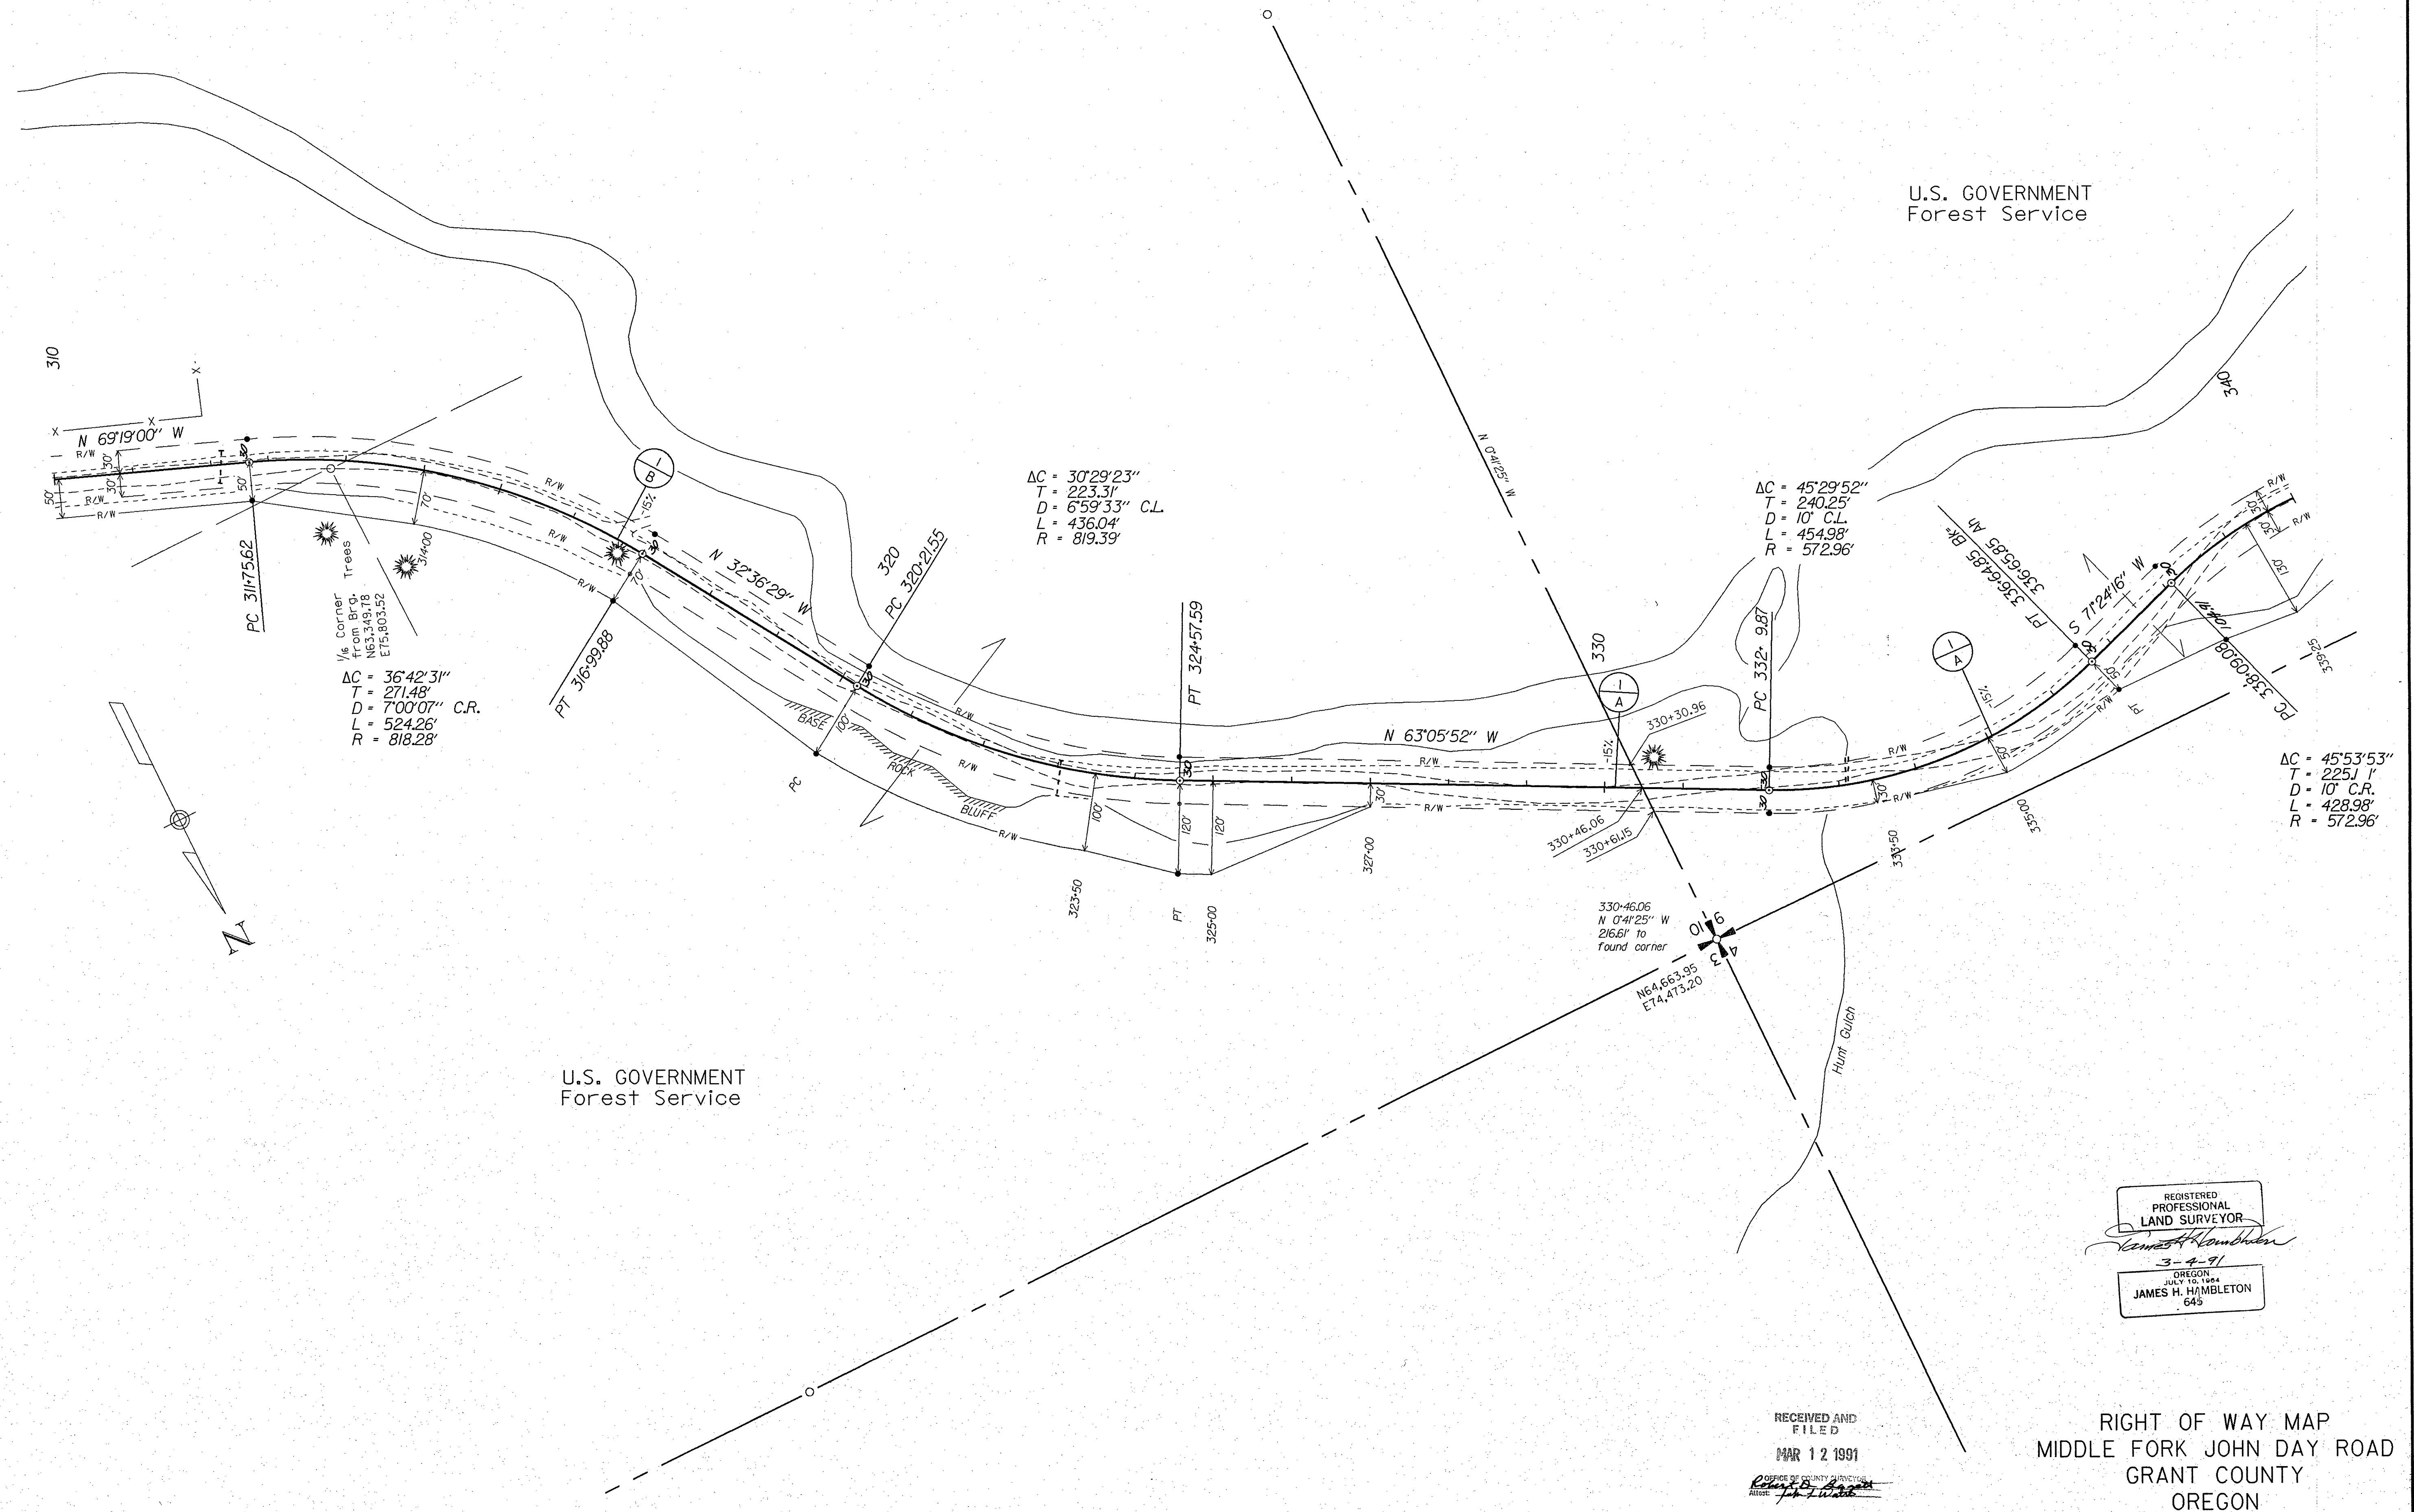

By:	Date:
Designed: Chuck Borstad	4-86
CADD: Paul Bohner	4-86
Checked:	
Approved:	

052-4-10, 10 DTF 01525.DGN