


T 11 S, R 34 E, WM

STATE	PROJECT	SHEET NO.	TOTAL SHEETS
OR	FH 115-1 (1)	18	19

U.S. GOVERNMENT
Forest Service

U.S. GOVERNMENT
Forest Service

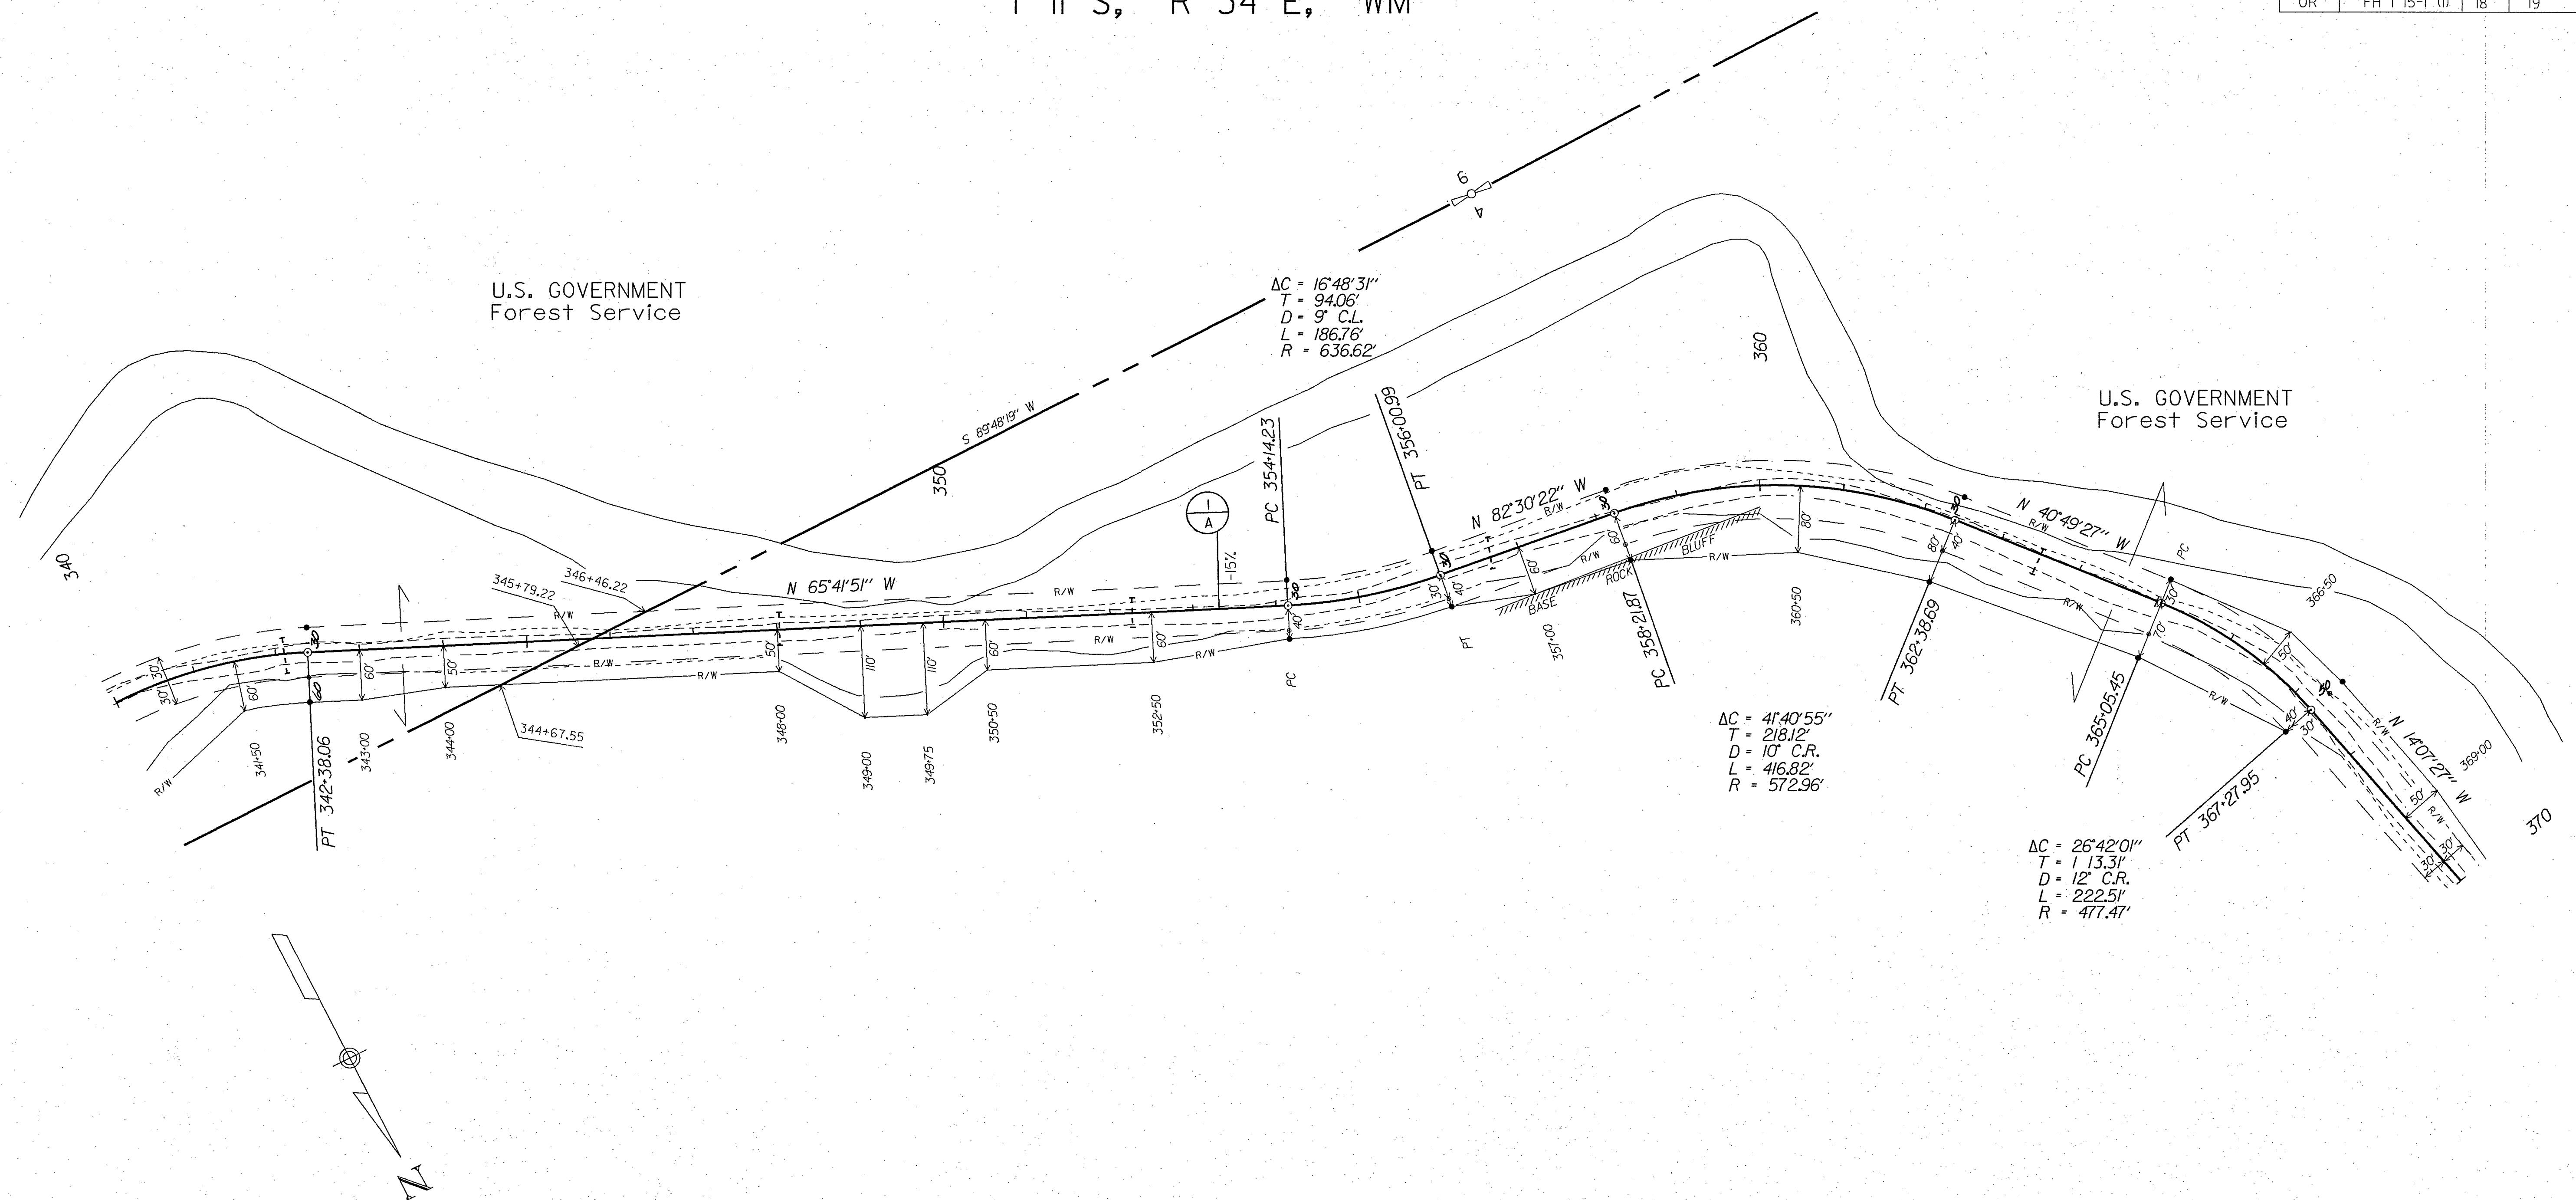

REGISTERED
PROFESSIONAL
LAND SURVEYOR
James H. Hymbleton
3-4-91
JULY 10, 1984
JAMES H. HYMBLETON
643

RECEIVED AND
FILED
MAR 12 1991
GRANT COUNTY SURVEYOR
James H. Hymbleton

RIGHT OF WAY MAP
MIDDLE FORK JOHN DAY ROAD
GRANT COUNTY
OREGON

RECORD MAP OF SURVEY NO. 1165

OS24140101DRF01525.DGN