


| STATE | PROJECT      | SHEET NO. | TOTAL SHEETS |
|-------|--------------|-----------|--------------|
| OR    | FH 115-1 (1) | 3         | 19           |

|                         |       |
|-------------------------|-------|
| By:                     | Date: |
| Designed: Chuck Borstad | 4-86  |
| CADD: Paul Bohner       | 4-86  |
| Checked:                |       |
| Approved:               |       |

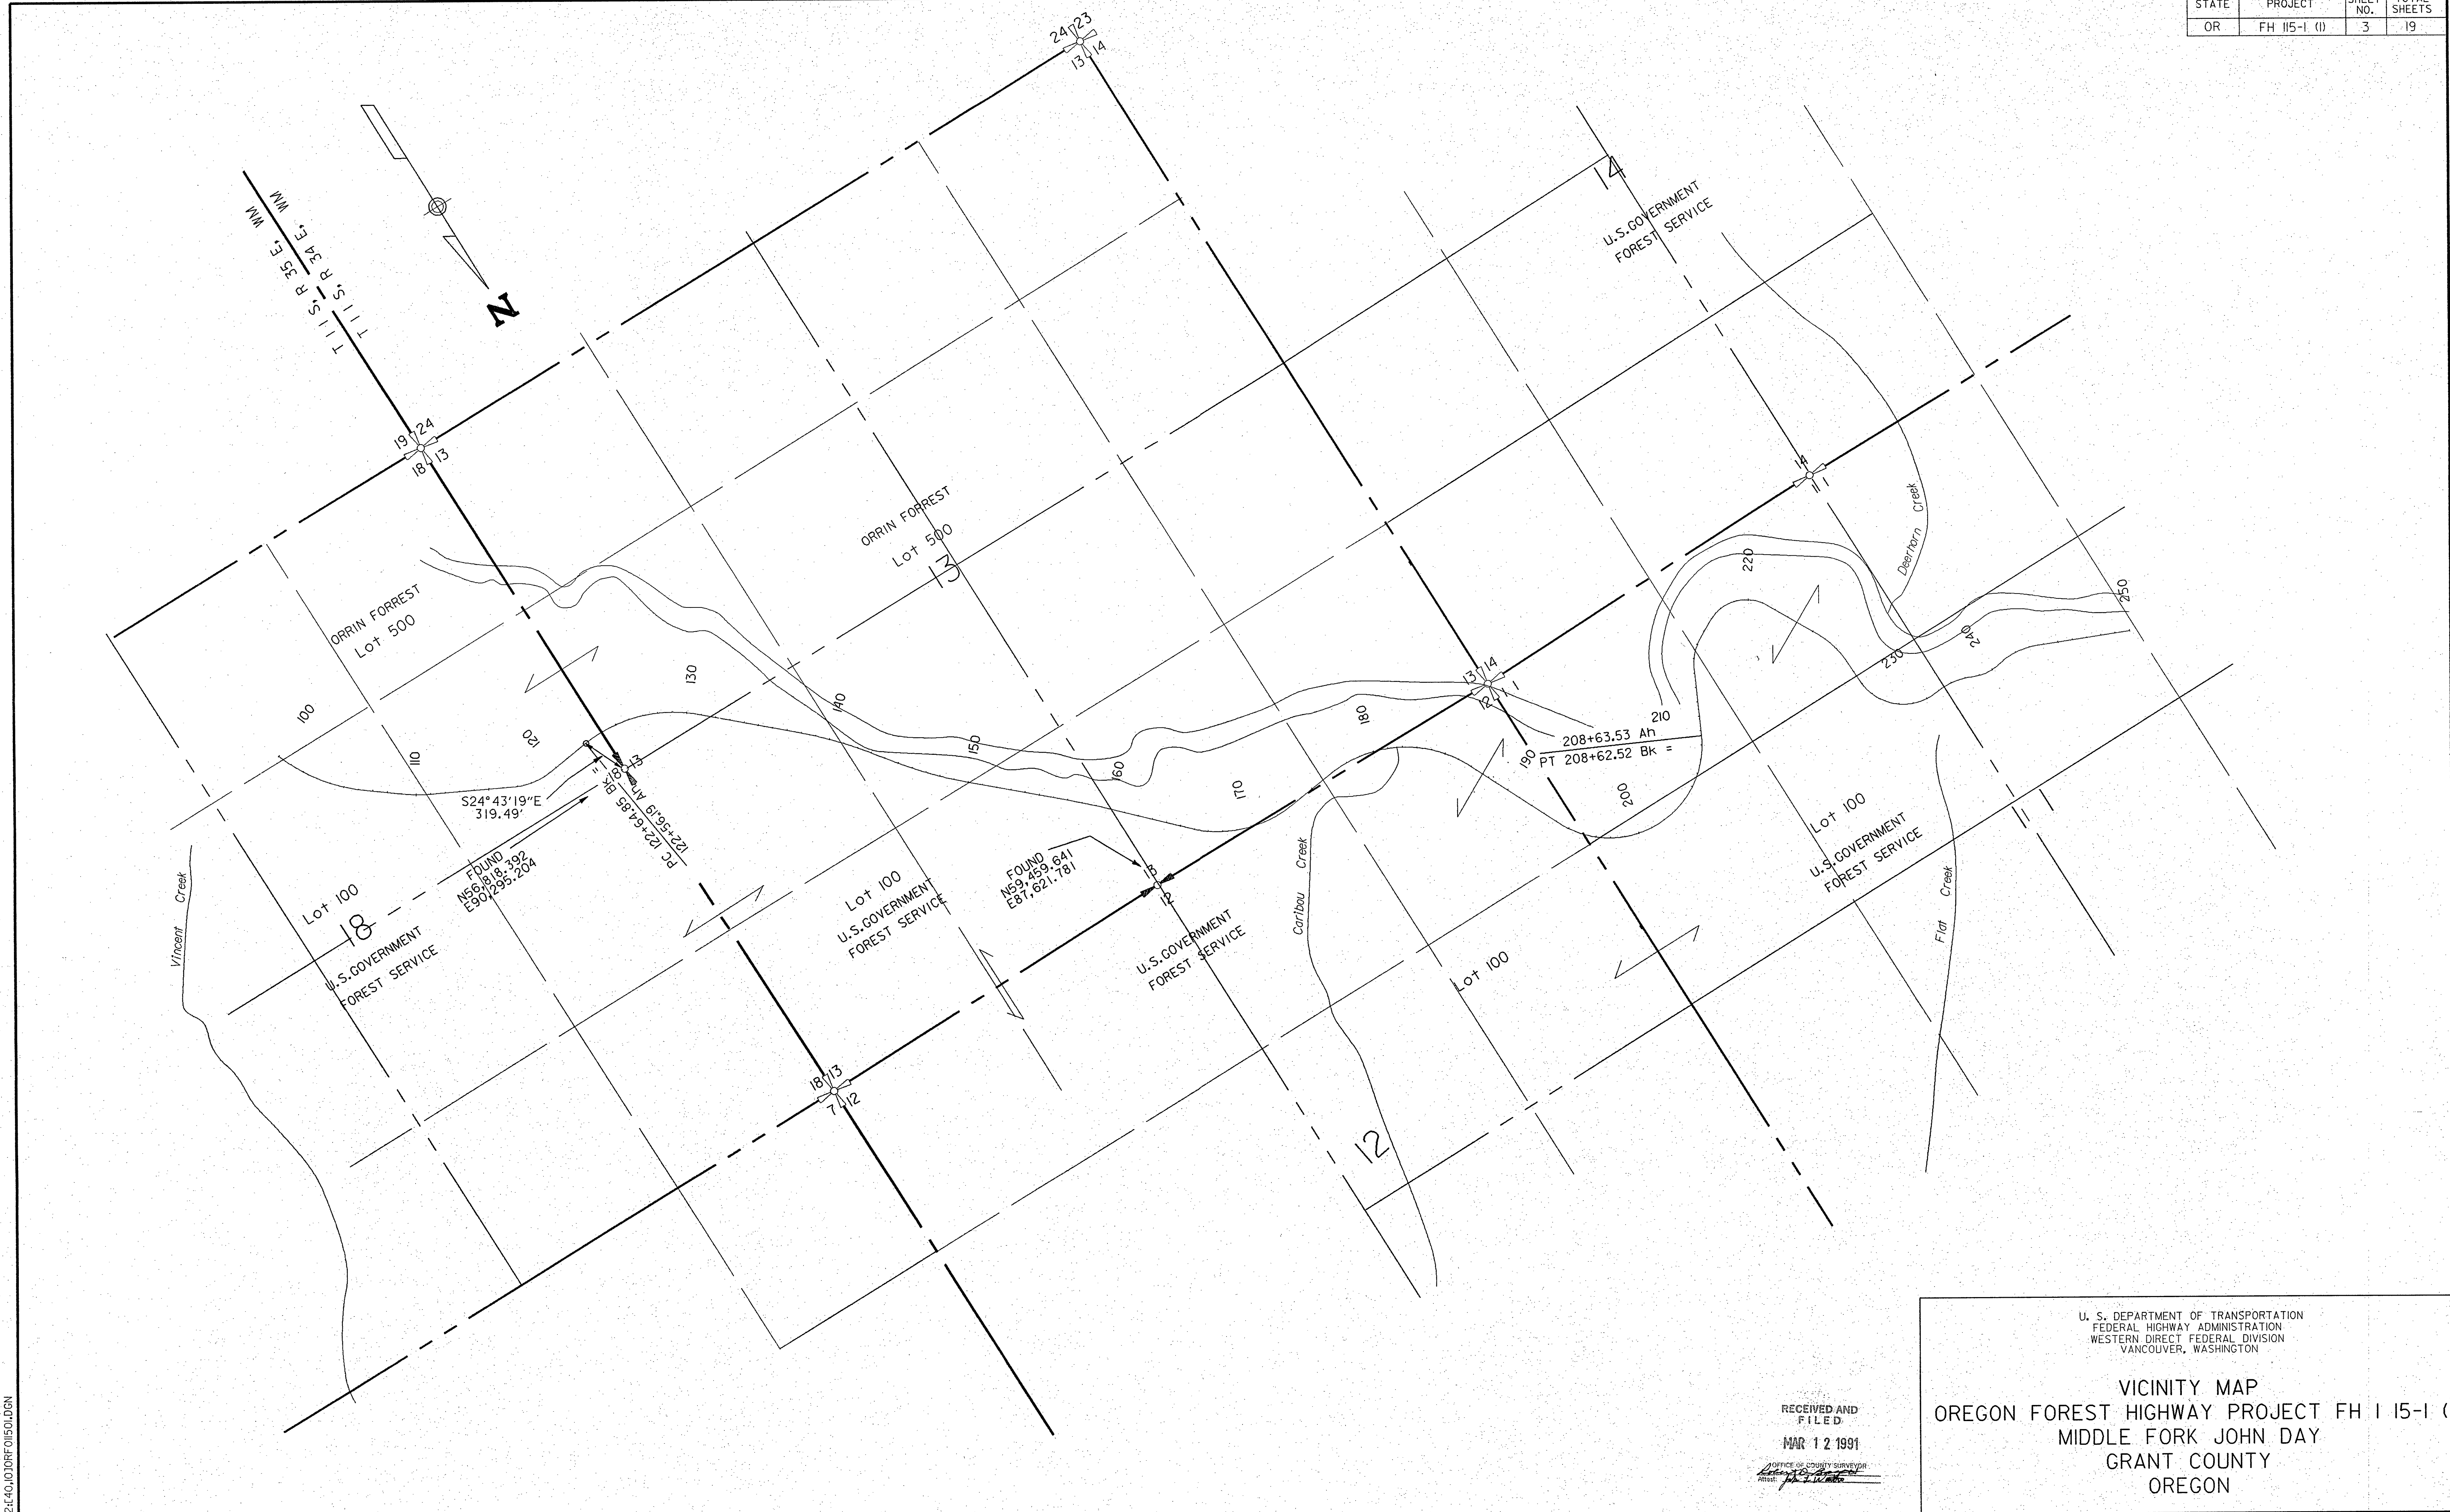

RECEIVED AND  
FILED  
MAR 12 1991

OFFICE OF COUNTY ENGINEER  
GRANT COUNTY, OREGON  
J. S. [Signature]

U. S. DEPARTMENT OF TRANSPORTATION  
FEDERAL HIGHWAY ADMINISTRATION  
WESTERN DIRECT FEDERAL DIVISION  
VANCOUVER, WASHINGTON

VICINITY MAP  
OREGON FOREST HIGHWAY PROJECT FH 115-1 (1)  
MIDDLE FORK JOHN DAY  
GRANT COUNTY  
OREGON

RECORD MAP OF SURVEY NO. 1165

052440.01DRF0150J.DGN