


T 11 S, R 35 E, WM

STATE	PROJECT	SHEET NO.	TOTAL SHEETS
OR	FH 115-1 (1)	7	19

By:	Date:
Designed: Chuck Borstad	4-86
CADD: Paul Baher	4-86
Checked:	
Approved:	

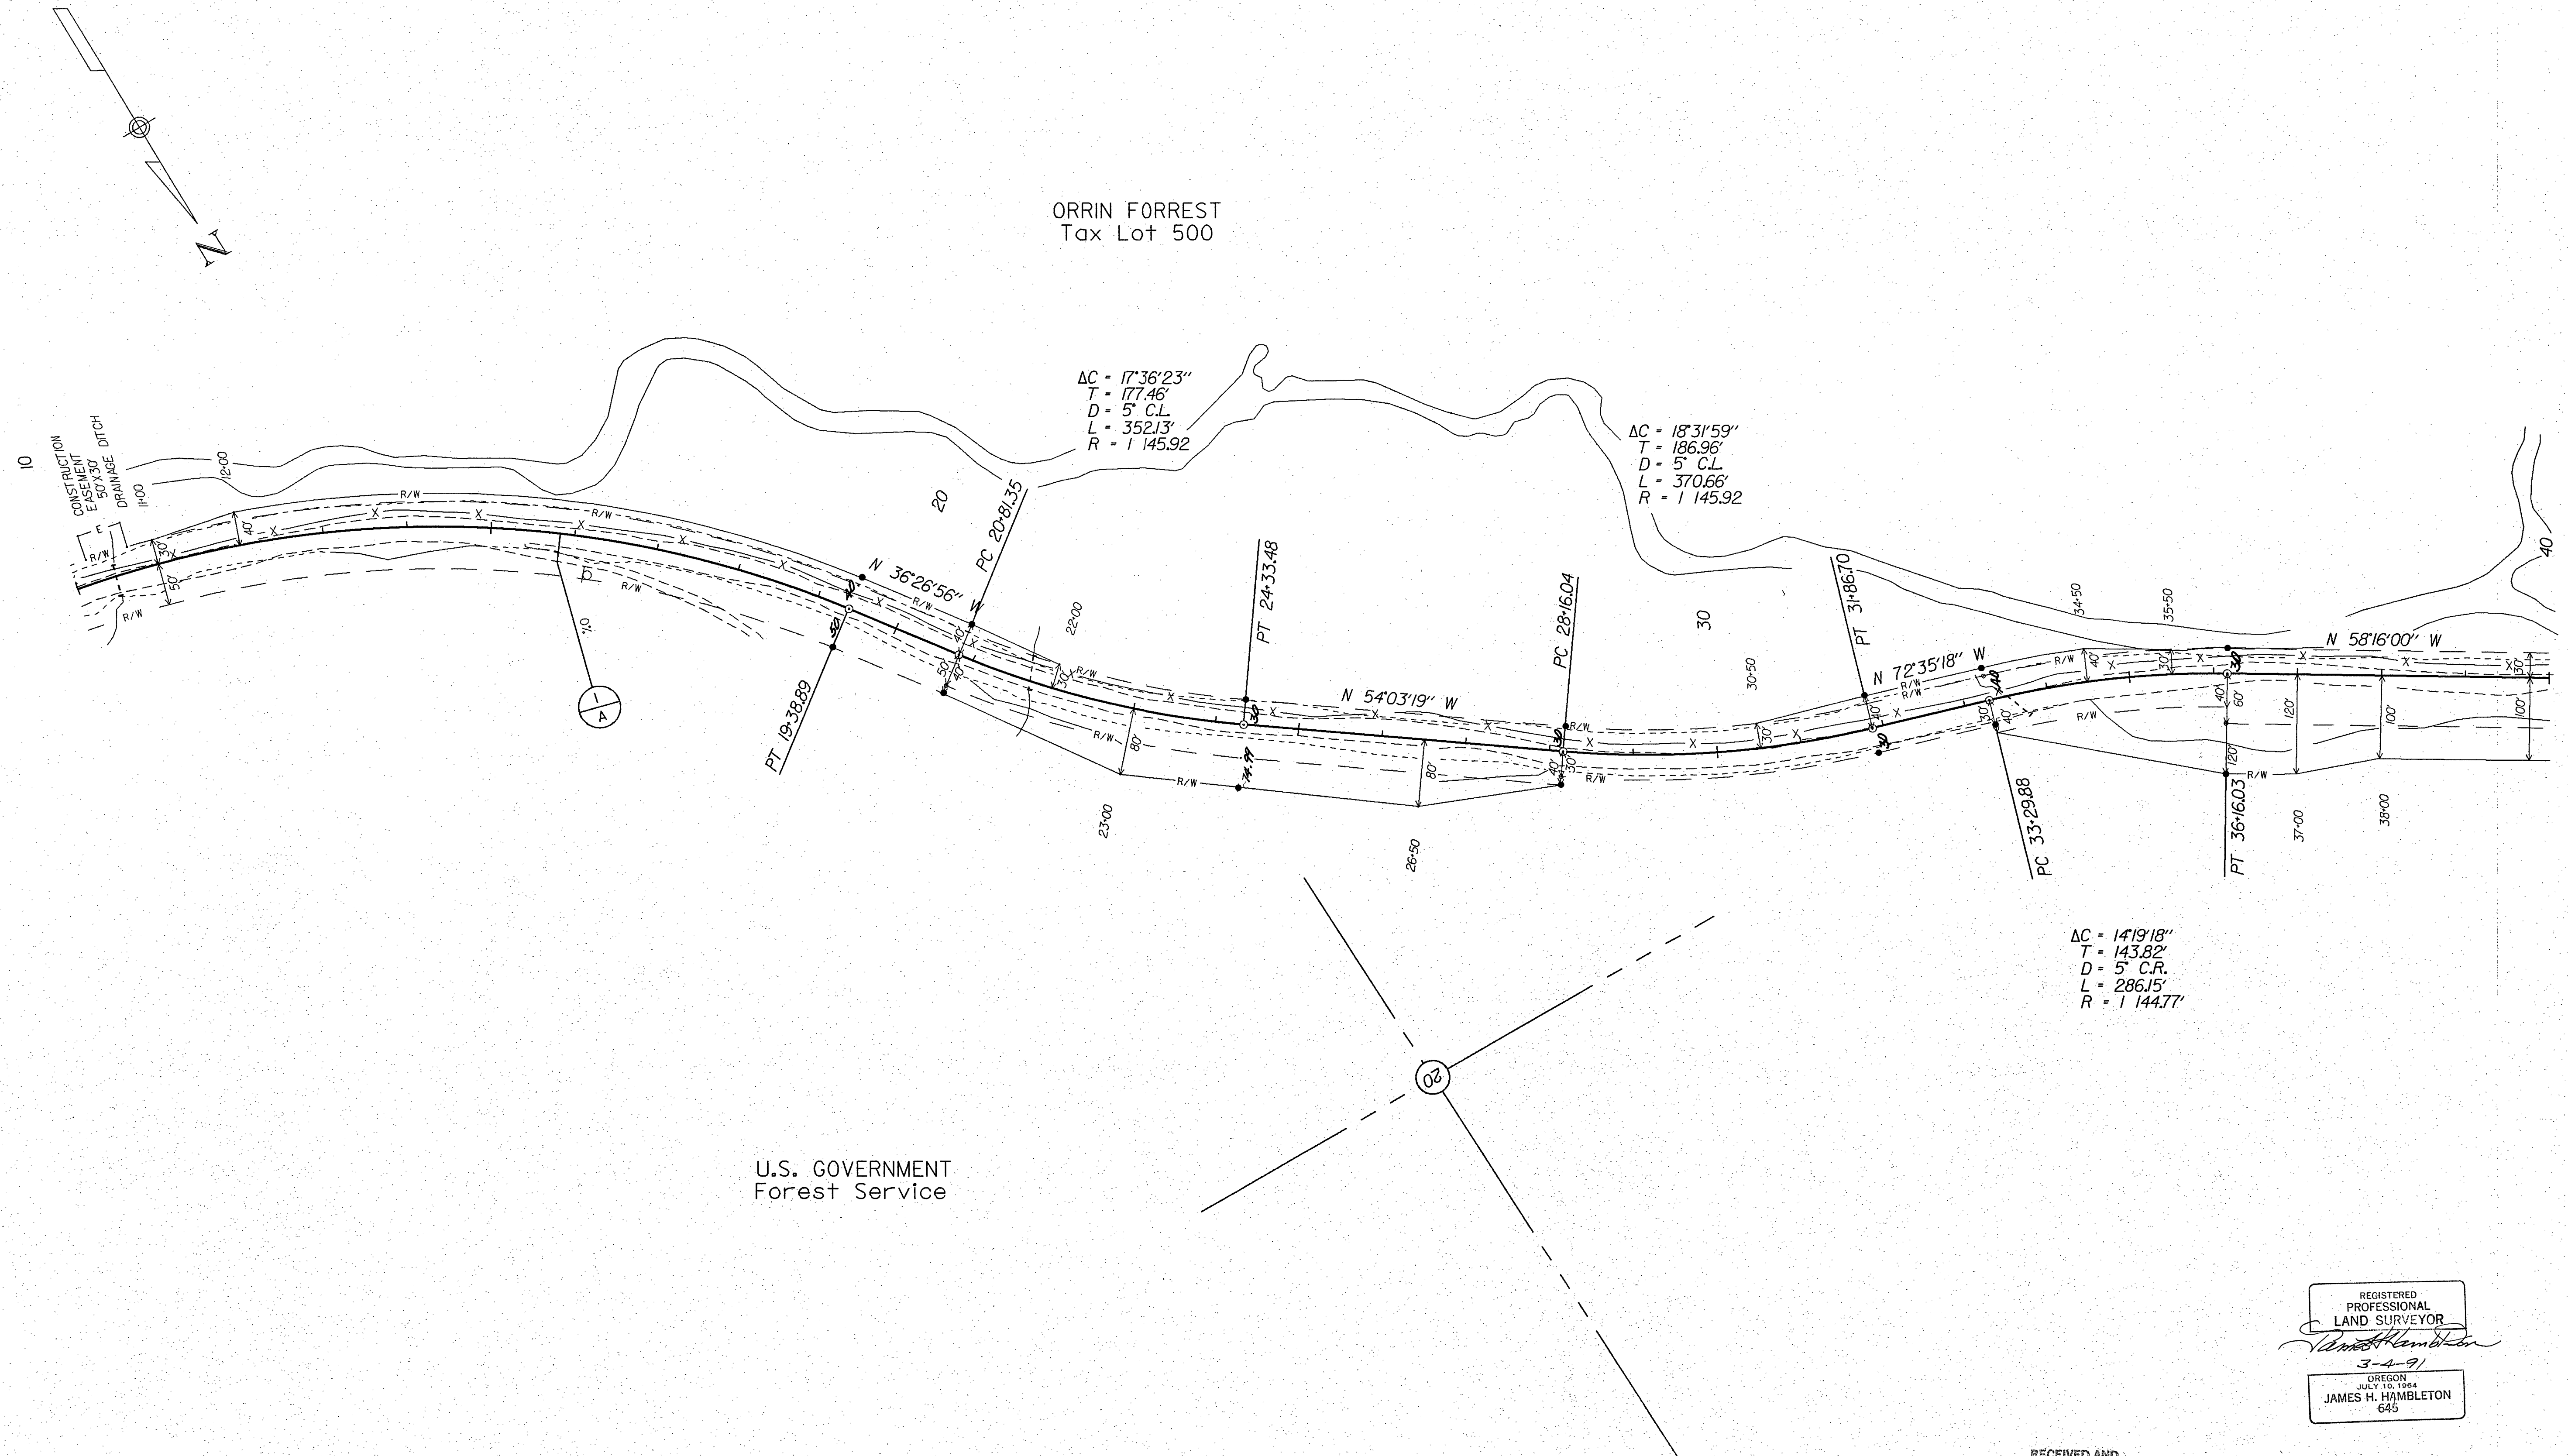

U.S. GOVERNMENT 6+83.50 - 388+16.43 82.84 57.99 24.85

RECEIVED AND
FILED
MAR 12 1991
OFFICE OF COUNTY SURVEYOR
JAMES H. HAMBLETON

RIGHT OF WAY MAP
MIDDLE FORK JOHN DAY ROAD
GRANT COUNTY
OREGON

RECORD MAP OF SURVEY NO. 1145