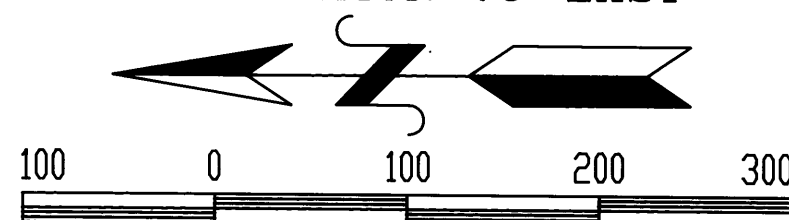


| CURVE                    |                         | TABLE                   |                          |
|--------------------------|-------------------------|-------------------------|--------------------------|
| B.O.P.                   |                         | B.O.P.                  |                          |
| TAN=S56°26'10"E, 90.30'  | TAN=S18°50'04"E, 56.11' | TAN=S13°16'23"E, 69.80' | TAN=S35°14'05"E, 0.54'   |
| Δ 1 Δ=12°38'28" R        | Δ 5 Δ=43°47'49" R       | Δ 9 Δ=6°22'39" R        | Δ 13 Δ=40°16'27" R       |
| Dα=11°41'35"             | Dα=54°34'03"            | Dα=63°37'11"            | Dα=45°50'12"             |
| T=54.27                  | T=42.21                 | T=0.50                  | T=45.84                  |
| R=490.00                 | R=105.00                | R=9.00                  | R=125.00                 |
| L=108.11                 | L=80.26                 | L=1.00                  | L=87.86                  |
| C=107.89                 | C=78.32                 | C=1.00                  | C=86.07                  |
| LCB=S50°06'56"E          | LCB=S03°03'50"W         | LCB=S10°05'04"E         | LCB=S15°05'52"E          |
| TAN=S43°47'42"E, 187.43' | TAN=S24°57'45"W, 2.02'  | TAN=S06°53'44"E, 83.89' | TAN=S05°02'22"W, 129.80' |
| Δ 2 Δ=94°38'54" R        | Δ 6 Δ=30°44'24" L       | Δ 10 Δ=11°22'40" L      | Δ 14 Δ=4°55'13" L        |
| Dα=104°10'27"            | Dα=28°38'52"            | Dα=10°54'49"            | Dα=5°16'51"              |
| T=59.65                  | T=54.98                 | T=52.30                 | T=46.62                  |
| R=55.00                  | R=200.00                | R=525.00                | R=1085.00                |
| L=90.86                  | L=107.30                | L=104.25                | L=93.18                  |
| C=80.87                  | C=106.02                | C=104.08                | C=93.15                  |
| LCB=S03°31'45"W          | LCB=S09°35'33"W         | LCB=S12°35'04"E         | LCB=S02°34'45"W          |
| TAN=S50°51'12"W, 7.24    | TAN=S05°46'39"E, 66.72' | TAN=S18°16'24"E, 39.30' | TAN=00°07'09"W, 64.27'   |
| Δ 3 Δ=61°11'59" L        | Δ 7 Δ=17°52'19" R       | Δ 11 Δ=18°52'09" R      | Δ 15 Δ=10°00'04" R       |
| Dα=33°42'12"             | Dα=11°41'35"            | Dα=136°00'40"           | Dα=4°22'25"              |
| T=100.54                 | T=77.05                 | T=7.00                  | T=114.62                 |
| R=170.00                 | R=490.00                | R=42.13                 | R=1310.00                |
| L=181.58                 | L=152.84                | L=13.87                 | L=228.66                 |
| C=173.07                 | C=152.23                | C=13.81                 | C=228.37                 |
| LCB=S20°15'13"W          | LCB=S03°09'30"W         | LCB=S08°50'20"E         | LCB=S05°07'11"W          |
| TAN=S10°20'47"E, 186.15' | TAN=S12°05'40"W, 92.25' | TAN=S00°35'46"W, 0.22'  | TAN=S10°07'13"W, 63.89'  |
| Δ 4 Δ=8°29'17" L         | Δ 8 Δ=71°37'11" L       | Δ 12 Δ=35°49'50" L      | INTERSECT                |
| Dα=15°41'51"             | Dα=286°28'44"           | Dα=92°36'54"            | PROPERTY LINE            |
| T=27.09                  | T=14.43                 | T=20.00                 |                          |
| R=365.00                 | R=20.00                 | R=61.86                 |                          |
| L=54.07                  | L=25.00                 | L=38.69                 |                          |
| C=54.02                  | C=23.40                 | C=38.06                 |                          |
| LCB=S14°35'26"E          | LCB=S23°42'56"E         | LCB=S17°19'10"E         |                          |

DECLINATION 19° EAST

BASIS OF BEARING  
SOLAR OBSERVATION


## DESIGNATION OF EASEMENTS

The following easements are designated for the existing roads, vehicle turnaround and buried water transmission line:

Easement No.:

- ① For Ingress and Egress, across Parcel 2 for the benefit of Parcel 1.
- ② For Ingress and Egress, across Parcel 1 for the benefit of Parcel 2.
- ③ For Ingress and Egress, across Parcel 2 for the benefit of Parcel 1.
- ④ For Ingress and Egress, a vehicle turnaround, across Parcel 1 for the benefit of Parcel 2.
- ⑤ For Ingress and Egress and maintenance of buried water transmission line, across Parcel 1 for the benefit of Parcel 2.

NOTE: The above Easements, except Easement 4, are 6' each side of the existing centerline as shown.

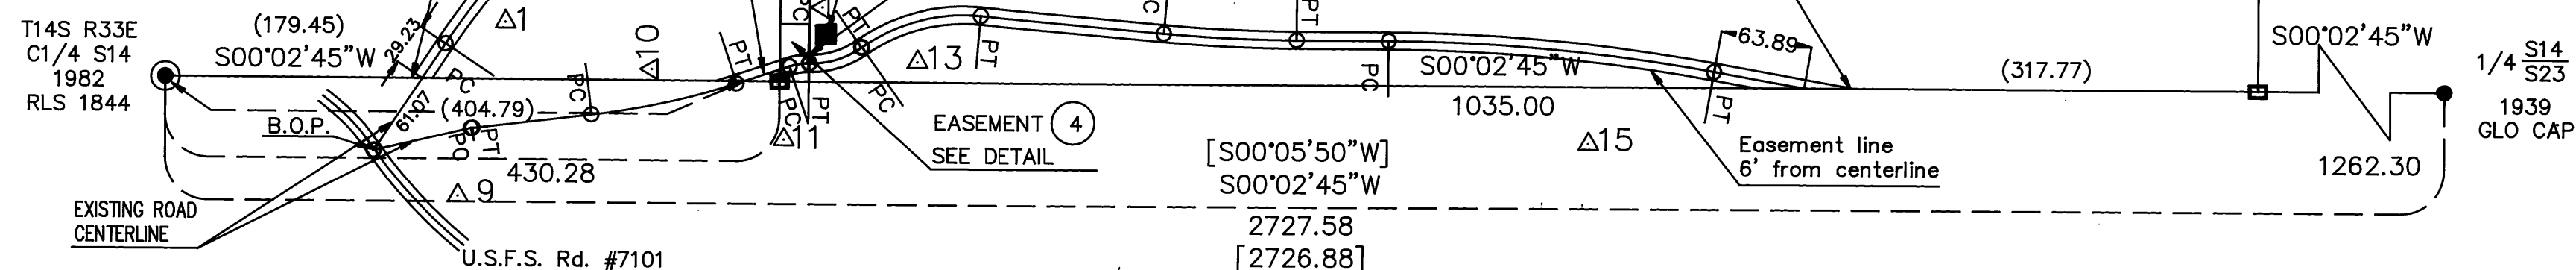

## CURVE TABLE INDEX


TAN=TANGENT BEARING AND DISTANCE

Δ=DELTA(CENTRAL ANGLE)  
 Dα=DEGREE OF CURVE(arc definition)  
 T=TANGENT LENGTH  
 R=CURVE RADIUS  
 L=LENGTH ALONG CURVE(arc)  
 C=LONG CORD LENGTH  
 LCB=LONG CORD BEARING

## PARCEL 1 DETAIL

REGISTERED  
PROFESSIONAL  
LAND SURVEYOR

Susan E. Newstetter

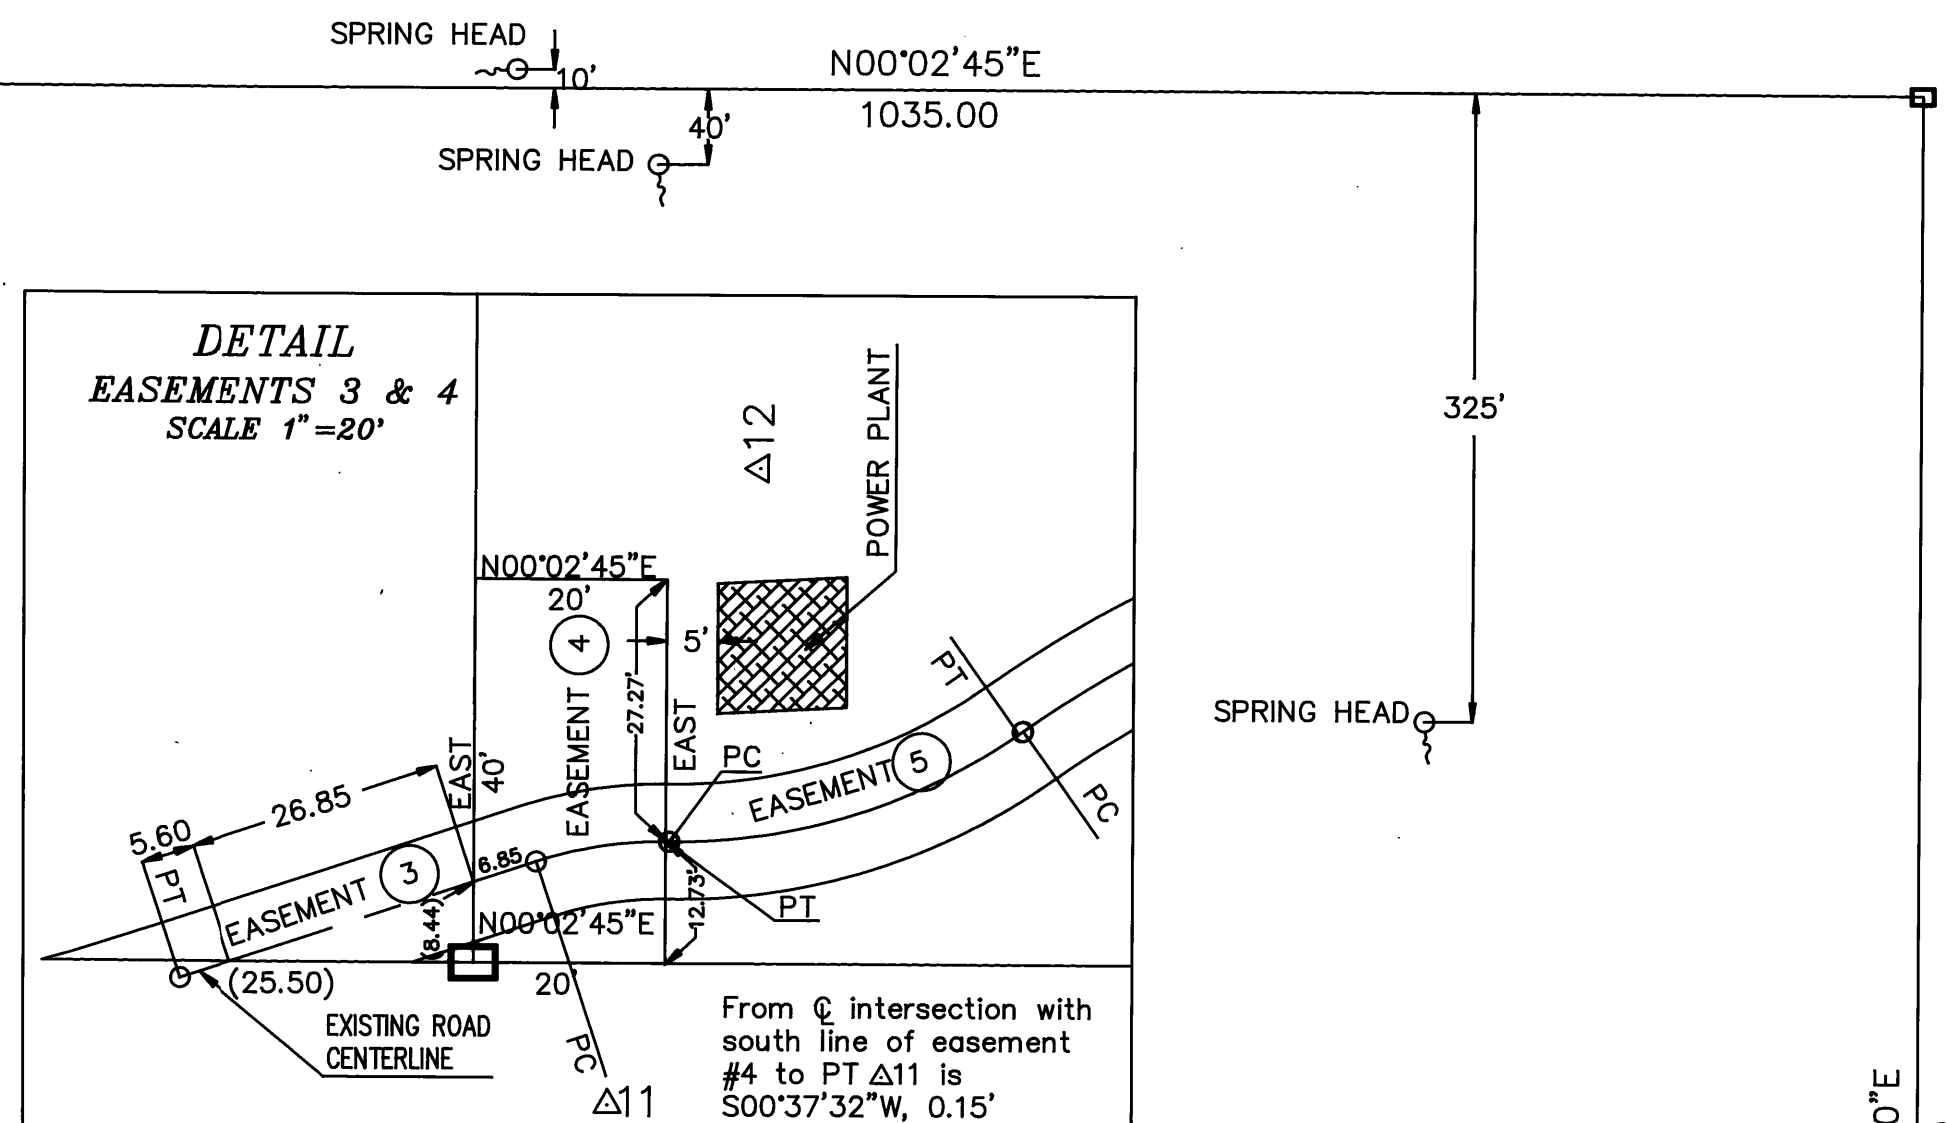OREGON  
JULY 28, 1989  
SUSAN E. NEWSTETTER  
2405

## PARCEL 1

26.90 Acres