


LUPIEN

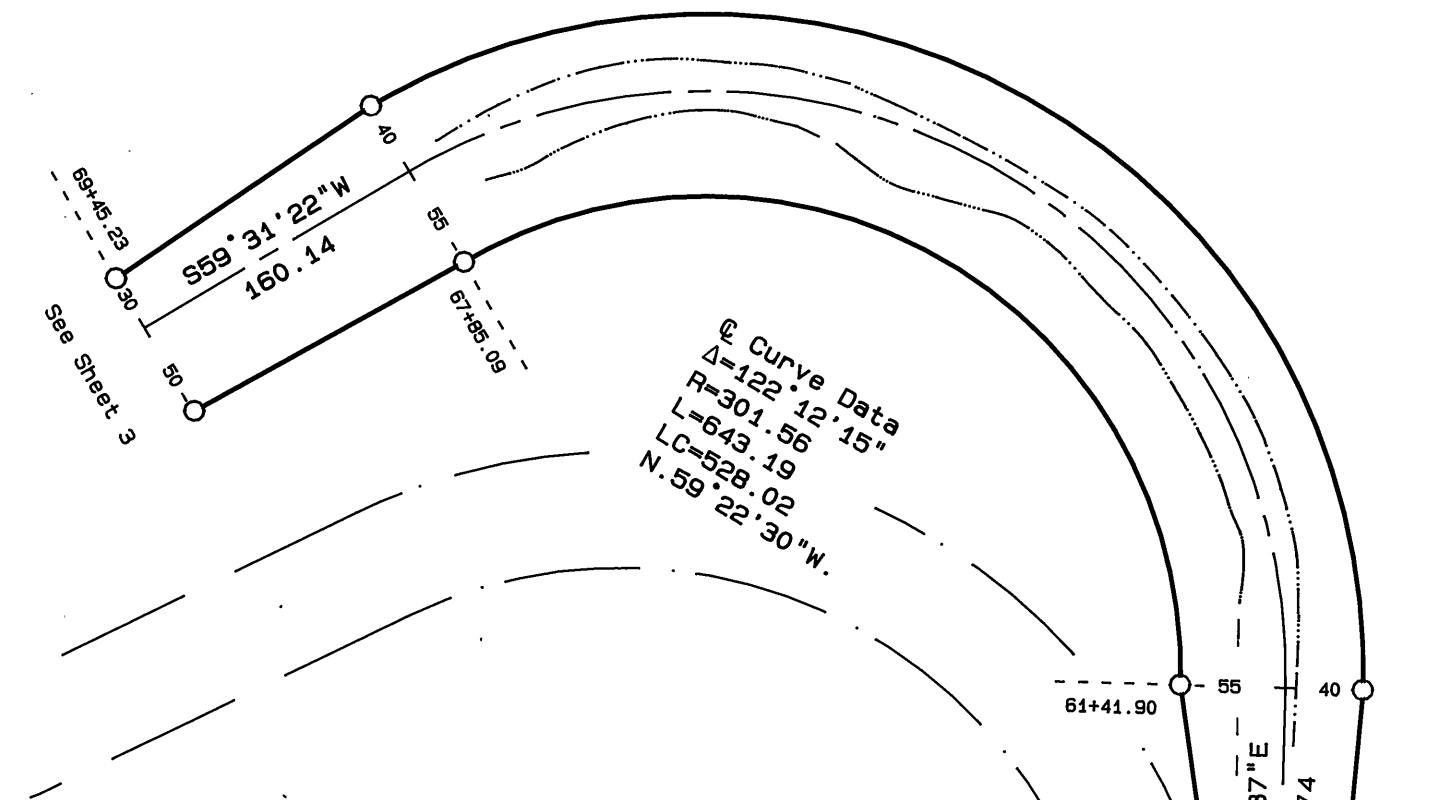

GOV'T LOT 2

Curve Data
 $\Delta=22^{\circ}24'19''$
 $R=204.08$
 $L=202.98$
 $N.8^{\circ}28'32''W.$

Curve Data
 $\Delta=78^{\circ}45'40''$
 $R=399.10$
 $L=492.26$
 $N.82^{\circ}39'15''W.$

T8S, R30E
SECTION 7

NE1/4 SW1/4

LUPIEN

NW1/4SE1/4

GOV'T LOT 3

LUPIEN

County Road No. 15

DEEDED RIGHT OF WAY
(To be Vacated)

Curve Data
 $\Delta=8^{\circ}03'45''$
 $R=1432.39$
 $L=201.55$
 $LC=201.40$
 $S.83^{\circ}56'03''W.$

Curve Data
 $\Delta=26^{\circ}22'00''$
 $R=716.20$
 $L=329.58$
 $LC=326.68$
 $N.86^{\circ}54'50''W.$

REGISTERED
PROFESSIONAL
LAND SURVEYOR

Robert D. Baggett
OREGON
JULY 15, 1989
ROBERT D. BAGGETT
598

SHEET 2 OF 3

BAGETT - GRIFFITH & ASSOCIATES John Day, Oregon	
MAP OF SURVEY A PORTION OF COUNTY ROAD NO. 15 SITUATED IN NW1/4SW1/4, SW1/4NW1/4 SEC. 6; AND SE1/4NE1/4, N1/2SE1/4, NE1/4SW1/4, GOV'T LOTS 2 & 3 SEC. 7, T8S, R30E AND S1/2SE1/4 SEC. 4; NE1/4 SEC. 12, T8S, R29E, W.M.	
GRANT COUNTY, OREGON	
SURVEYED FOR	GRANT COUNTY ROAD DEPARTMENT
SURVEYED BY	RDB & JLW & GJR & SDF & NIF
Scale: 1"=100'	Drawn by: J.L.W.
	10/9/91 to 2/20/92

RECORD MAP OF SURVEY NO.1194