


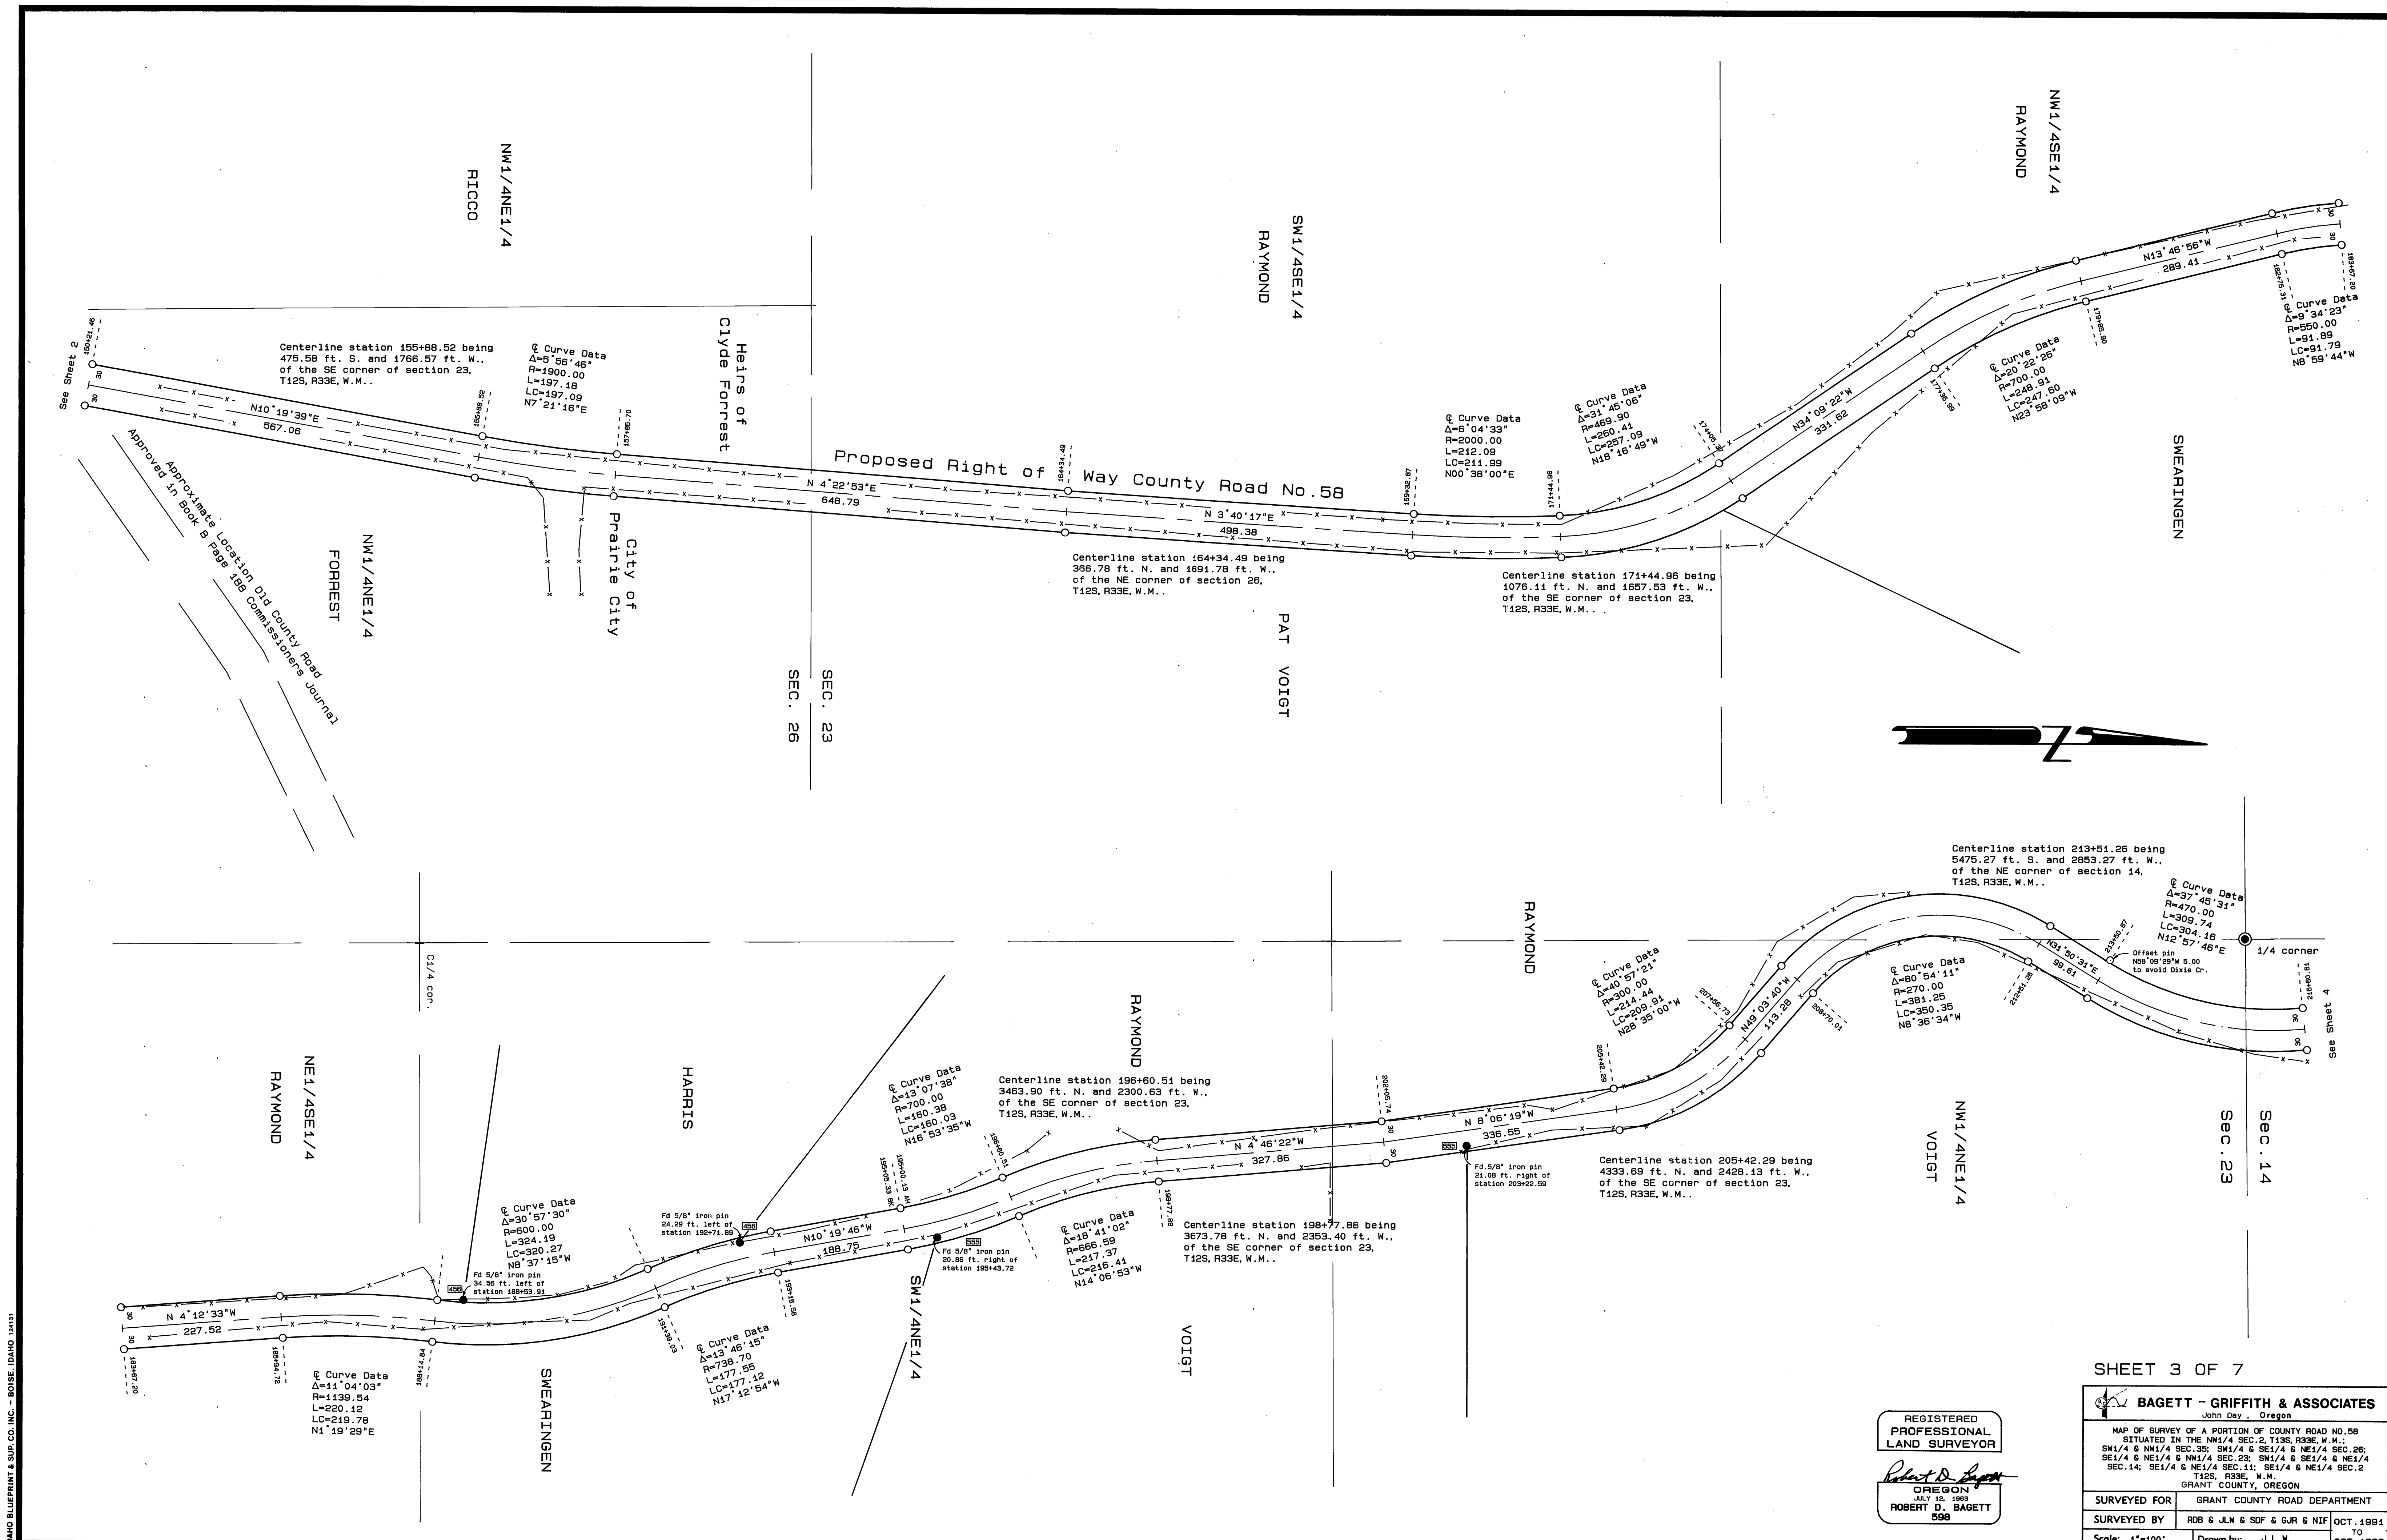

SHEET 3 OF 7

REGISTERED  
PROFESSIONAL  
LAND SURVEYOR  
  
ROBERT D. BAGETT  
598

|   |                                                          |
|---|----------------------------------------------------------|
| BAGETT - GRIFFITH & ASSOCIATES<br>John Day, Oregon   |                                                          |
| MAP OF SURVEY OF A PORTION OF COUNTY ROAD NO. 58<br>SITUATED IN THE NW1/4 SEC. 2, T13S, R33E, W.M.;<br>SW1/4 & NW1/4 SEC. 35; SW1/4 & SE1/4 & NE1/4 SEC. 26;<br>SE1/4 & NE1/4 & NW1/4 SEC. 23; SW1/4 & SE1/4 & NE1/4<br>SEC. 14; SE1/4 & NE1/4 SEC. 11; SE1/4 & NE1/4 SEC. 2<br>T12S, R33E, W.M.<br>GRANT COUNTY, OREGON |                                                          |
| SURVEYED FOR   | GRANT COUNTY ROAD DEPARTMENT                             |
| SURVEYED BY   | RDB & JLM & SDF & GJR & NIF OCT. 1991<br>TO<br>OCT. 1992 |
| Scale: 1"=100'   | Drawn by: J.L.W.                                         |