


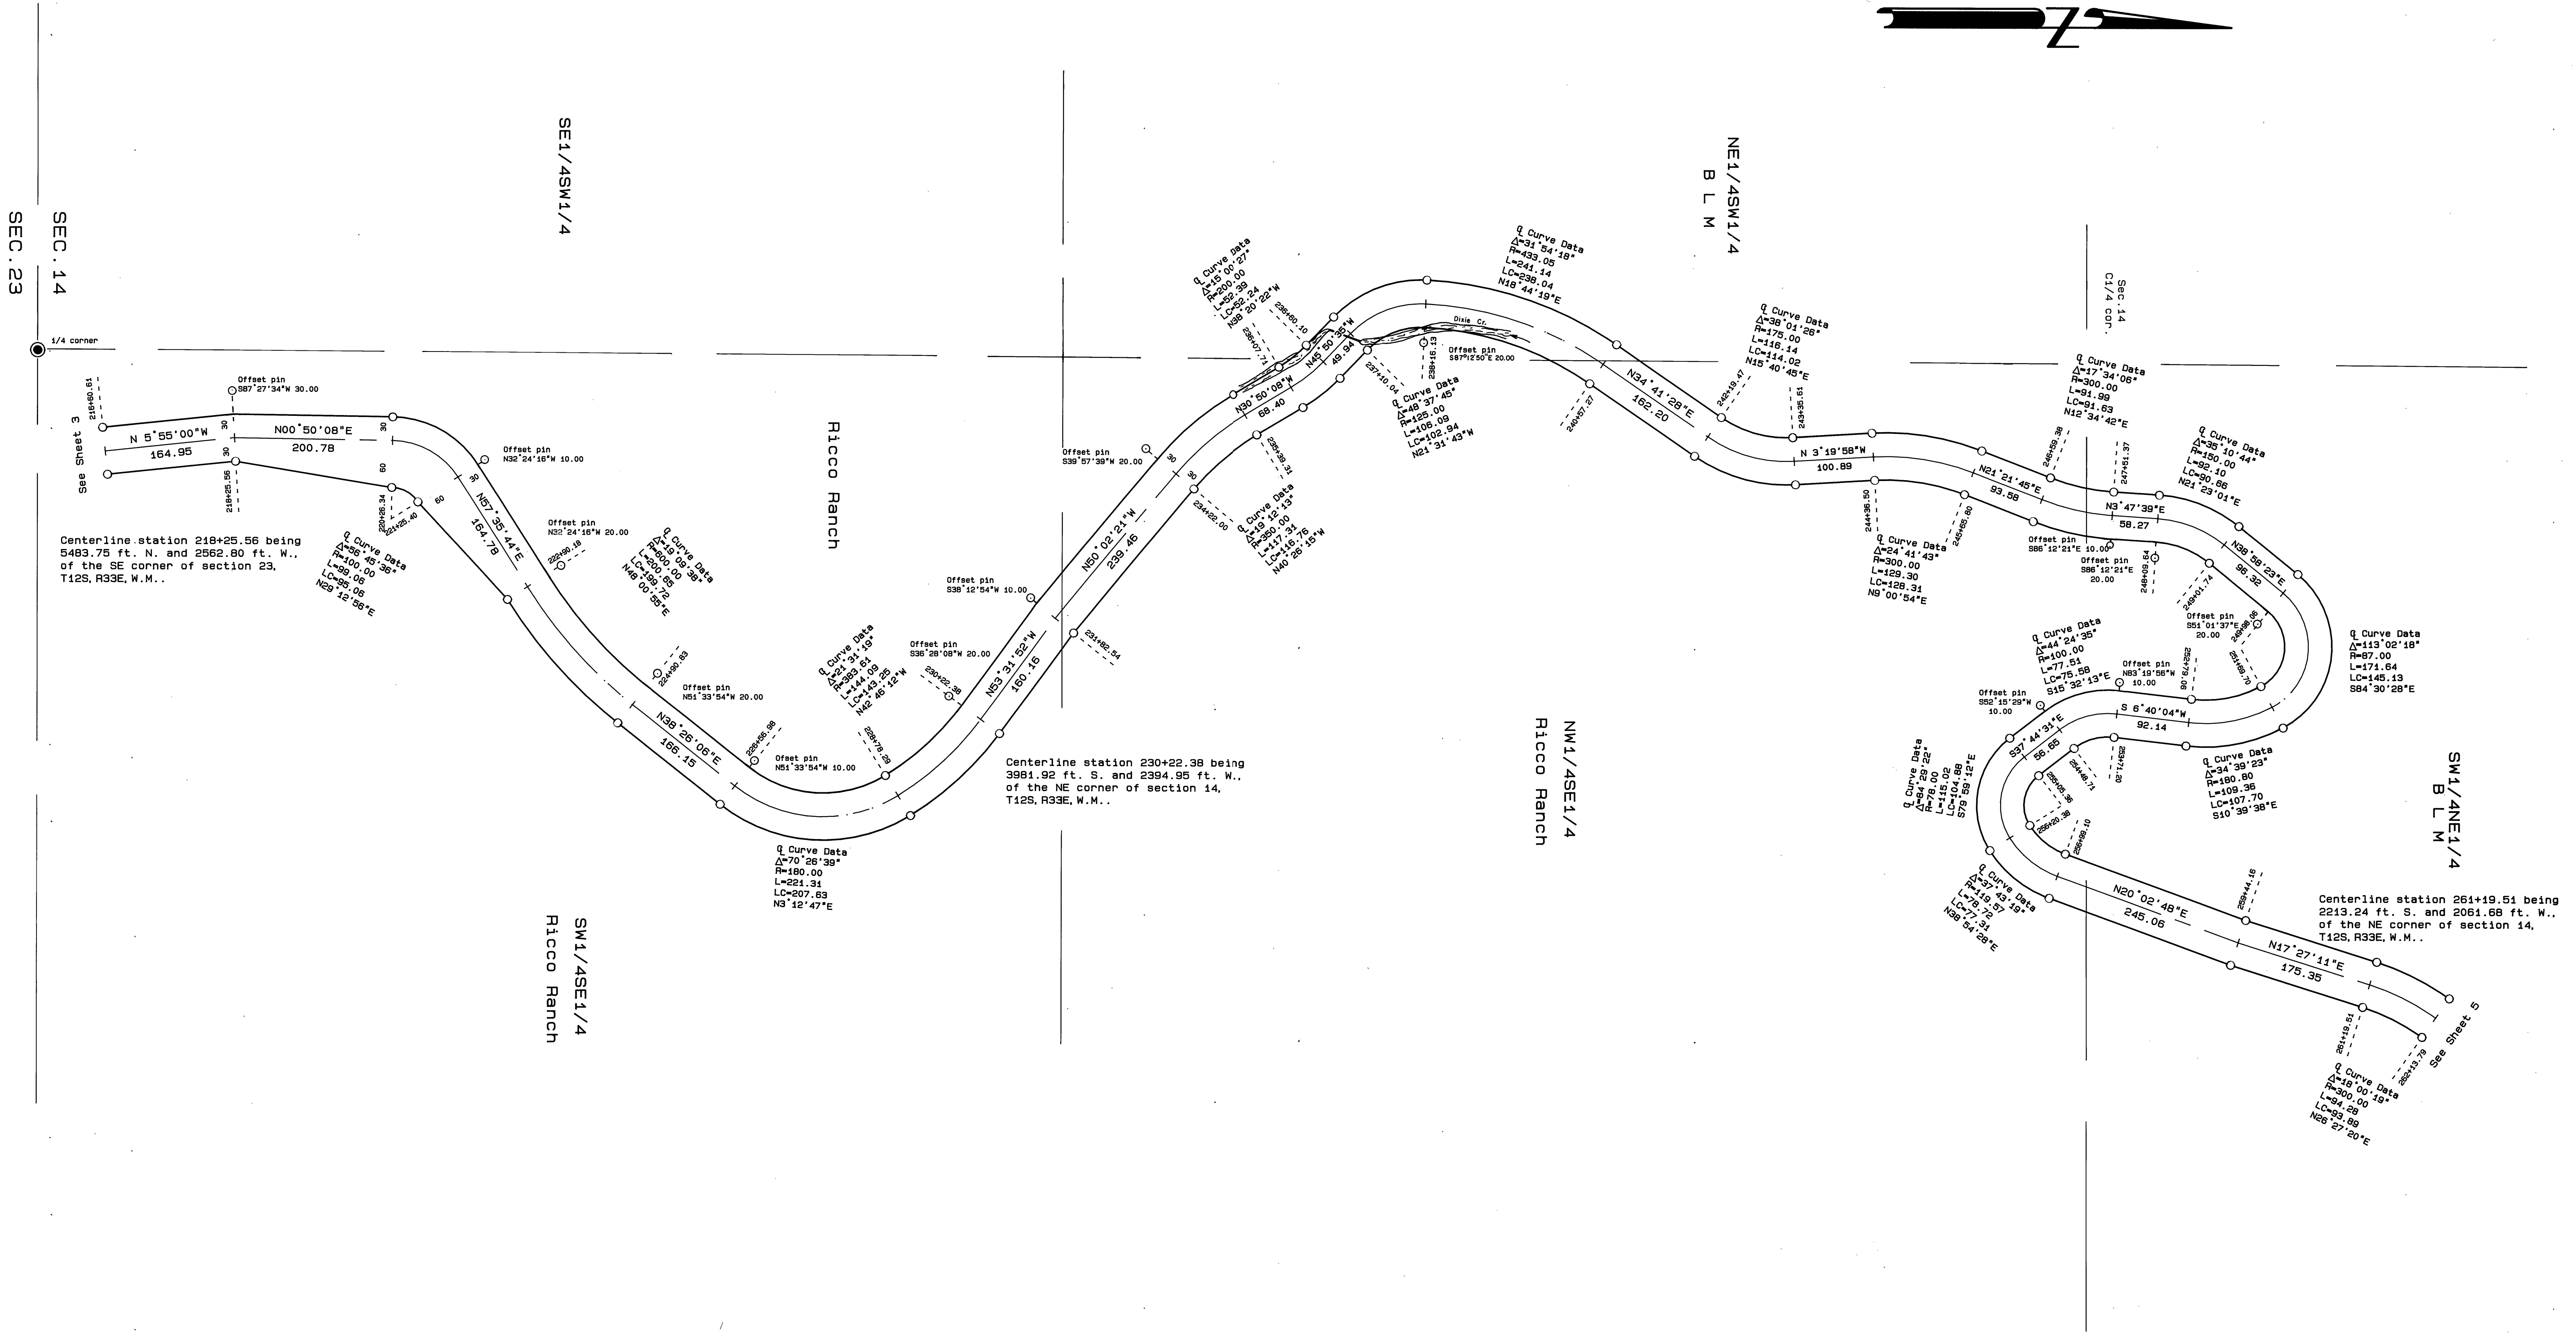

SHEET 4 OF 7

REGISTERED
PROFESSIONAL
LAND SURVEYOR
Robert D. Baggett
ROBERT D. BAGGETT
598

BAGETT - GRIFFITH & ASSOCIATES John Day, Oregon	
MAP OF SURVEY OF A PORTION OF COUNTY ROAD NO. 58 SITUATED IN THE NW1/4 SEC. 2, T13S, R33E, W.M.; SW1/4 & NW1/4 SEC. 30; SW1/4 & SE1/4 & NE1/4 SEC. 26; SE1/4 & NE1/4 & NW1/4 SEC. 23; SW1/4 & SE1/4 & NE1/4 SEC. 14; SE1/4 & NE1/4 SEC. 11; SE1/4 & NE1/4 SEC. 2 T12S, R33E, W.M. GRANT COUNTY, OREGON	
SURVEYED FOR	GRANT COUNTY ROAD DEPARTMENT
SURVEYED BY	RDB & JLM & SDF & GJR & NIF
Scale: 1"=100'	Drawn by: J.L.W.
	OCT. 1991 TO OCT. 1992