


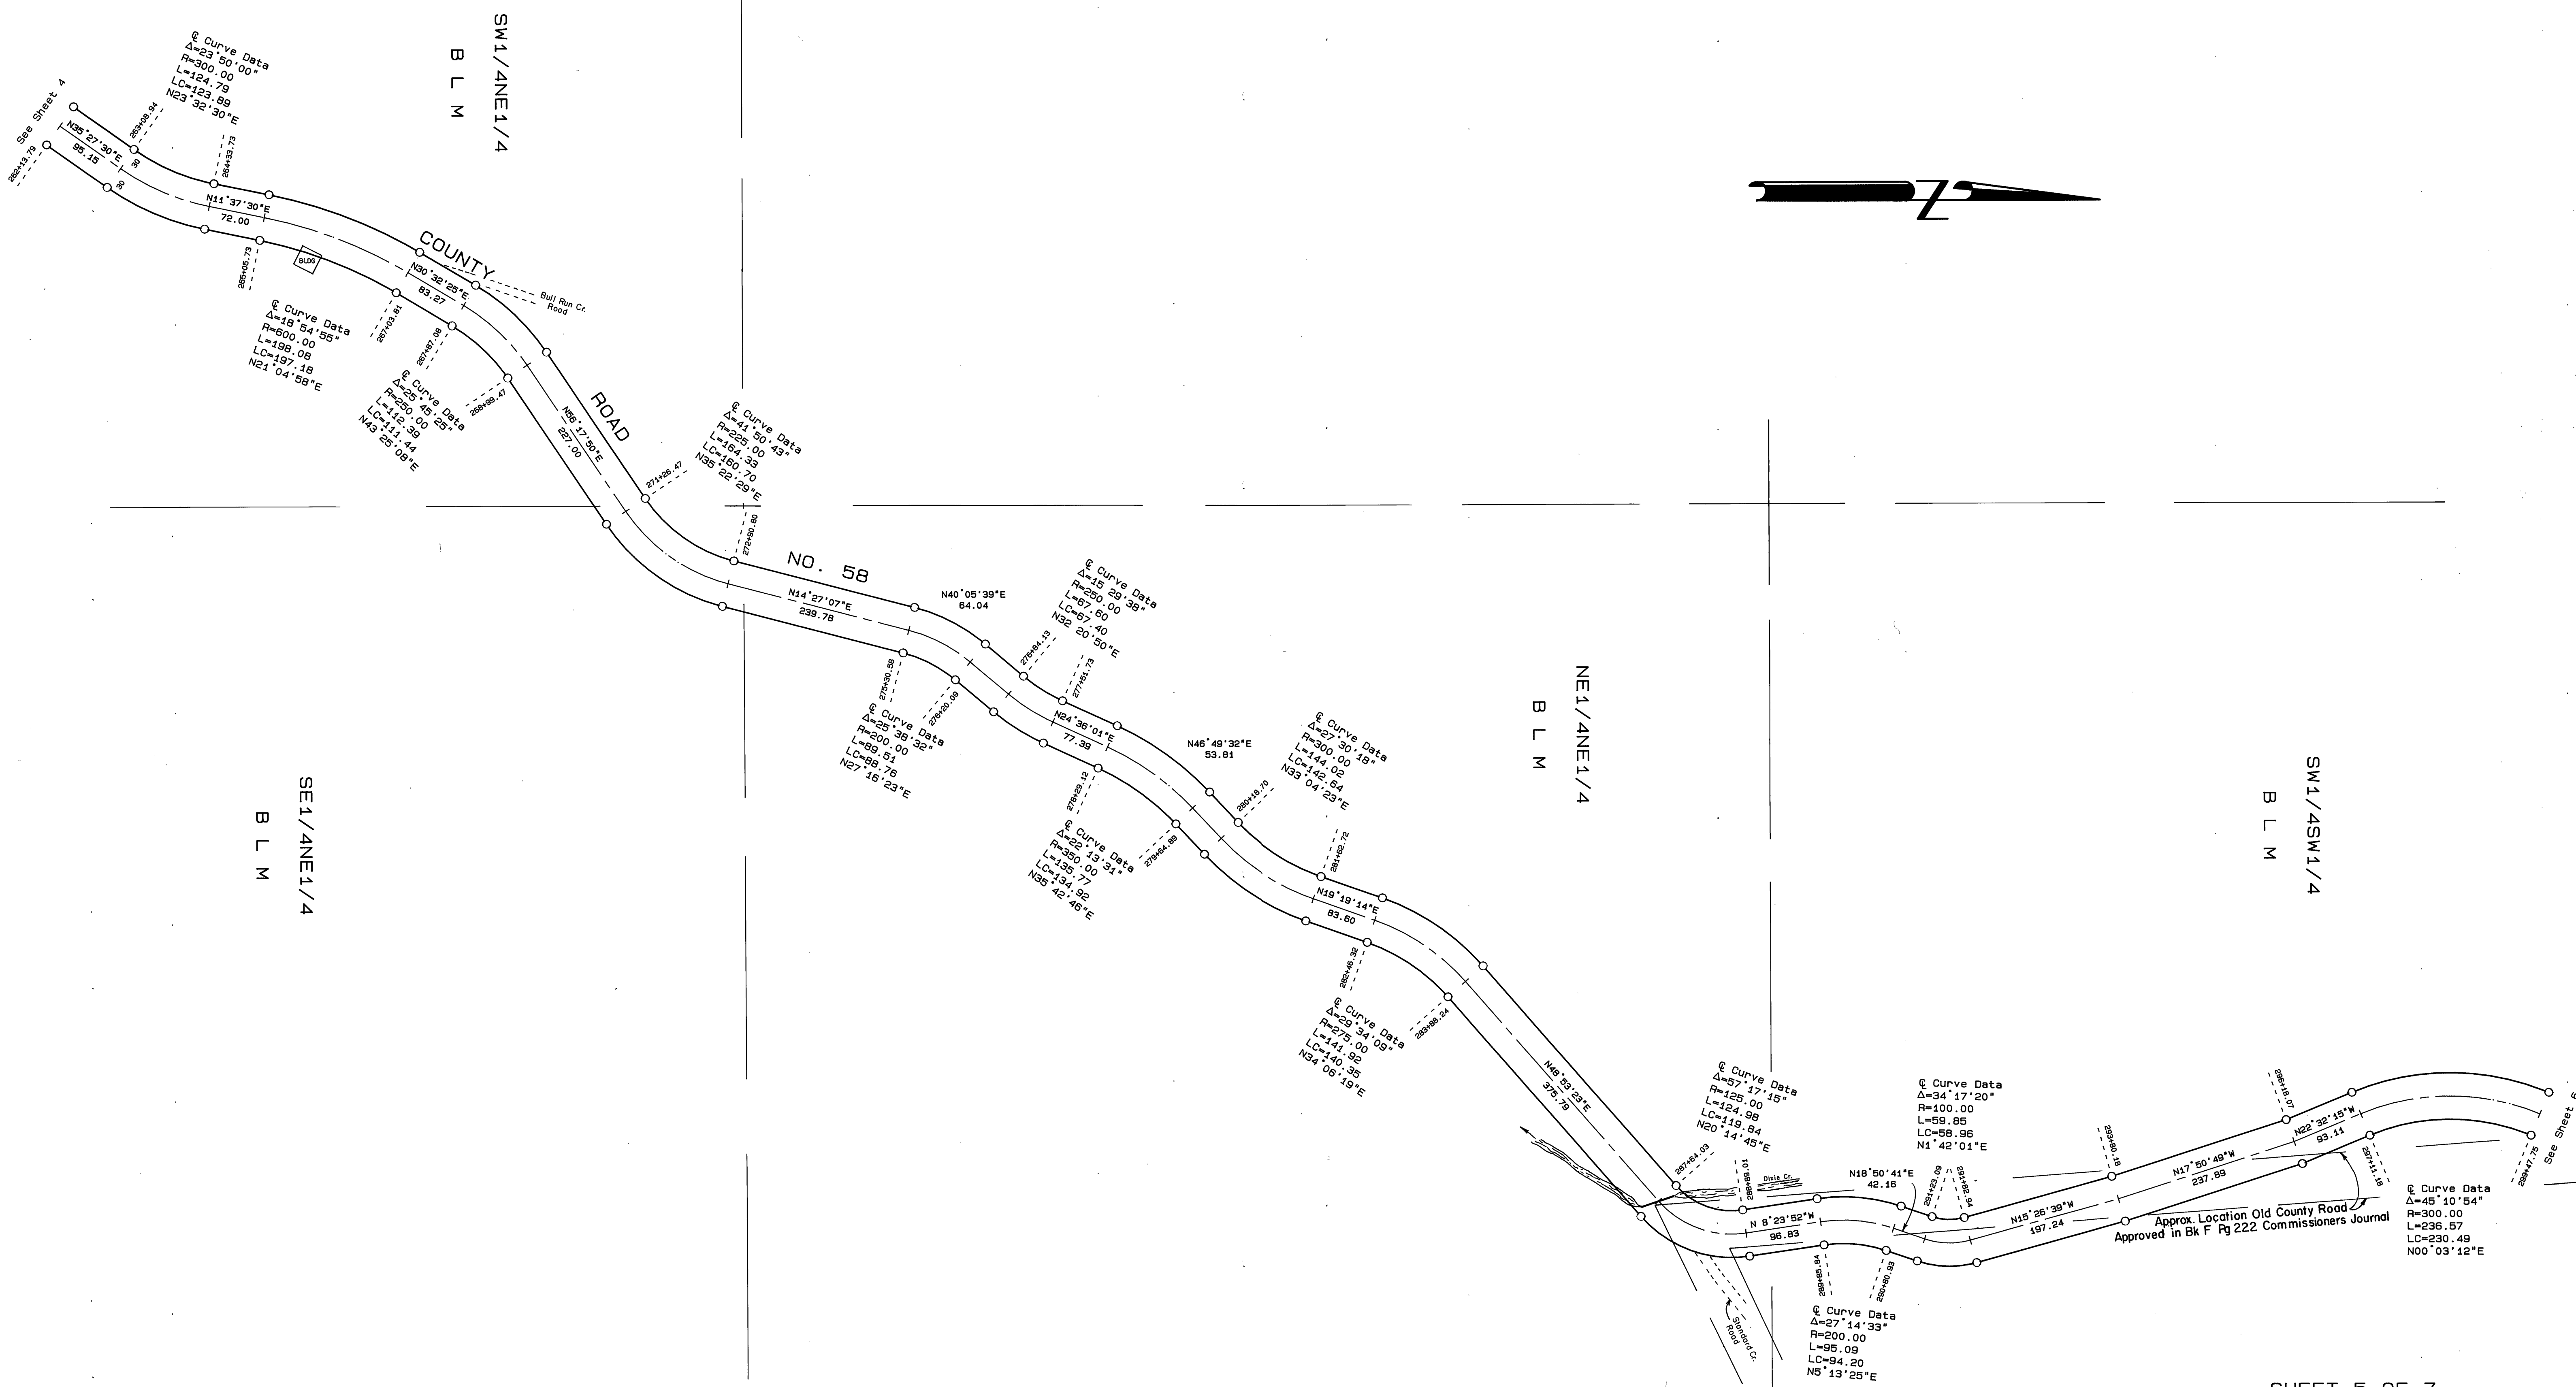

SHEET 5 OF 7

REGISTERED  
PROFESSIONAL  
LAND SURVEYOR  
*Robert D. Baggett*  
ROBERT D. BAGGETT  
598

| BAGETT - GRIFFITH & ASSOCIATES   |                              |
|---|------------------------------|
| John Day, Oregon   |                              |
| MAP OF SURVEY OF A PORTION OF COUNTY ROAD NO. 58<br>SITUATED IN THE NW1/4 SEC. 2, T13S, R35E, W.1/2;<br>SW1/4 & NW1/4 SEC. 35; SW1/4 & SE1/4 & NE1/4 SEC. 26;<br>SE1/4 & NE1/4 & NW1/4 SEC. 23; SW1/4 & SE1/4 & NE1/4 SEC. 2;<br>SEC. 14; SE1/4 & NE1/4 SEC. 11; SE1/4 & NE1/4 SEC. 2 |                              |
| T12S, R35E, W.1/2<br>GRANT COUNTY, OREGON   |                              |
| SURVEYED FOR   | GRANT COUNTY ROAD DEPARTMENT |
| SURVEYED BY   | RDB & JLM & SDF & GJR & NIF  |
| Scale: 1"=100'   | Drawn by: J.L.N.             |
|   | OCT. 1991                    |