


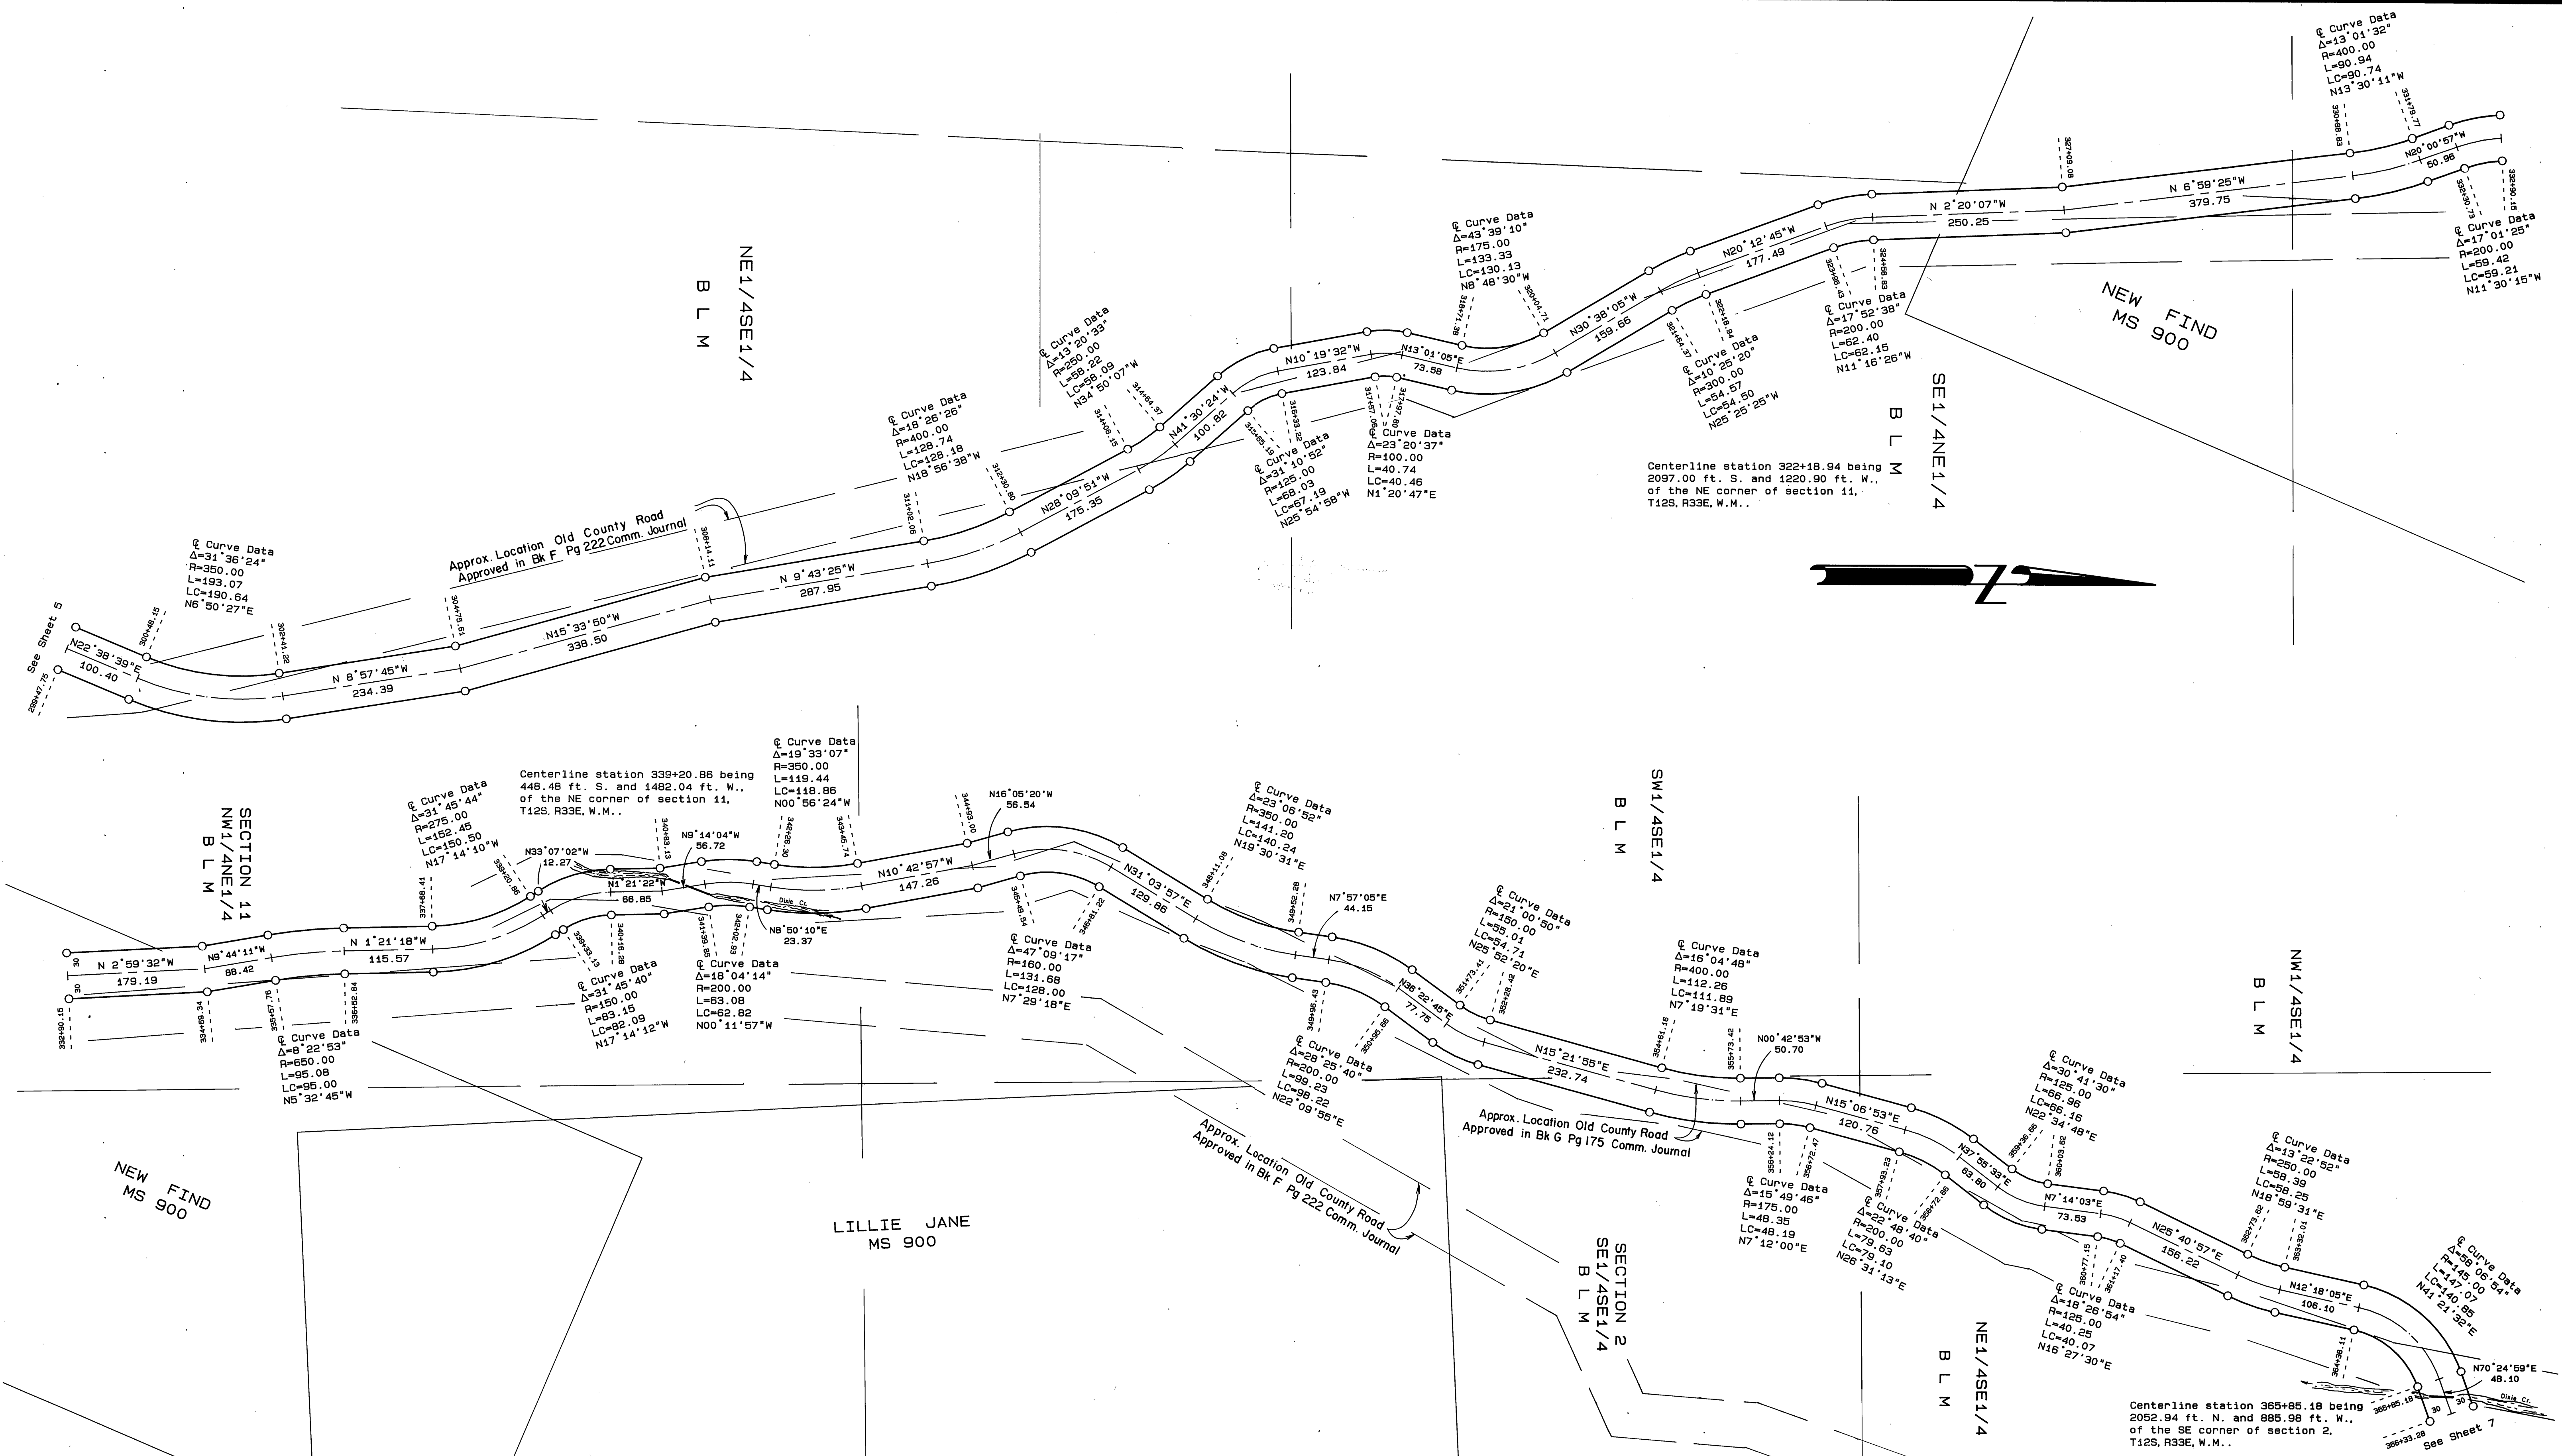

SHEET 6 OF 7

REGISTERED
PROFESSIONAL
LAND SURVEYOR

Robert D. Baggett
OREGON
ROBERT D. BAGGETT
598

BAGETT - GRIFFITH & ASSOCIATES John Day, Oregon	
MAP OF SURVEY OF A PORTION OF COUNTY ROAD NO. 58 SITUATED IN THE NW1/4 SEC. 2, T12S, R33E, W.M.; SW1/4 & NW1/4 SEC. 35; SW1/4 & SE1/4 & NE1/4 SEC. 26; SE1/4 & NE1/4 & NW1/4 SEC. 23; SW1/4 & SE1/4 & NE1/4 SEC. 14; SE1/4 & NE1/4 SEC. 11; SE1/4 & NE1/4 SEC. 2 T12S, R33E, W.M. GRANT COUNTY, OREGON	
SURVEYED FOR	GRANT COUNTY ROAD DEPARTMENT
SURVEYED BY	RDB & JLM & SDF & GJR & NIF TO J.L.W.
Scale: 1"=100'	Drawn by: J.L.W.
	OCT. 1992