


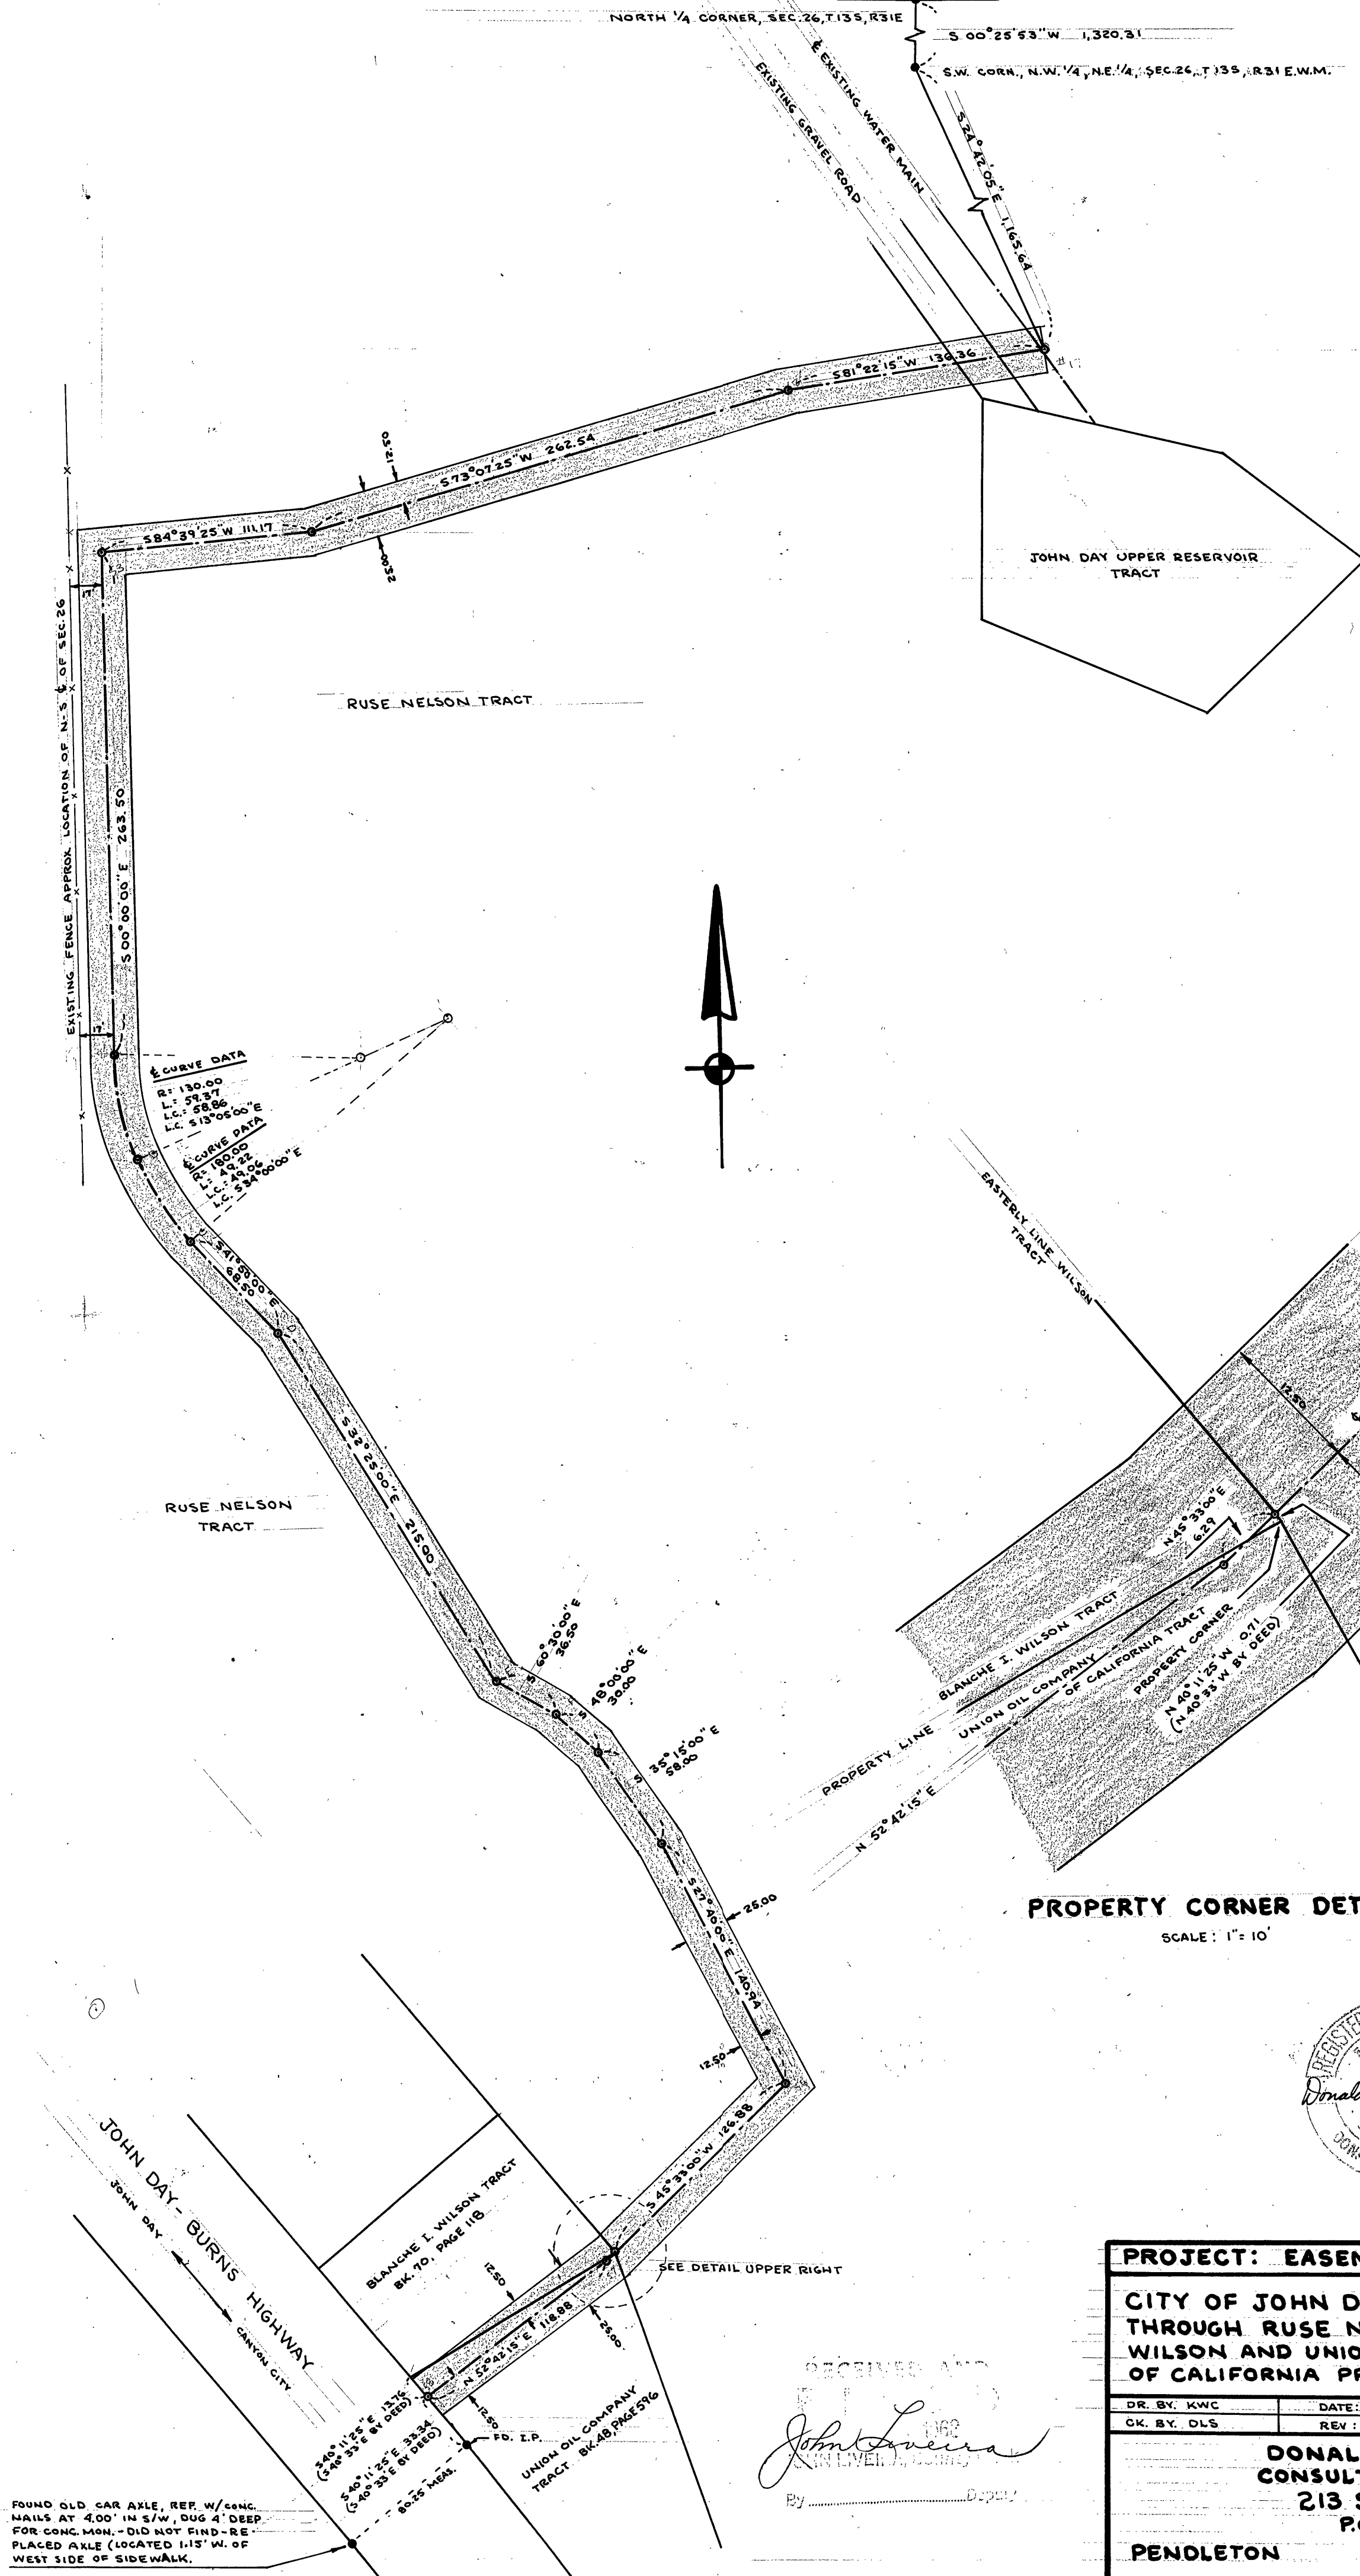

PROJECT: EASEMENT SURVEY		
CITY OF JOHN DAY WATER LINE THROUGH RUSE NELSON, BLANCHE WILSON AND UNION OIL COMPANY OF CALIFORNIA PROPERTIES.		
DR. BY: KWC	DATE: 9-18-68	SCALE: 1" = 60'
CK. BY: OLS	REV:	SHEET 1 OF 1
DONALD L. STAEBLER CONSULTING ENGINEER 213 S.W. EMIGRANT P.O. BOX 91		
PENDLETON		OREGON

Survey Map #120