

LEGEND

Found 1-1/2" iron pipe with attached Grant County Surveyor Brass Cap monument.

Found 5/8" iron pin with attached
 Aluminum Cap, marked BGA SURVEY MARKER.

Set 5/8"x 30" iron pin with attached aluminum cap marked BGA SURVEY MARKER.

x---x Fence line.

NARRATIVE: This survey was performed at the request of Jim Walker, Assistant County Road Supervisor. The purpose of this survey was to partially reconfigure the boundary lines of the a

crushed rock storage site, as shown on Map of Survey No. 1200.

Also, as requested, we delineated a new rock quarry site, as

A search was made of the available records pertaining to this survey. Field measurements were made to locate appurtenant existing monuments from Survey No. 1200 and right of way

monuments along County Road No. 54, at the rock storage site. New monuments were set at locations approved by Mr. Walker and

I found no deeded right of way for the county road along the east

the land owner, Holliday Family Ranches.

side of the rock quarry site.

shown hereon.

Found monument from Recorded Survey No. Survey No. appears in the box.

REFERENCES

Deed Record Book 127 Page 548-557

Instrument No. 910655, 920418

Record Map of Survey No. 502, 1167, 1200

Plat of Pine Creek Park Subdivision.

NOTES: We drove 6 ft. long galvanized steel fence posts alongside each pin set, where practical.

The section and section subdivisional lines shown are protracted for general information only.


RECEIVED AND
FILED

July 14,1992

OFFICE OF COUNTY SURVEYOR

Robert Ll Bagest



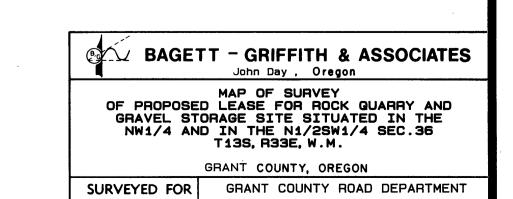

SURVEYED BY RDB & SDF & NF

Scale: 1"=200' Drawn by: J.L.W.

5/7/92