


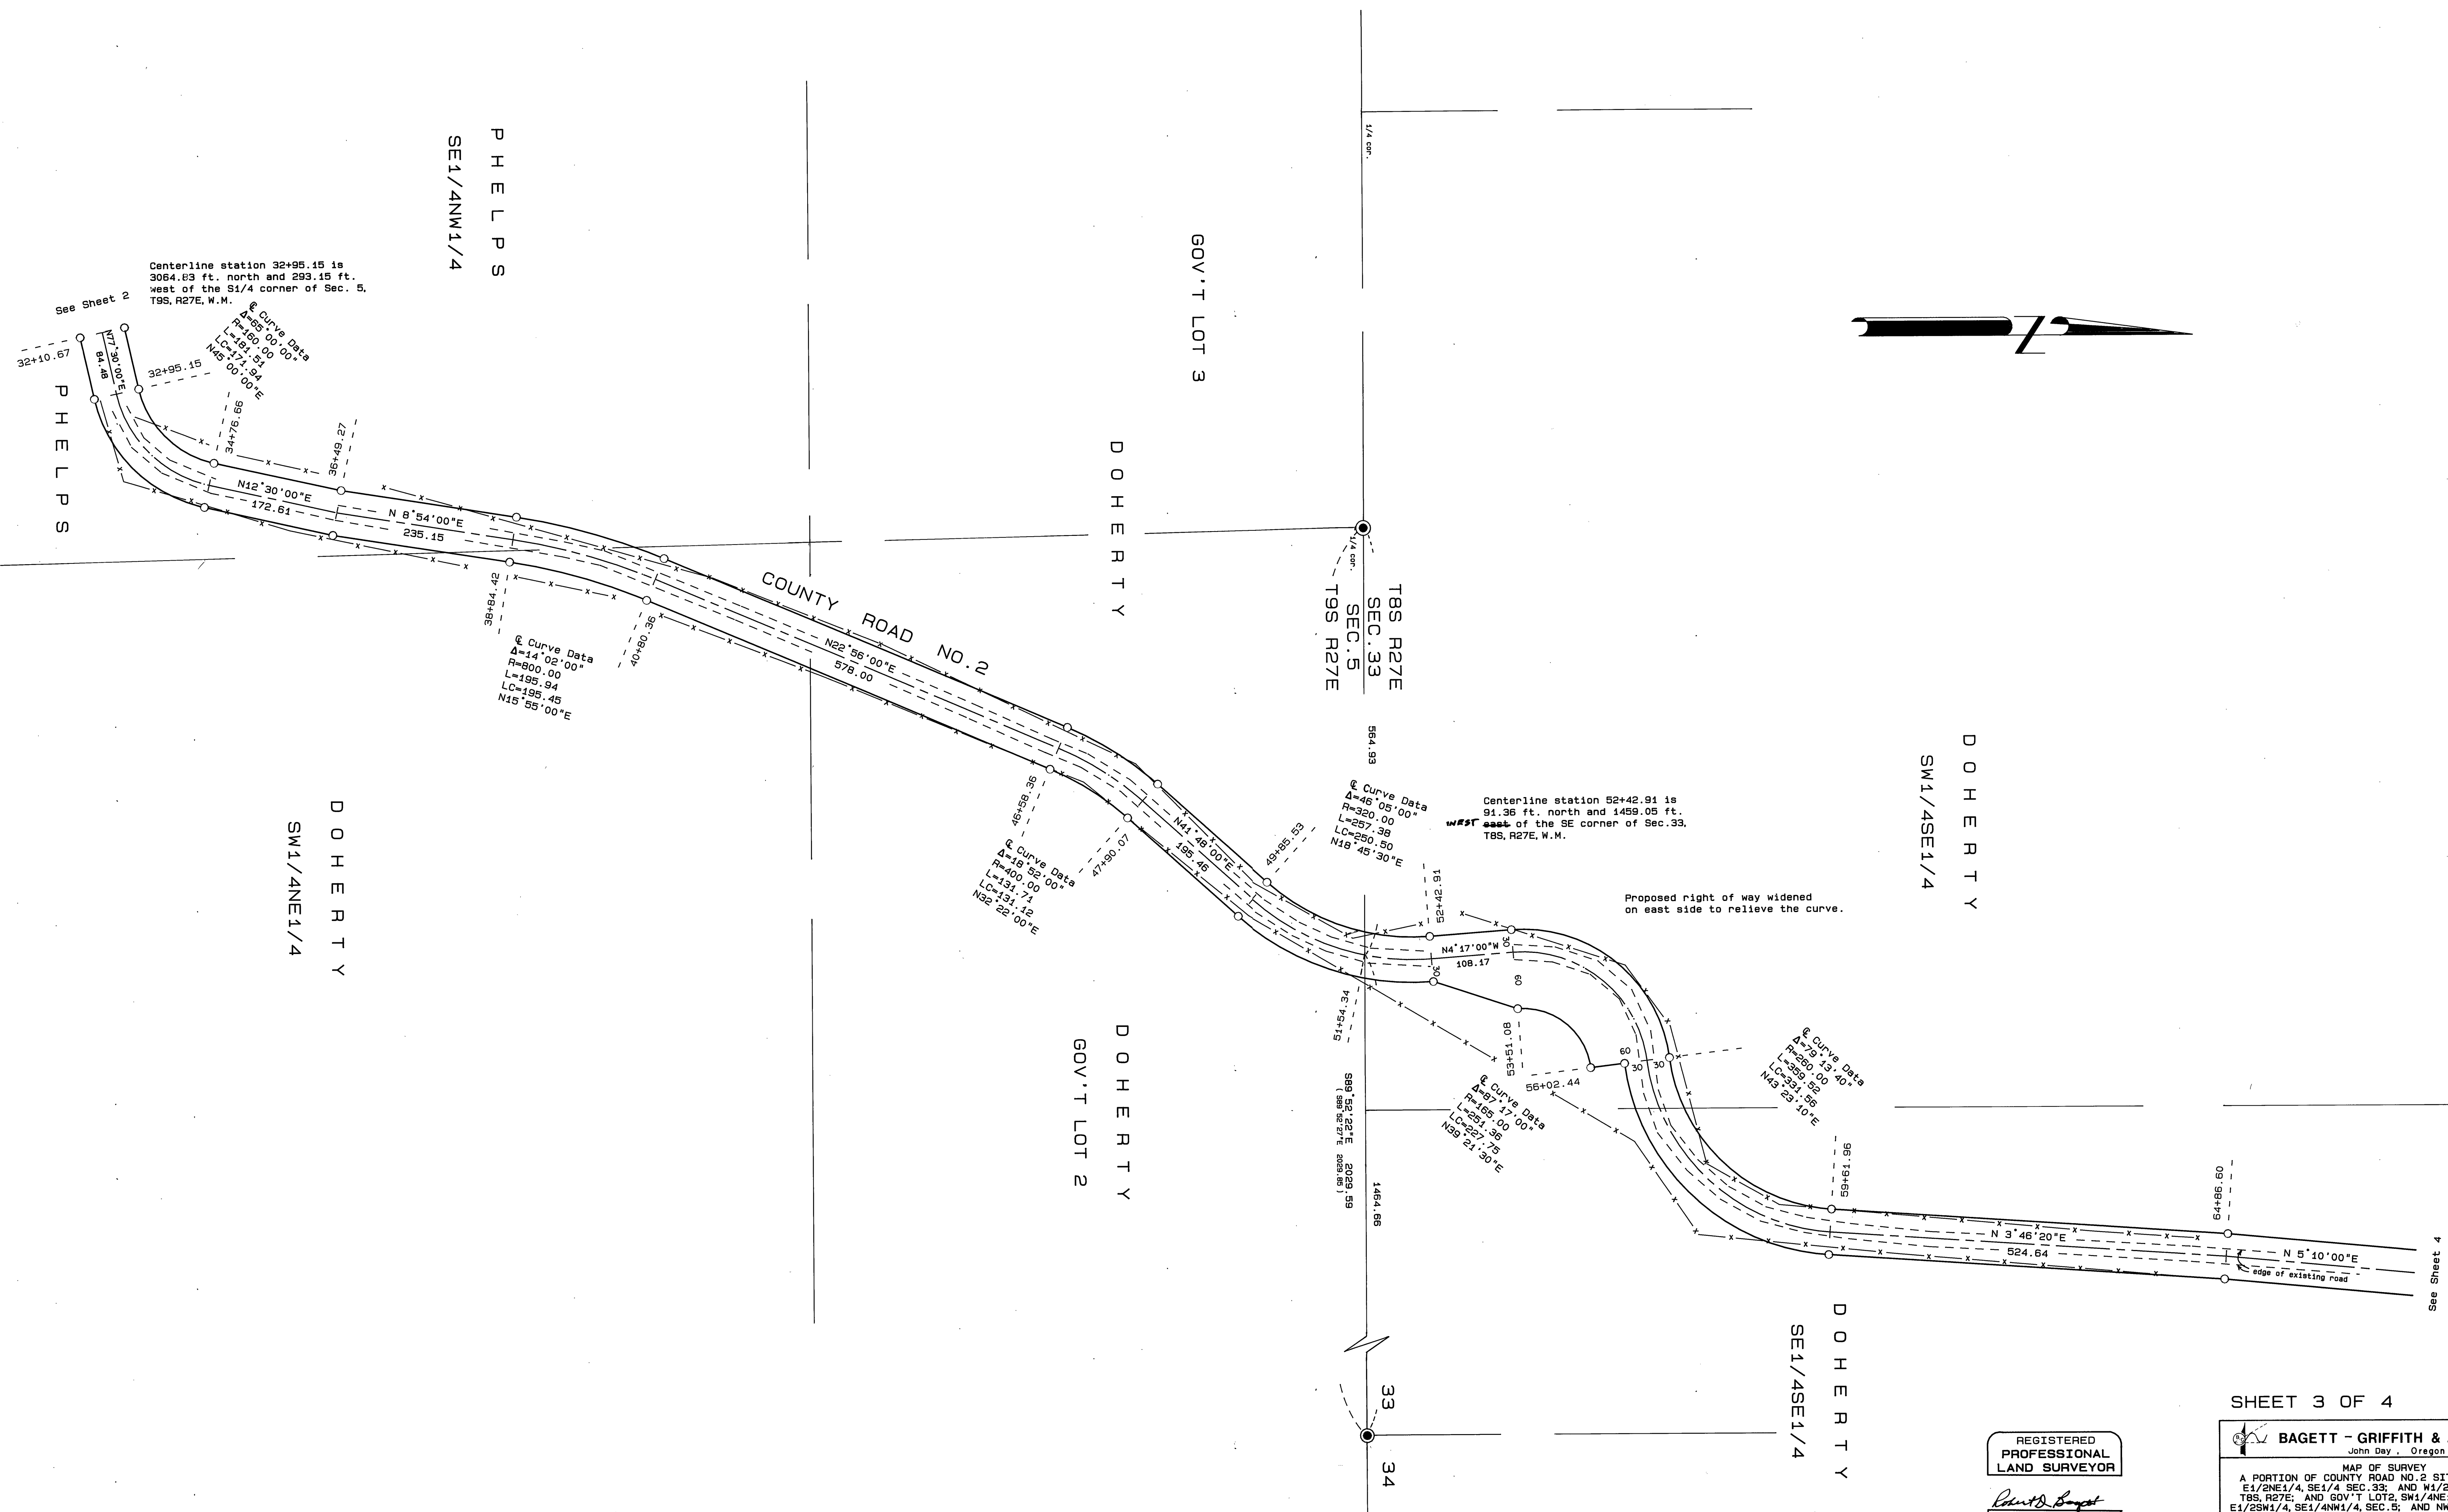

REGISTERED
PROFESSIONAL
LAND SURVEYOR
Robert D. Bagett
OREGON
JULY 12, 1983
ROBERT D. BAGETT
598

SHEET 3 OF 4		
BAGETT - GRIFFITH & ASSOCIATES John Day, Oregon		
MAP OF SURVEY A PORTION OF COUNTY ROAD NO. 2, SITUATED IN THE E1/2NE1/4, SE1/4 SEC. 33, AND N1/2NW1/4 SEC. 34 T8S, R27E, AND GOV'T LOT 2, SW1/4NE1/4, N1/2SE1/4 E1/2SW1/4, SE1/4NW1/4, SEC. 5, AND NW1/4NE1/4, NW1/4 SEC. 8, T8S, R27E, W.M. GRANT COUNTY, OREGON		
SURVEYED FOR	GRANT COUNTY ROAD DEPARTMENT	
SURVEYED BY	RDB & GJR & SDF & NF	3/27/92
Scale: 1"=100'	Drawn by: J.L.W.	TO 7/14/92