

SURVEY FOR
OREGON DEPARTMENT OF TRANSPORTATION
DIXIE SUMMIT-AUSTIN JCT. SEC.
JOHN DAY HIGHWAY
GRANT COUNTY

SHEET
No. 11
TOTAL
SHEETS 14

COUNTY RECEIVED STAMP SPACE

REGISTERED
PROFESSIONAL
LAND SURVEYOR

Duane N. Berg
OREGON
JULY 15, 1983
DUANE N. BERG
2043

OREGON DEPARTMENT OF TRANSPORTATION
3012 Island Avenue
La Grande, OR. 97850


T. 12 S., R. 35 E., W.M.
DRG. NO. 10B-3-15

POINT NO.	NORTHING	DISTANCE	EASTING	BEARING	STATION	OFFSET
11139	157201.65	741.27'	272169.86	N 39°12'20" E	671+95.62 PT	69.52' Lt.
11141	157776.05	27.74'	272638.42	S 49°42'28" E	679+36.76 PS	83.48' Lt.
11142	157758.11	435.06'	272659.58	N 35°13'43" E	679+36.76 PS	55.74' Lt.
11143	158113.49	386.46'	272910.54	N 10°13'40" E	683+86.76 PSC	60.55' Lt.
11145	158493.81	432.92'	272979.16	N 02°33'42" W	688+08.15 PCS	87.60' Lt.
11147	158926.30	457.12'	272959.81	N 14°25'28" W	692+58.15 PT	49.40' Lt.
11150	159369.01	47.38'	272845.94	S 77°59'59" W	697+14.85 PS	68.75' Lt.
11149	159359.16	481.48'	272799.60	N 03°11'40" W	697+14.85 PS	116.12' Lt.
11151	159839.89	15.78'	272772.77	S 88°48'07" E	701+74.85 PSC	79.80' Lt.
11152	159839.56	763.57'	272788.55	N 22°07'30" E	701+74.85 PSC	64.02' Lt.
11154	160546.90	42.33'	273076.13	N 46°37'38" W	709+07.89 PCS	66.53' Lt.
11153	160575.97	482.61'	273045.36	N 55°11'41" E	709+07.89 PCS	108.86' Lt.
11155	160851.44		273441.63		713+67.89 PT	82.56' Lt.

6° C.L.
TA 52°17'
Ts 697.59'
2 - 450' Spirals
S 13°30'
a 1.3333

5°45' C.R.
TA 68°36'
Ts 915.35'
2 - 460' Spirals
S 13°30'30"
a 1.25

POINT NO.	NORTHING	DISTANCE	EASTING	BEARING	STATION	OFFSET
11140	157119.94	1203.10'	272266.26	N 38°40'22" E	671+95.62 PT	56.85' Rt.
11144	158059.23	441.86'	273018.04	N 12°43'30" E	683+86.76 PSC	59.86' Rt.
11146	158490.24	474.26'	273115.37	N 02°38'18" E	688+08.15 PCS	48.66' Rt.
11148	158964.00	2793.34'	273137.20	N 02°38'18" E	692+58.15 PT	131.95' Rt.
11160	161243.52		274751.68	N 35°18'30" E	727+39.96 PT	99.03' Rt.

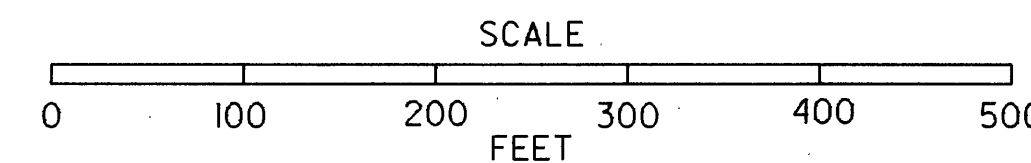

RECORD MAP OF SURVEY NO. 1255