

T. 12 S., R. 34 E., W.M.
DRG. NO. 10B-3-14

SURVEY FOR
OREGON DEPARTMENT OF TRANSPORTATION
DIXIE SUMMIT-AUSTIN JCT. SEC.
JOHN DAY HIGHWAY
GRANT COUNTY

SHEET
No.
6
TOTAL
SHEETS
14

COUNTY RECEIVED STAMP SPACE


REGISTERED
PROFESSIONAL
LAND SURVEYOR

Duane N. Berg
OREGON
JULY 19, 1983
DUANE N. BERG
2043

OREGON DEPARTMENT OF TRANSPORTATION
3012 Island Avenue
La Grande, OR. 97850

POINT NO.	NORTHING	DISTANCE	EASTING	BEARING	STATION	OFFSET
10071	150318.62	611.39'	261068.32	N 72°56'26" E	529+88.57 PSC	84.05' Lt.
10072	150497.98	292.41'	261652.81	N 33°44'48" E	536+64.13 PCS	61.81' Lt.
10074	150741.12	37.81'	261815.25	S 48°16'51" E	539+64.13 PT	117.28' Lt.
10075	150715.96	684.02'	261843.47	N 46°10'07" E	539+64.13 PT	79.47' Lt.
10079	151189.67	152.14'	262336.91	N 53°22'21" E	546+37.84 PSC	56.27' Lt.
10081	151280.44	509.44'	262459.01	N 64°46'30" E	547+84.09 PCS	59.64' Lt.
11083	151497.55	770.04'	262919.87	N 68°23'17" E	552+84.09 PT	54.53' Lt.
11085	151781.17	308.95'	263635.78	N 67°12'17" E	560+54.05 PS	43.51' Lt.
11087	151900.87	260.24'	263920.60	N 80°38'11" E	563+54.05 PSC	61.91' Lt.
11089	151943.21	311.26'	264177.37	N 79°41'22" E	565+96.97 PCS	76.64' Lt.
11091	151887.50		264483.60		568+96.97 PT	59.10' Lt.

MALHEUR NATIONAL FOREST

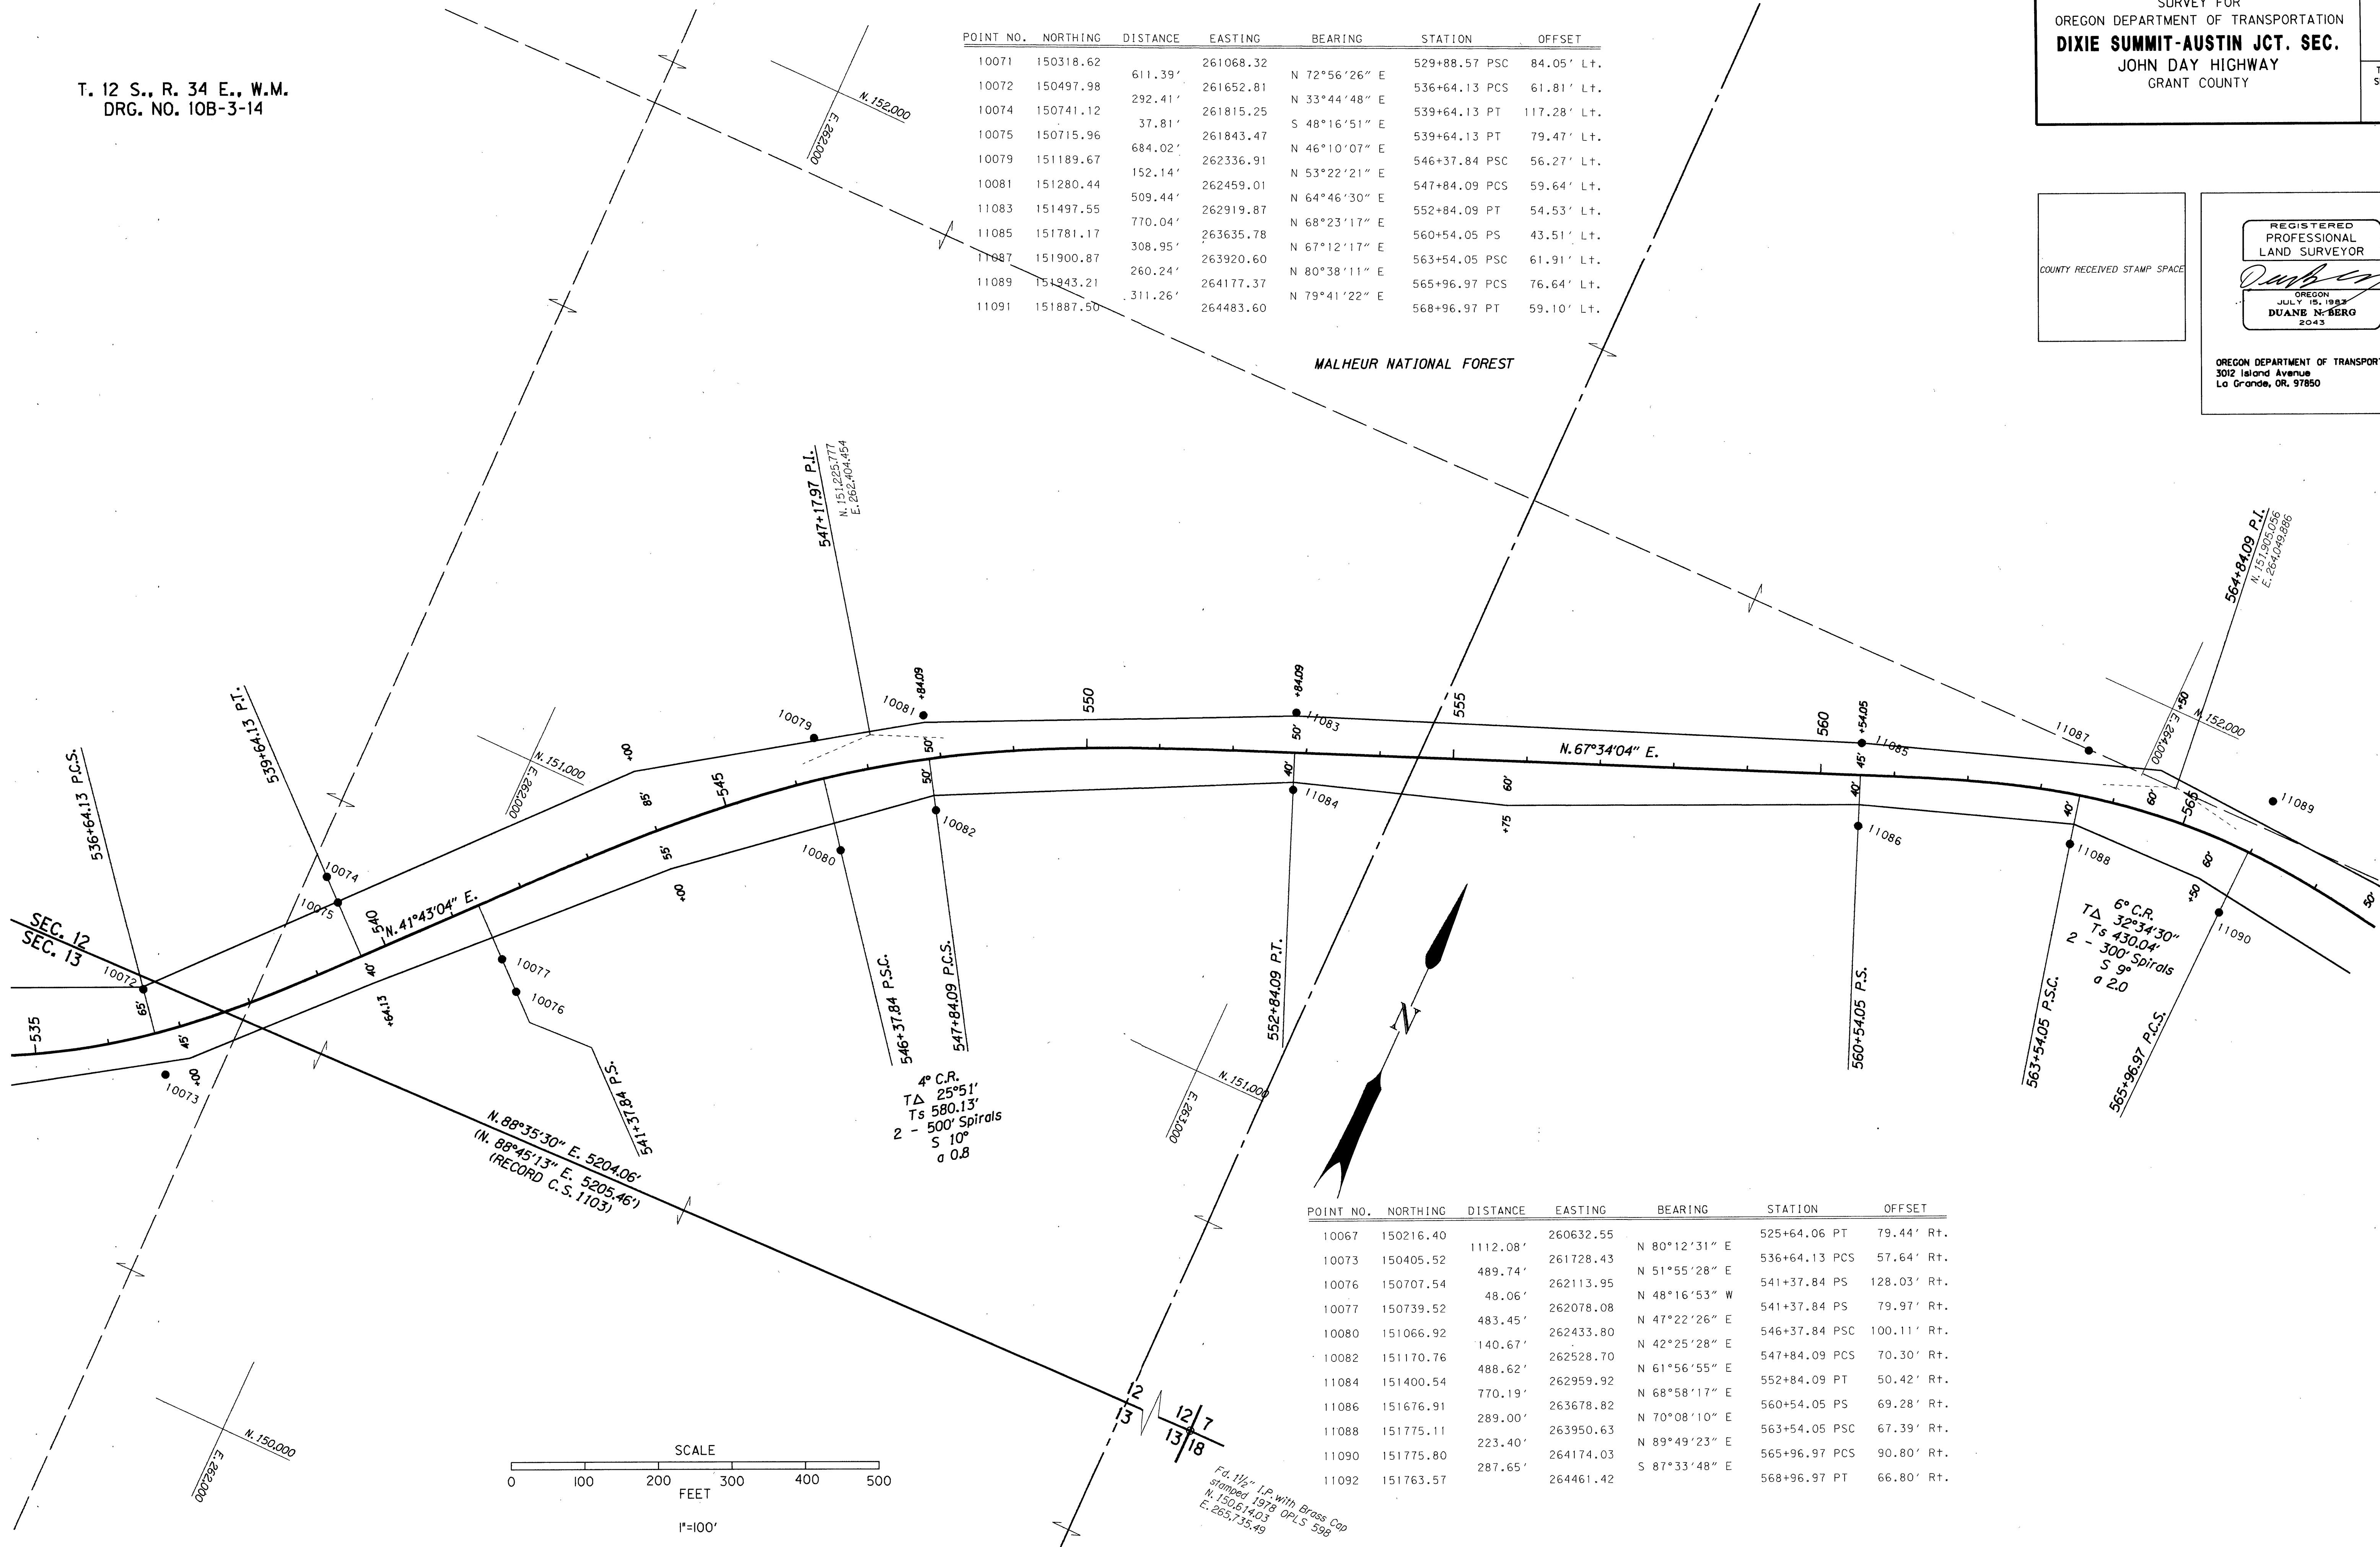

POINT NO.	NORTHING	DISTANCE	EASTING	BEARING	STATION	OFFSET
10067	150216.40	1112.08'	260632.55	N 80°12'31" E	525+64.06 PT	79.44' Rt.
10073	150405.52	489.74'	261728.43	N 51°55'28" E	536+64.13 PCS	57.64' Rt.
10076	150707.54	48.06'	262113.95	N 48°16'53" W	541+37.84 PS	128.03' Rt.
10077	150739.52	483.45'	262078.08	N 47°22'26" E	541+37.84 PS	79.97' Rt.
10080	151066.92	140.67'	262433.80	N 42°25'28" E	546+37.84 PSC	100.11' Rt.
10082	151170.76	488.62'	262528.70	N 61°56'55" E	547+84.09 PCS	70.30' Rt.
11084	151400.54	770.19'	262959.92	N 68°23'17" E	552+84.09 PT	50.42' Rt.
11086	151676.91	289.00'	263678.82	N 70°08'10" E	560+54.05 PS	69.28' Rt.
11088	151775.11	223.40'	263950.63	N 89°49'23" E	563+54.05 PSC	67.39' Rt.
11090	151775.80	287.65'	264174.03	S 87°33'48" E	565+96.97 PCS	90.80' Rt.
11092	151763.57		264461.42		568+96.97 PT	66.80' Rt.

Fd. 1 1/2" I.P. with Brass Cap
stamped 1978 O.P.L.S. 598
N. 150,614.03
E. 265,735.49