
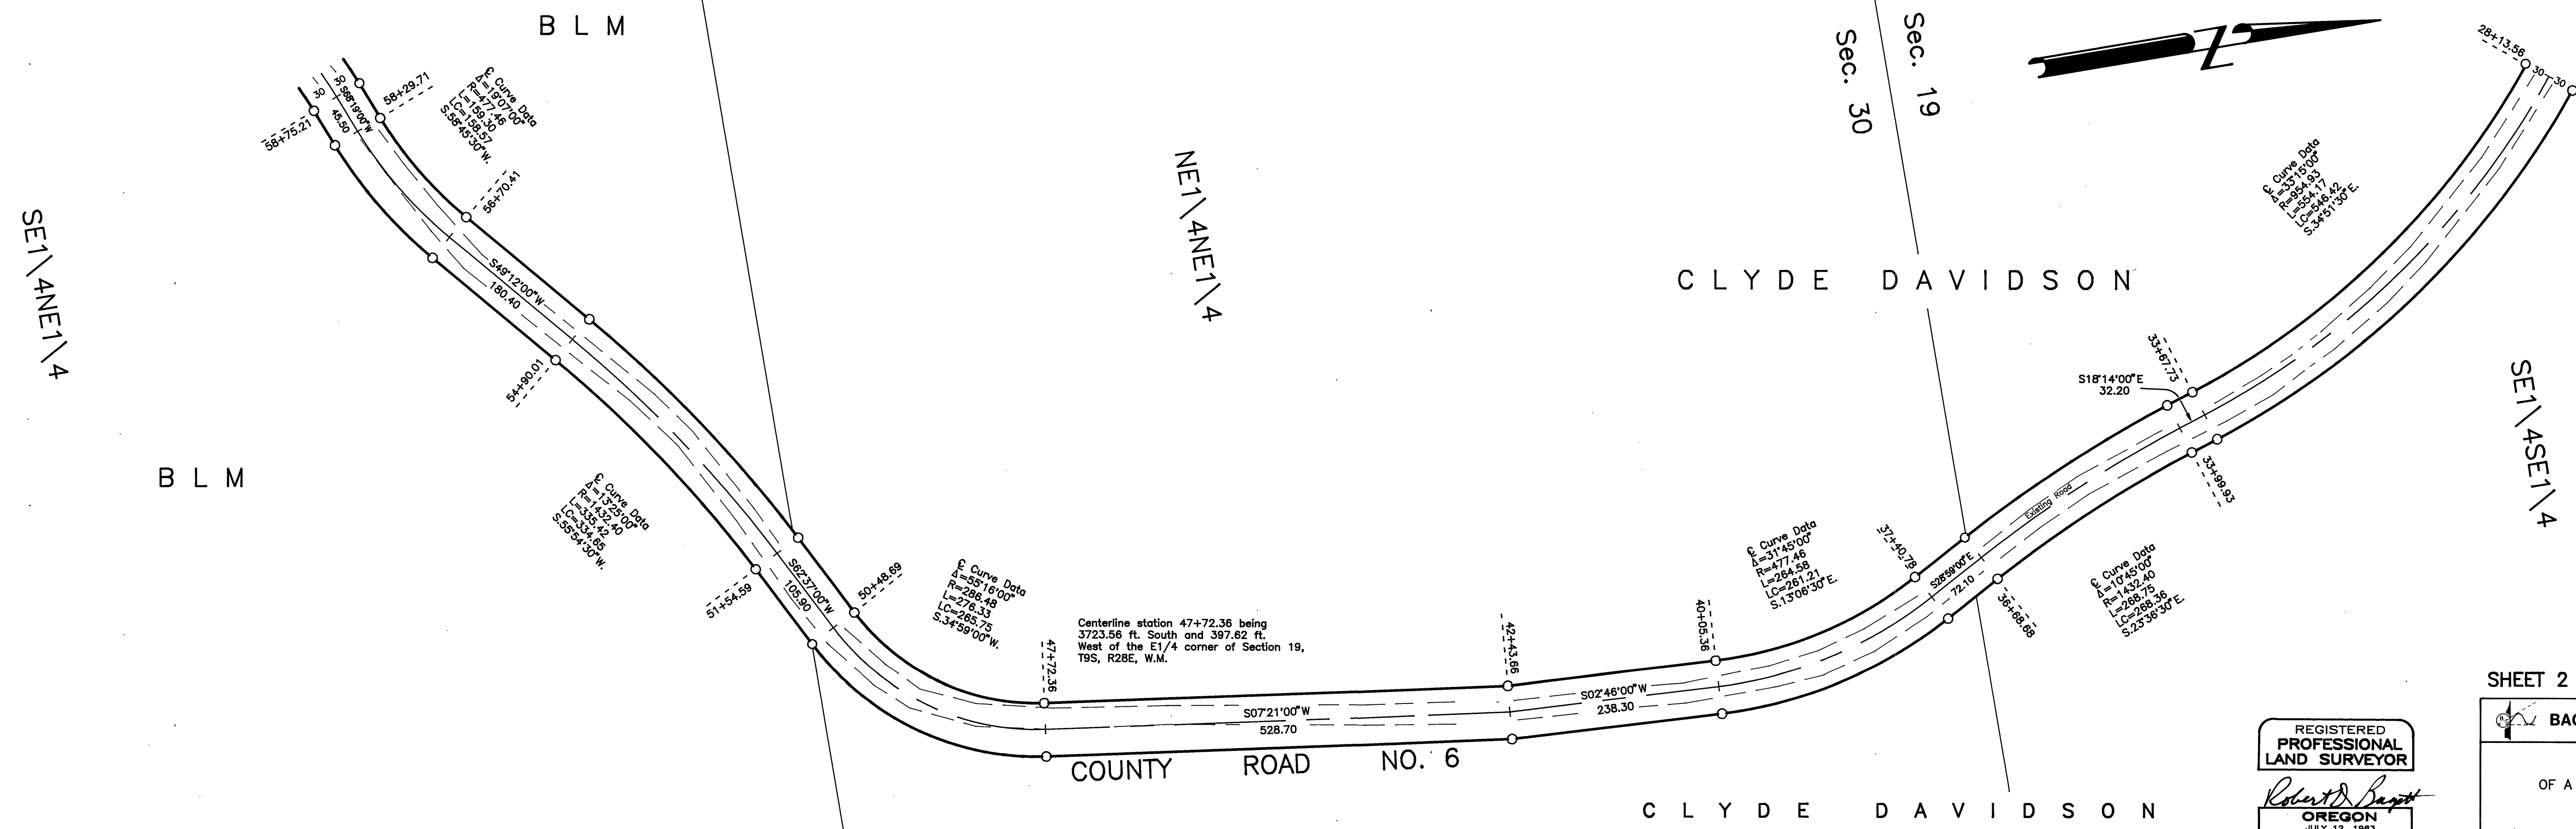


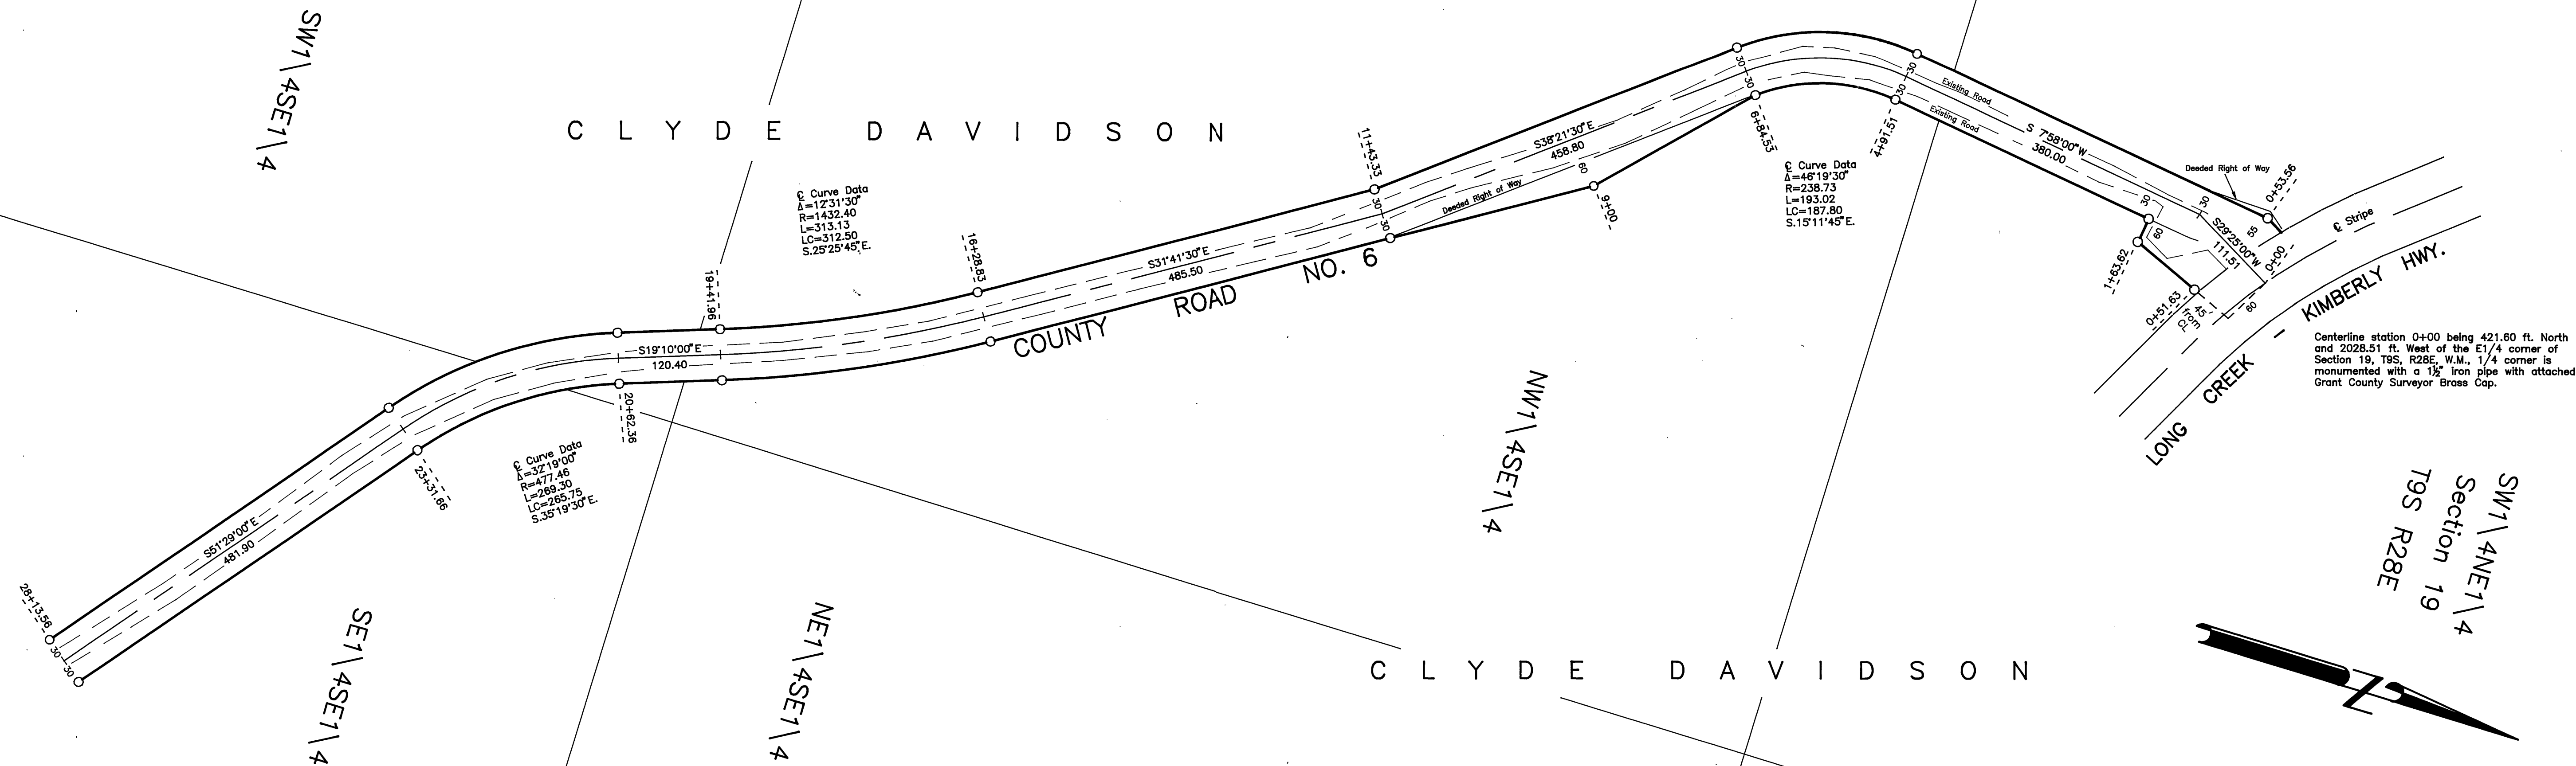

SHEET 2 OF 11

BAGETT - GRIFFITH & ASSOCIATES John Day, Oregon		
MAP OF SURVEY OF A PORTION OF COUNTY ROAD NO. 6 PROPOSED RIGHT OF WAY GRANT COUNTY, OREGON		
SURVEYED FOR	GRANT COUNTY ROAD DEPARTMENT	
SURVEYED BY	RDB & SDF & GJR & NF	Jan. 1993 TO Dec. 1993
Scale: 1"=100'	Drawn by: R.J.L.	

REGISTERED
PROFESSIONAL
LAND SURVEYOR
ROBERT D. BAGETT
598
Expiration Date 12/31/94