


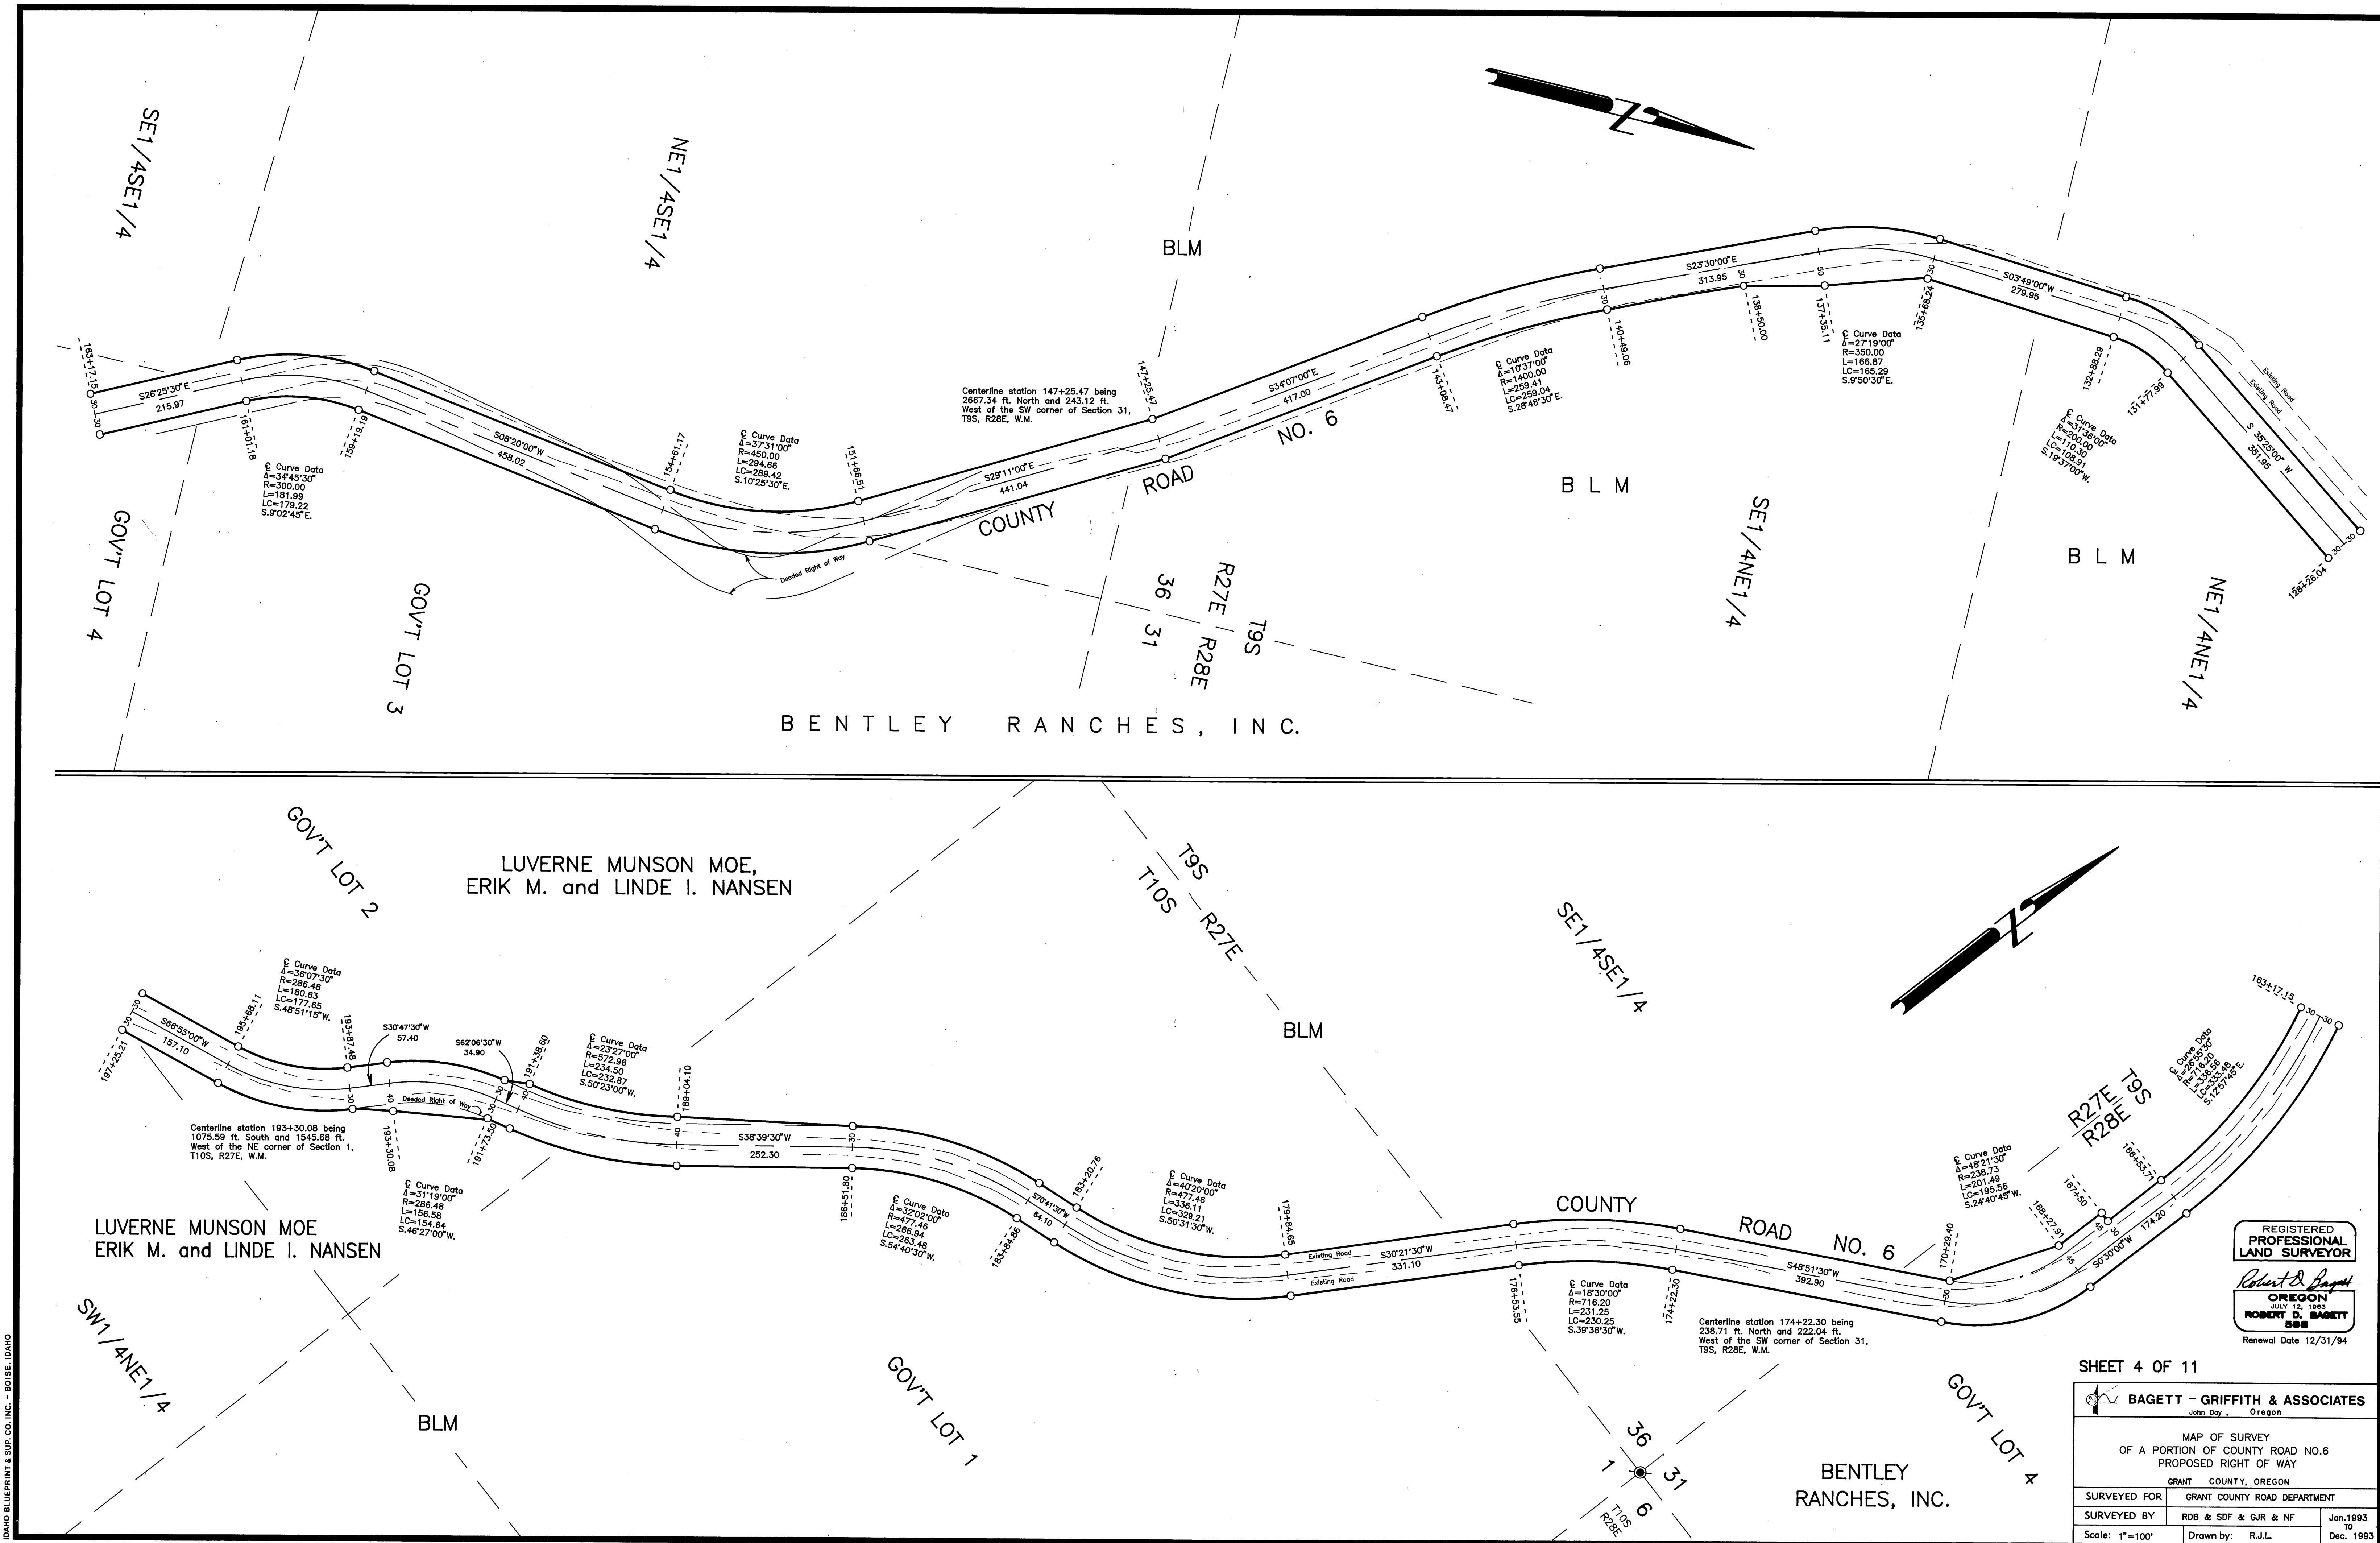

IDAH0 BLUEPRINT & SUP. CO. INC. - BOISE, IDAHO

REGISTERED
PROFESSIONAL
LAND SURVEYOR
Robert D. Baggett
OREGON
JULY 15, 1983
ROBERT D. BAGGETT
588
Renewal Date 12/31/94

SHEET 4 OF 11

BAGETT - GRIFFITH & ASSOCIATES John Baggett, Oregon	
MAP OF SURVEY OF A PORTION OF COUNTY ROAD NO. 6 PROPOSED RIGHT OF WAY	
GRANT COUNTY, OREGON	
SURVEYED FOR	GRANT COUNTY ROAD DEPARTMENT
SURVEYED BY	RDB & SDF & GJR & NF
Scale: 1"=100'	Drawn by: R.J.L.
	TO Jan. 1993 Dec. 1993

RECORD MAP OF SURVEY NO 1260