



WALDO C. and OSIE R. ENGLE

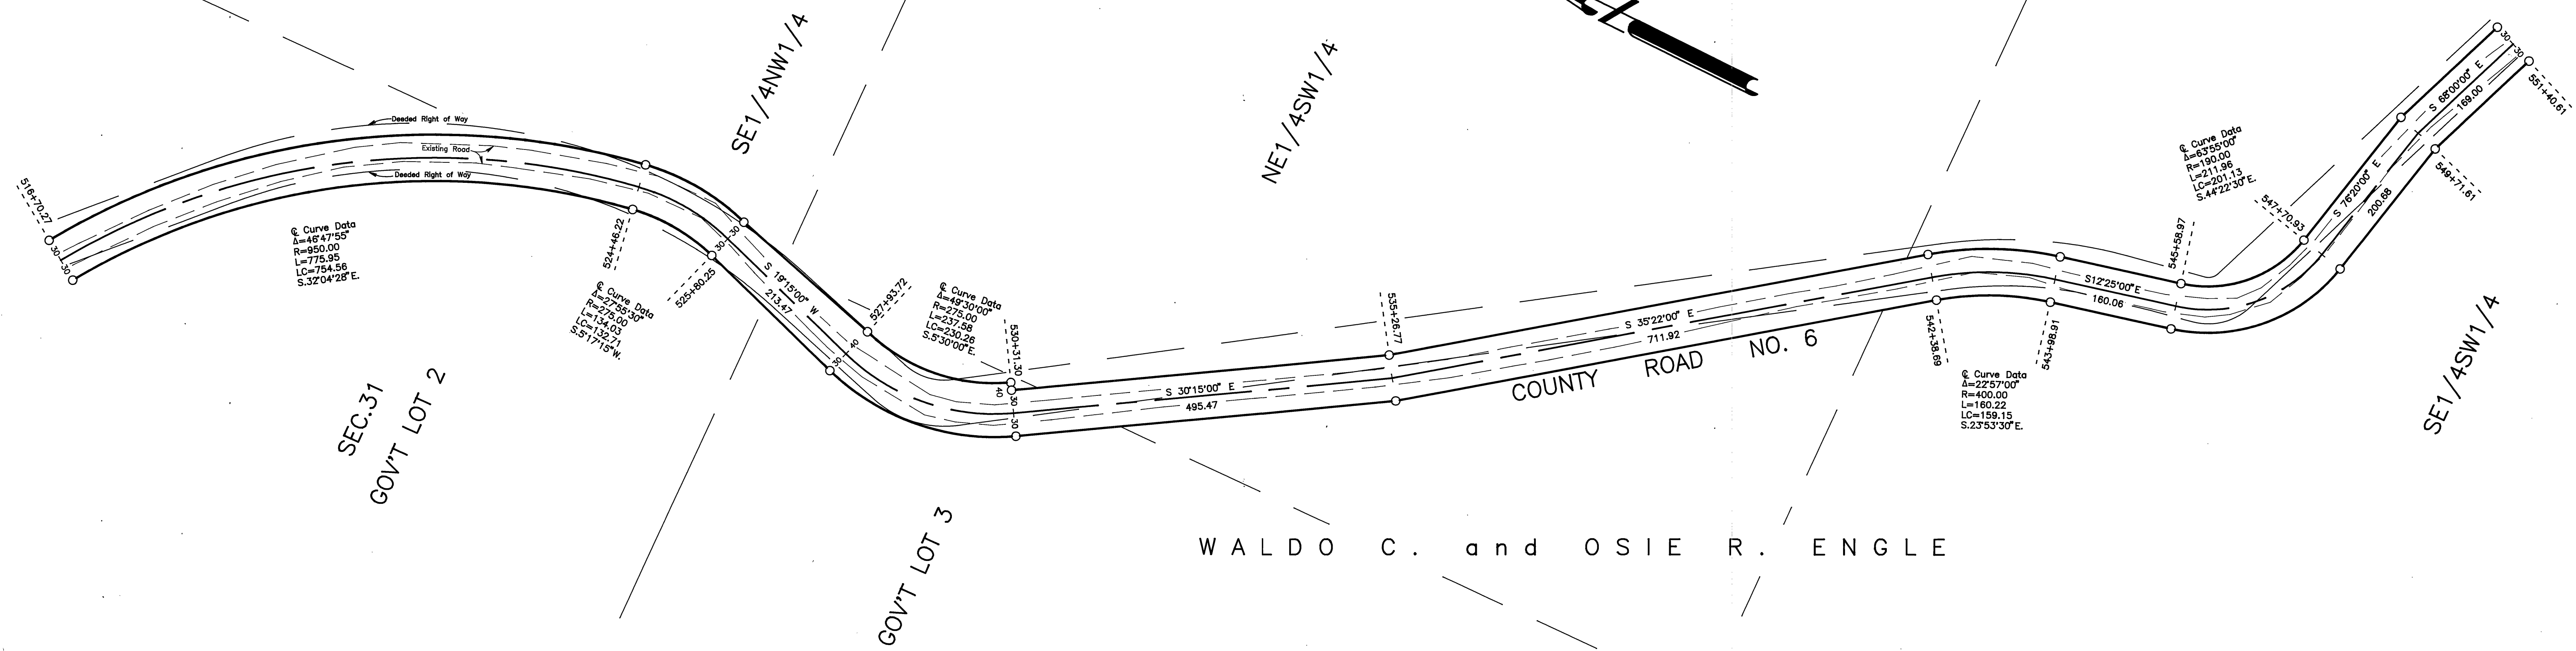

WALDO C. and OSIE R. ENGLE

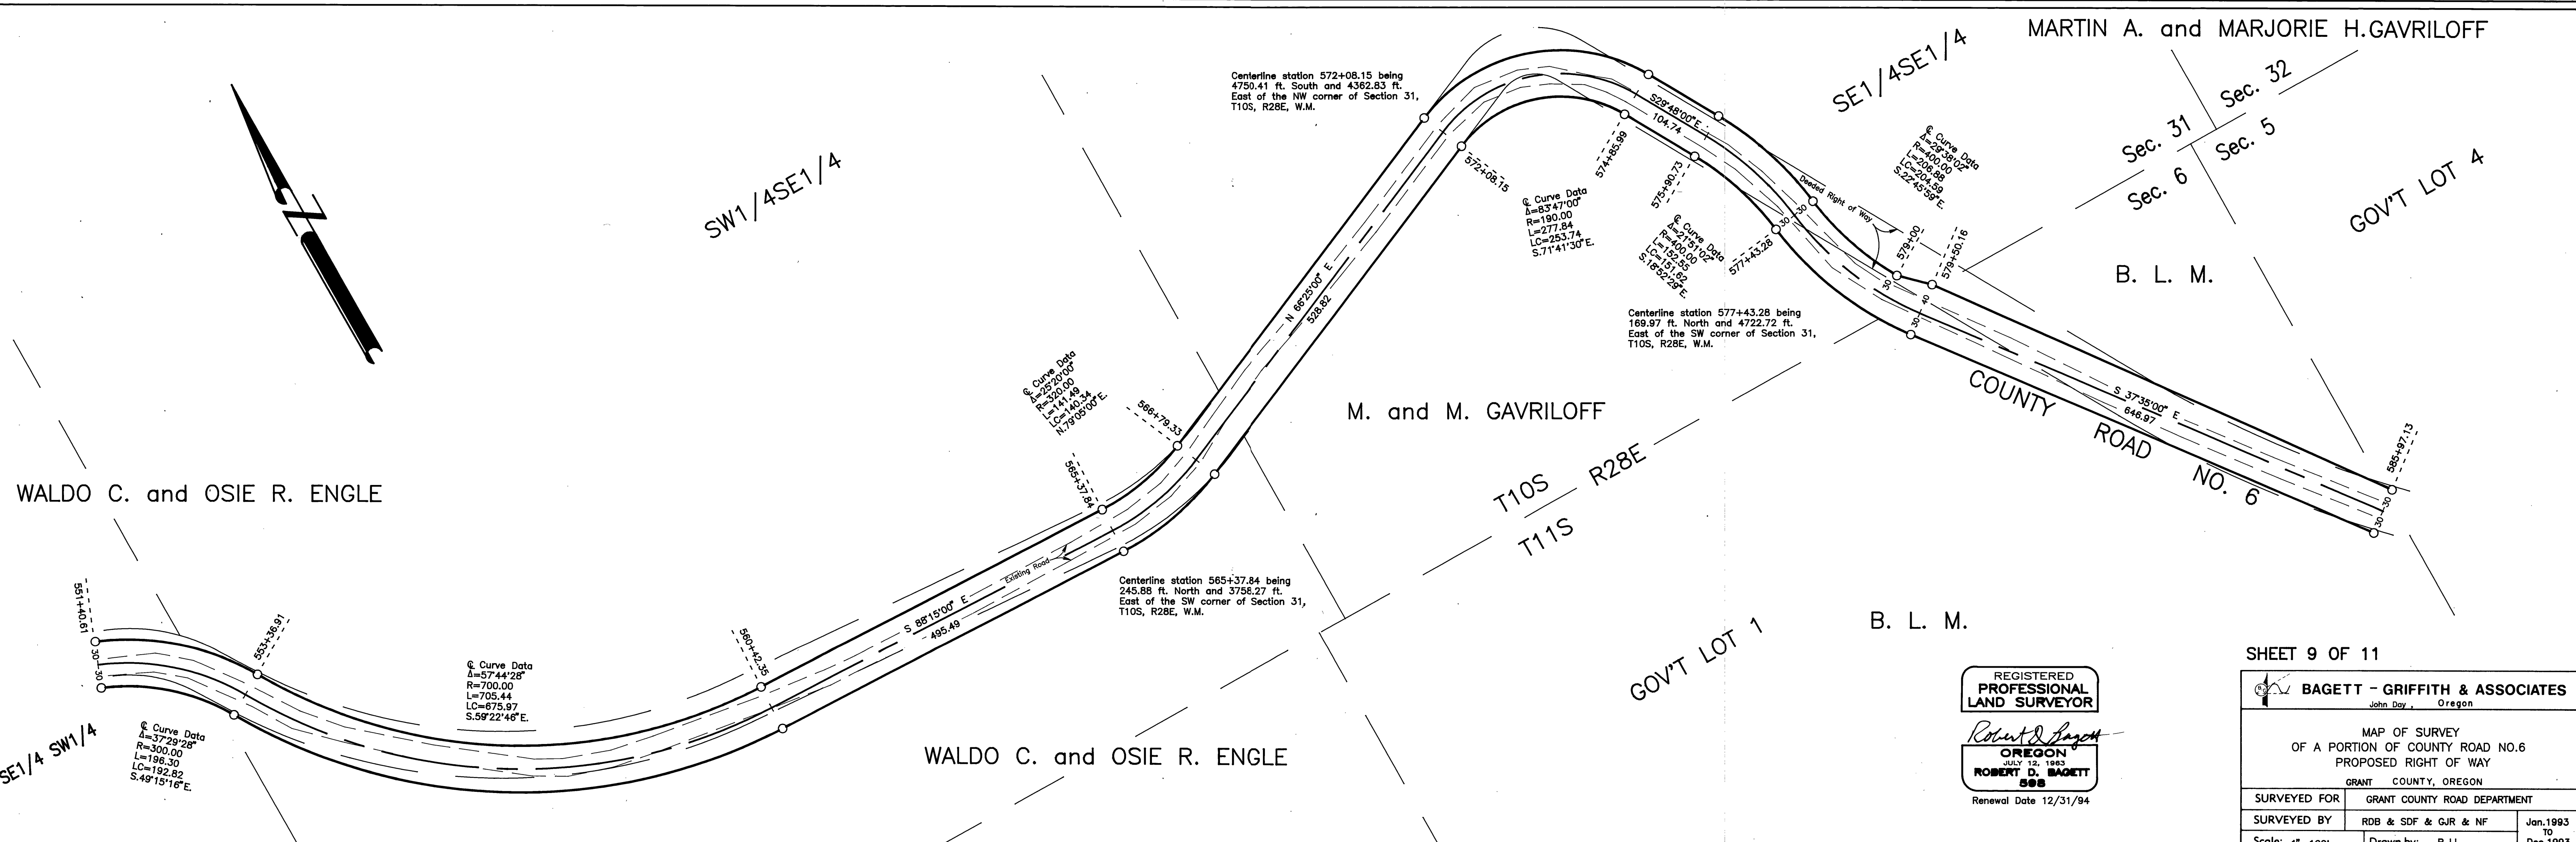

WALDO C. and OSIE R. ENGLE

WALDO C. and OSIE R. ENGLE

REGISTERED
PROFESSIONAL
LAND SURVEYOR
Robert D. Bagett
OREGON
JULY 12, 1983
ROBERT D. BAGETT
508
Renewal Date 12/31/94

SHEET 9 OF 11

BAGETT - GRIFFITH & ASSOCIATES
John Day, Oregon

MAP OF SURVEY
OF A PORTION OF COUNTY ROAD NO. 6
PROPOSED RIGHT OF WAY

GRANT COUNTY, OREGON

SURVEYED FOR	GRANT COUNTY ROAD DEPARTMENT
SURVEYED BY	RDB & SDF & GJR & NF
Scale: 1"=100'	Drawn by: R.J.L.
Jan. 1993 TO Dec. 1993	