




Detail 1

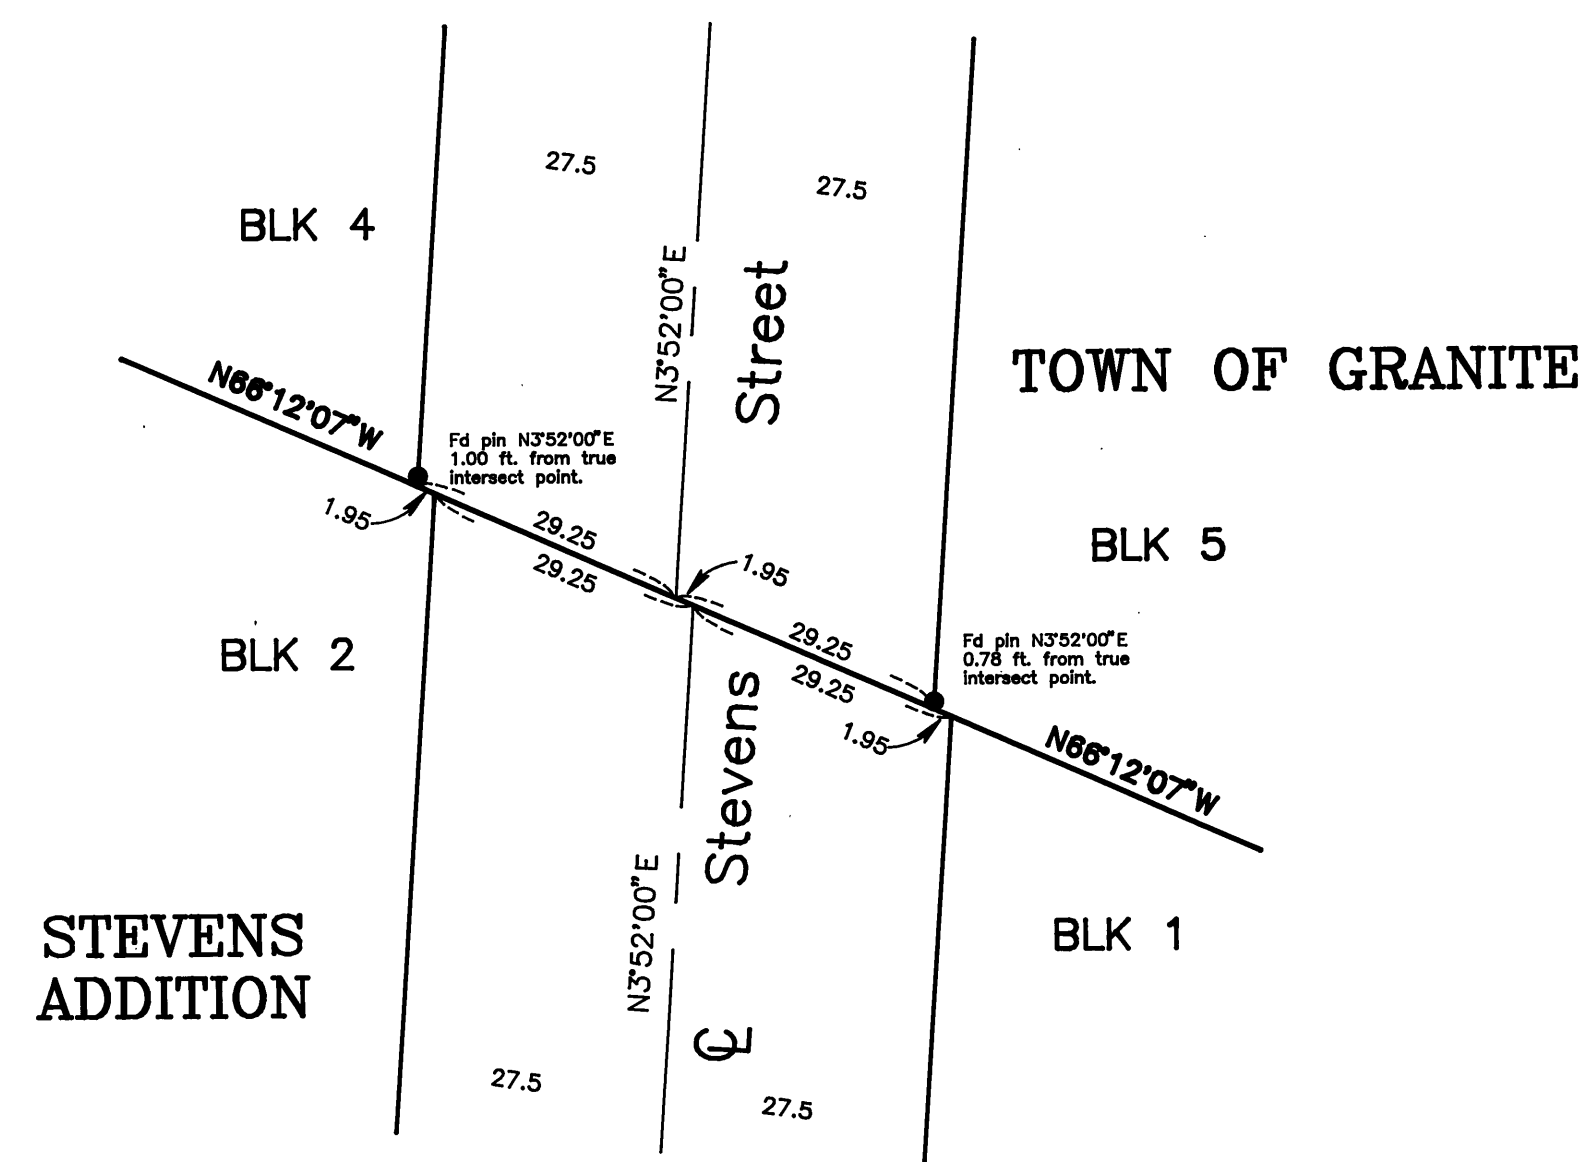


Detail 2

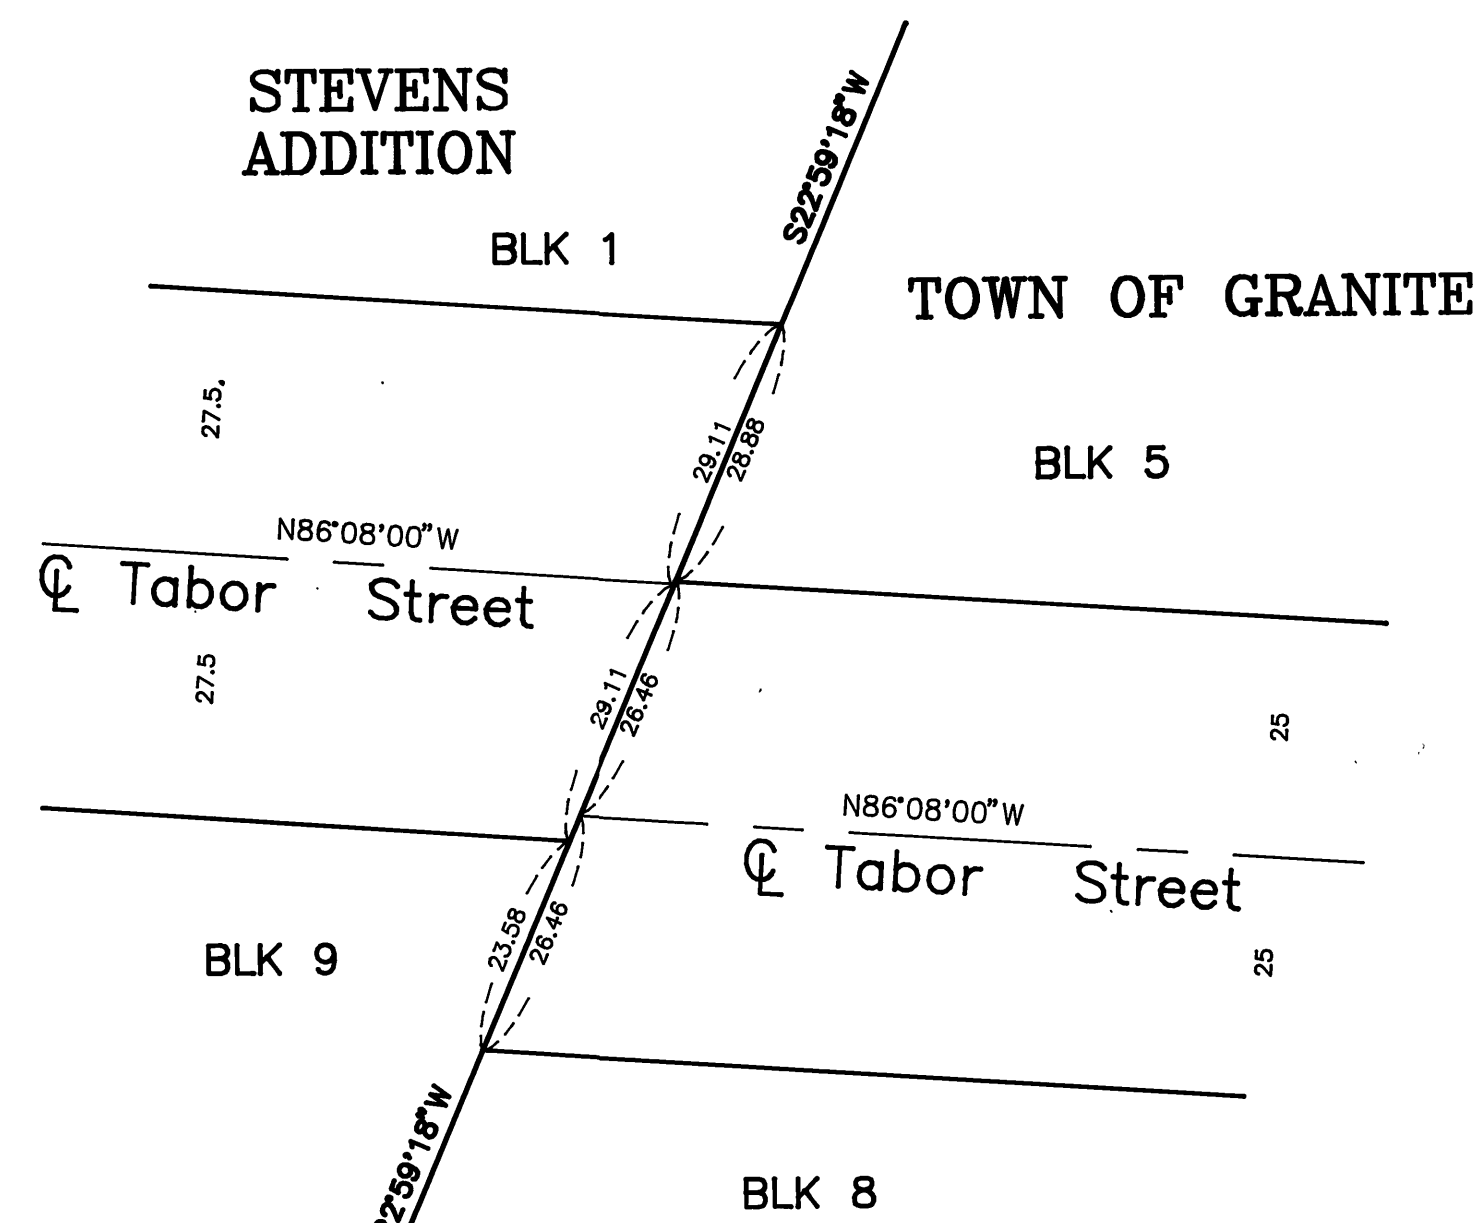


Detail 3

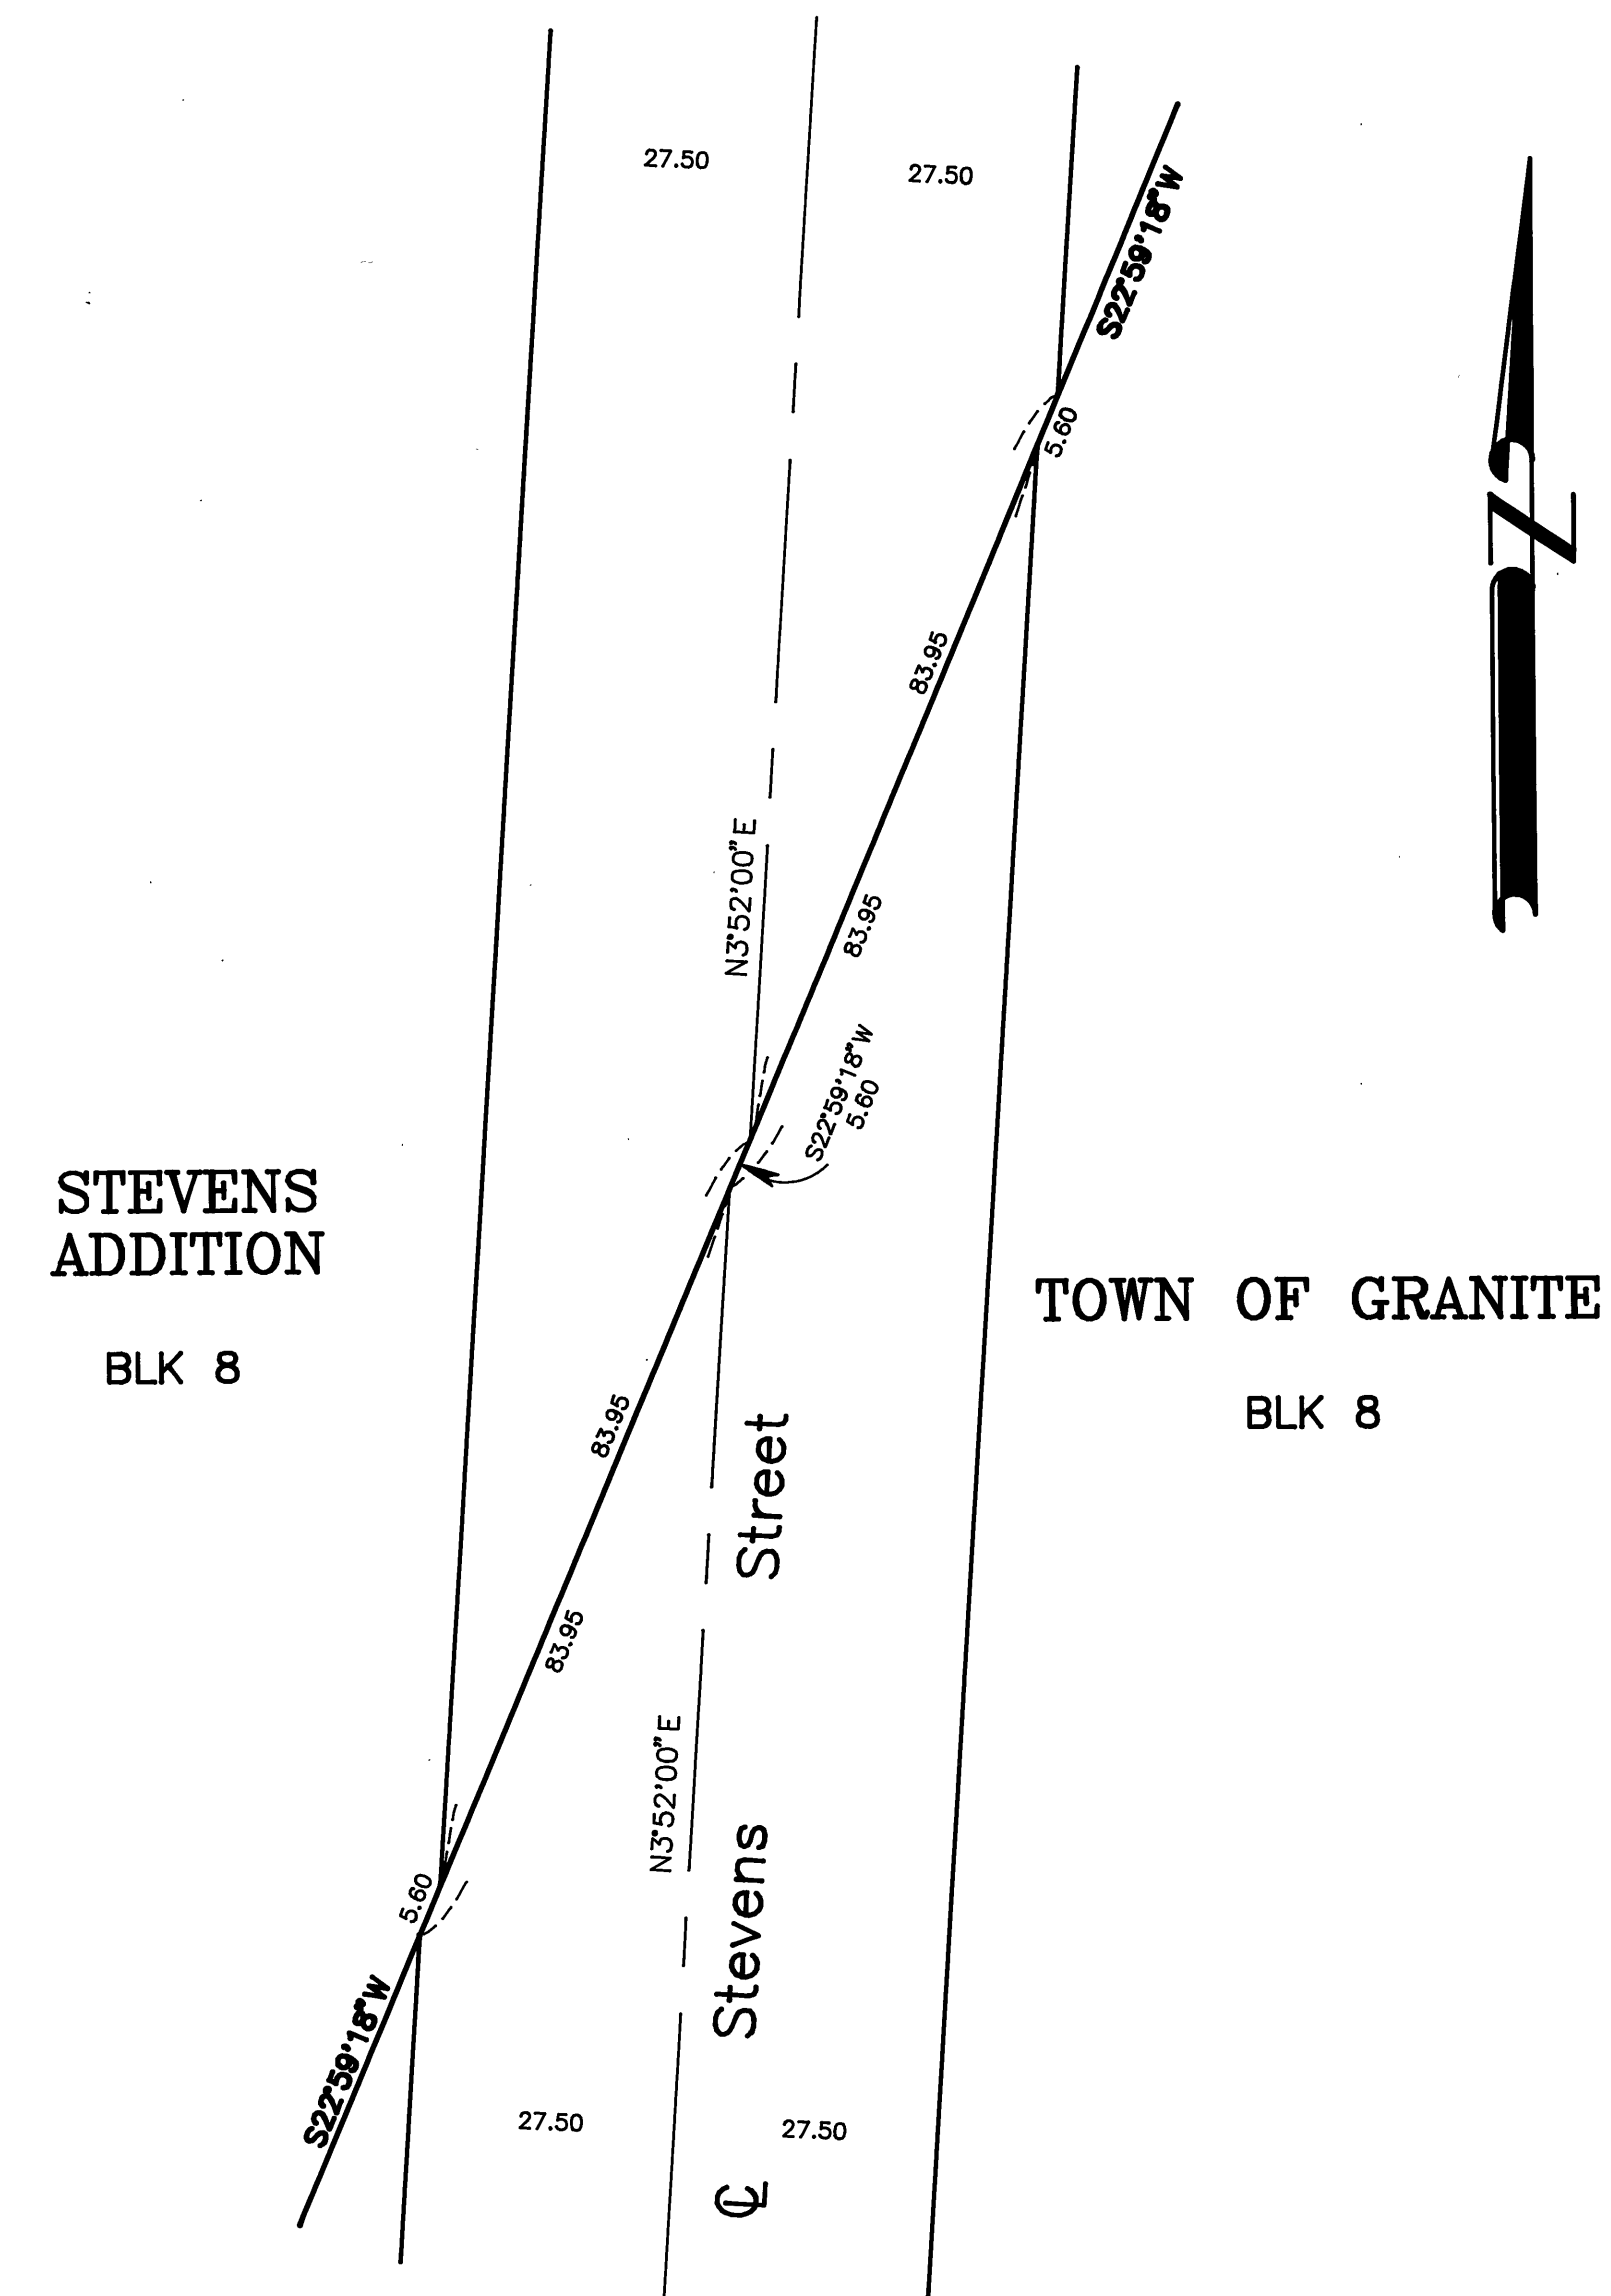

Detail 5

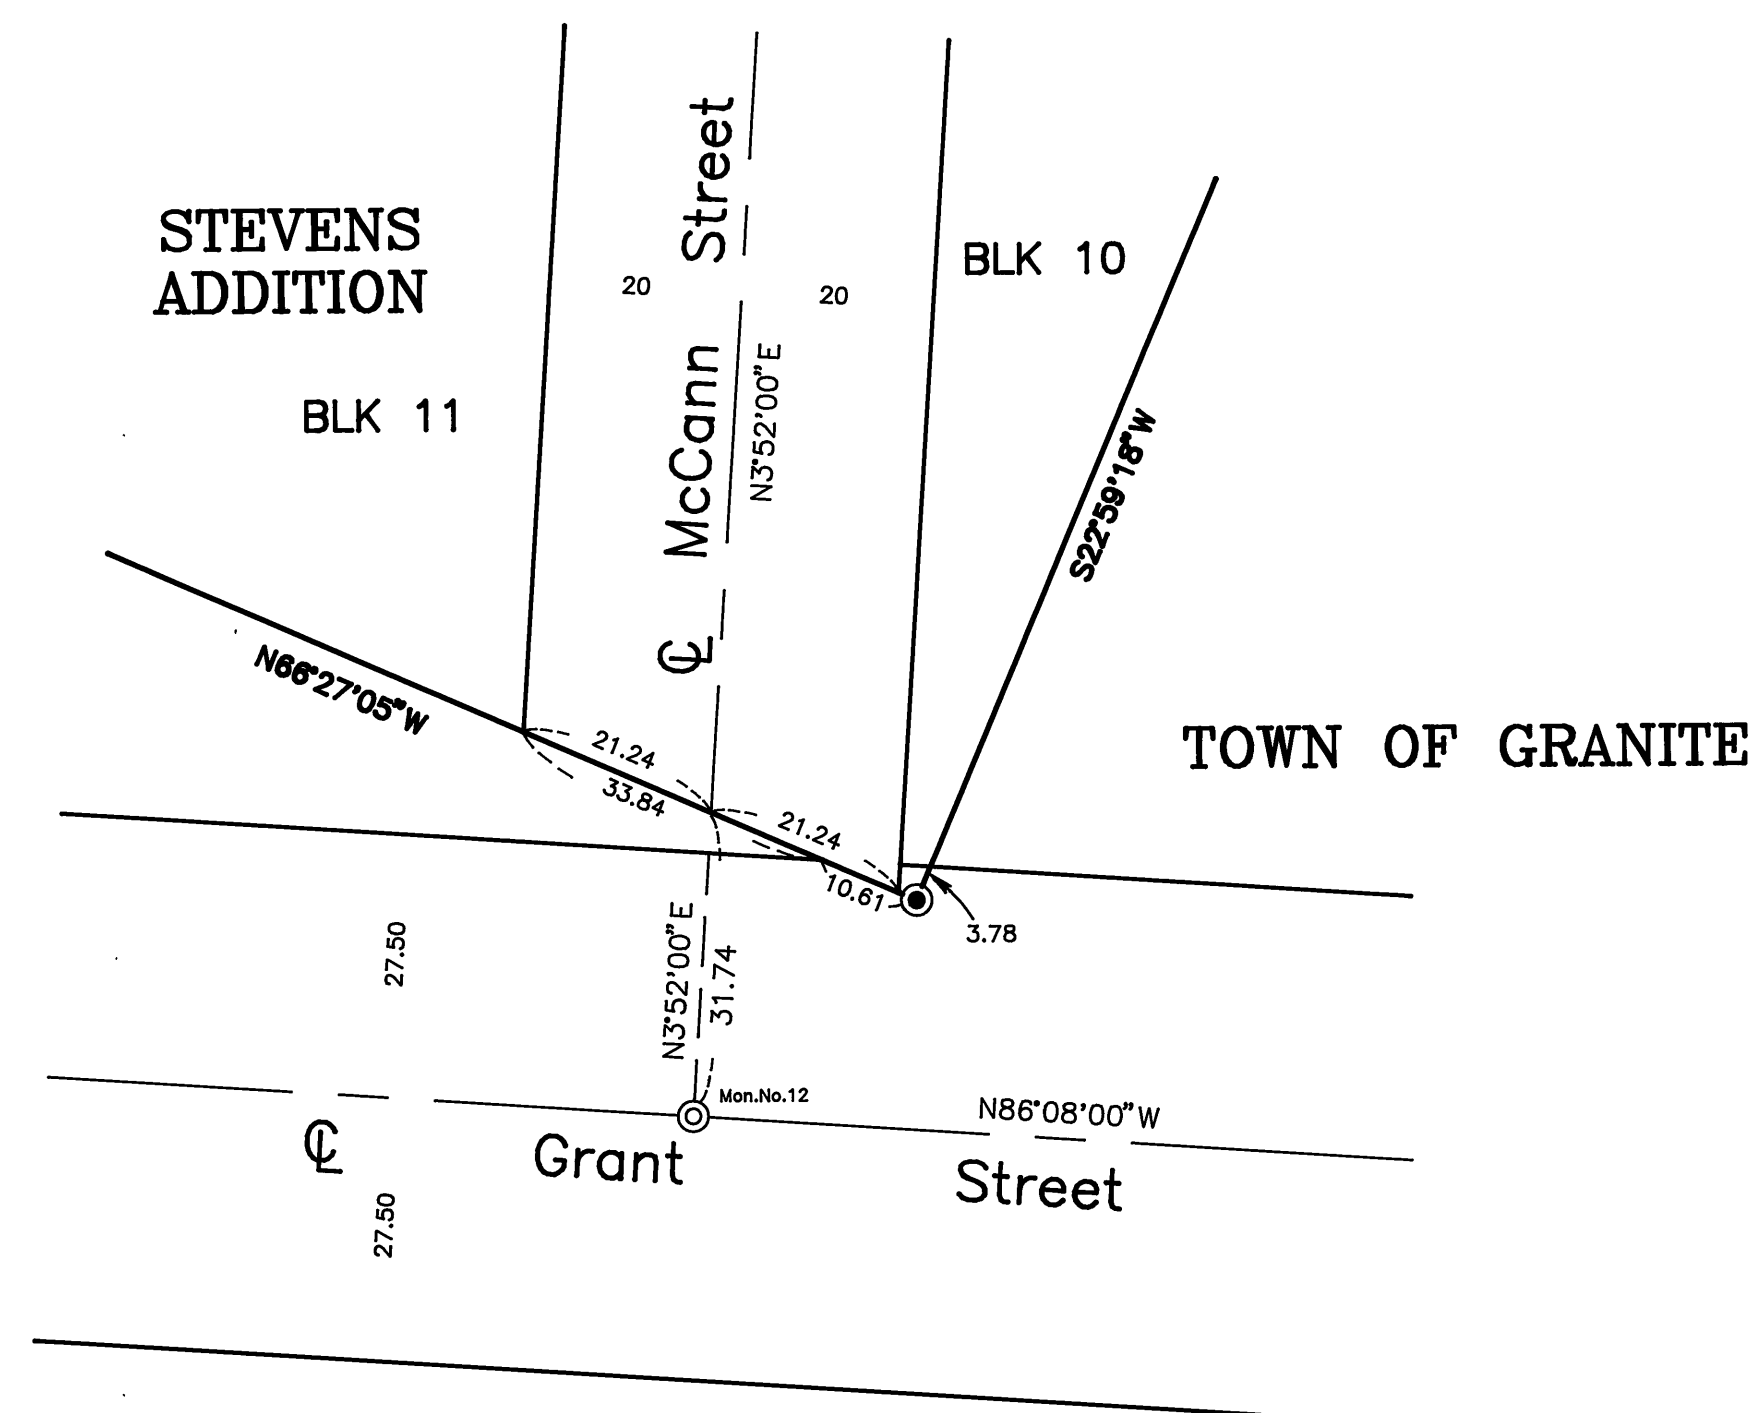

Detail 4

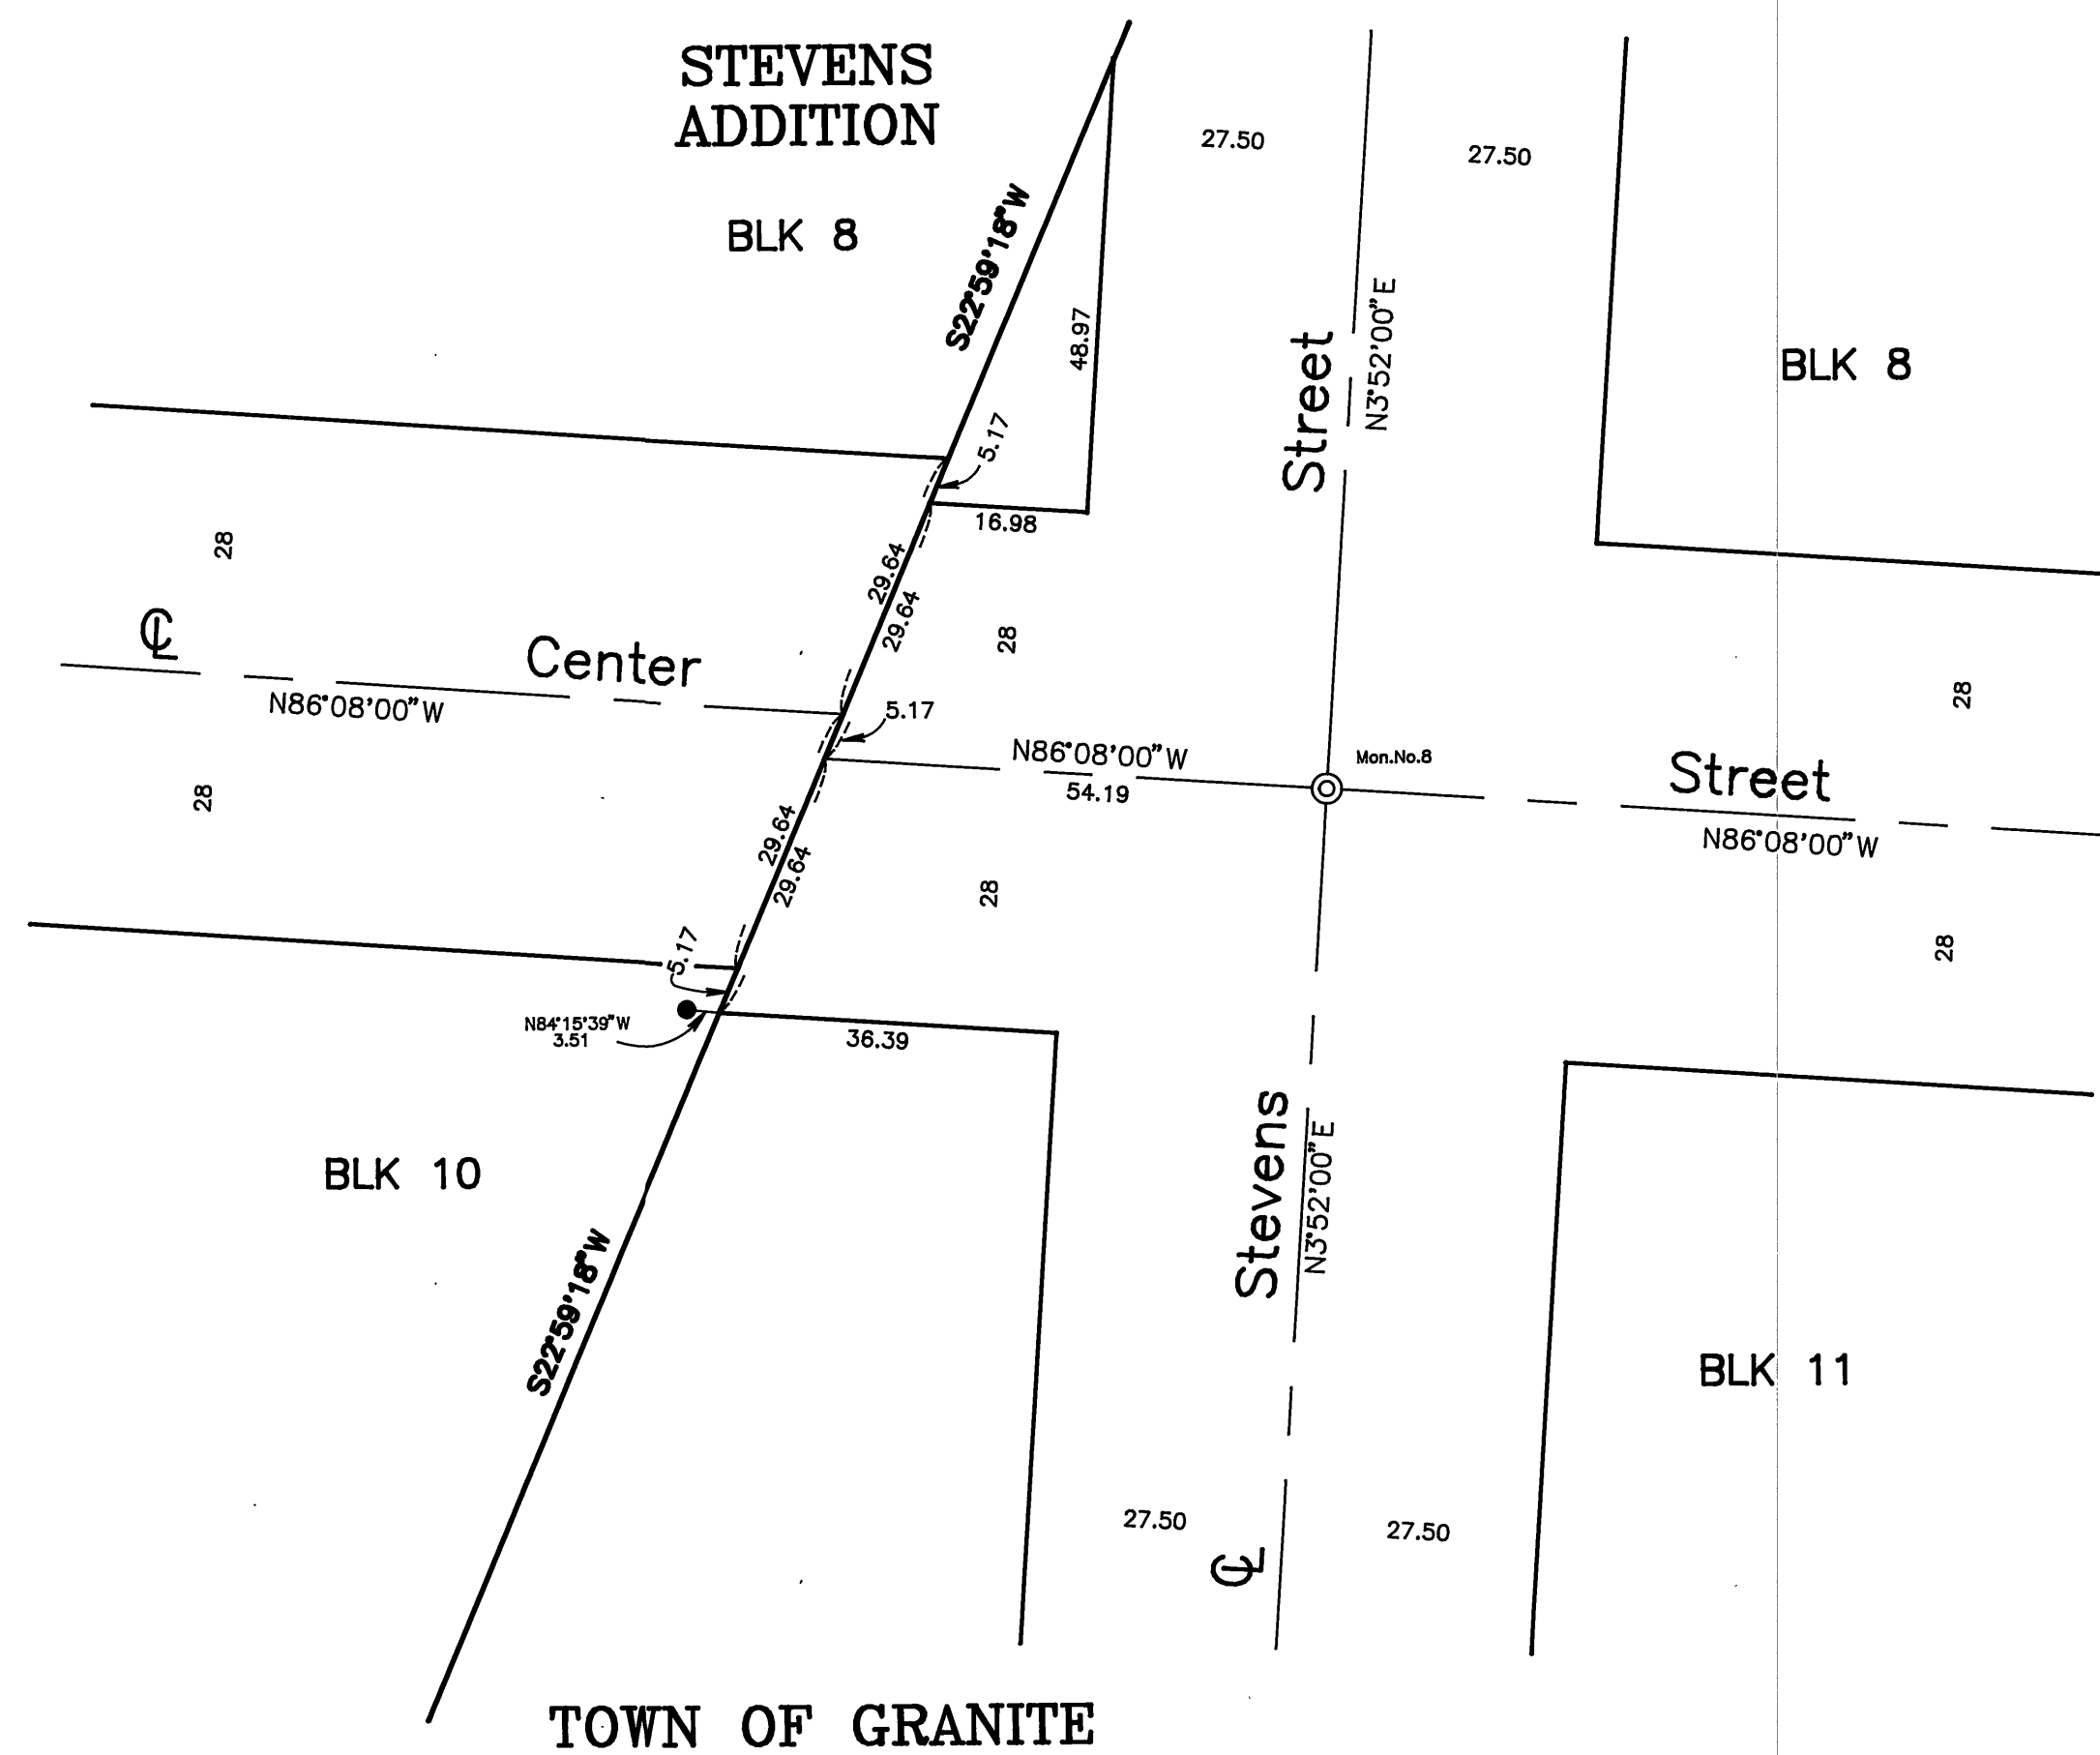

REGISTERED
PROFESSIONAL
LAND SURVEYOR
Robert D. Baggett
OREGON
JULY 12, 1993
ROBERT D. BAGGETT
595
Renewal Date 12/31/94

SHEET 3 OF 3

BAGETT - GRIFFITH & ASSOCIATES John Day, Oregon	
MAP OF SURVEY GRANITE STREET MONUMENTATION SITUATED IN THE NW1/4SW1/4 SEC. 3 AND LOTS 7 THRU 10 SEC. 4, T9S, R35E, W.M. TOWN OF GRANITE	
GRANT	COUNTY, OREGON
SURVEYED FOR	CITY OF GRANITE
SURVEYED BY	RDB & SDF & GJR & DEM
Scale: 1"=20'	Drawn by: J.L.W.
	5/12/92 12/10/93