


T17S R27E
Sec. 8
Sec. 9

MICHAEL KEERINS, TRUSTEE
BONHAM KEERINS

MICHAEL KEERINS, TRUSTEE
BONHAM KEERINS

MICHAEL KEERINS, TRUSTEE
BONHAM KEERINS

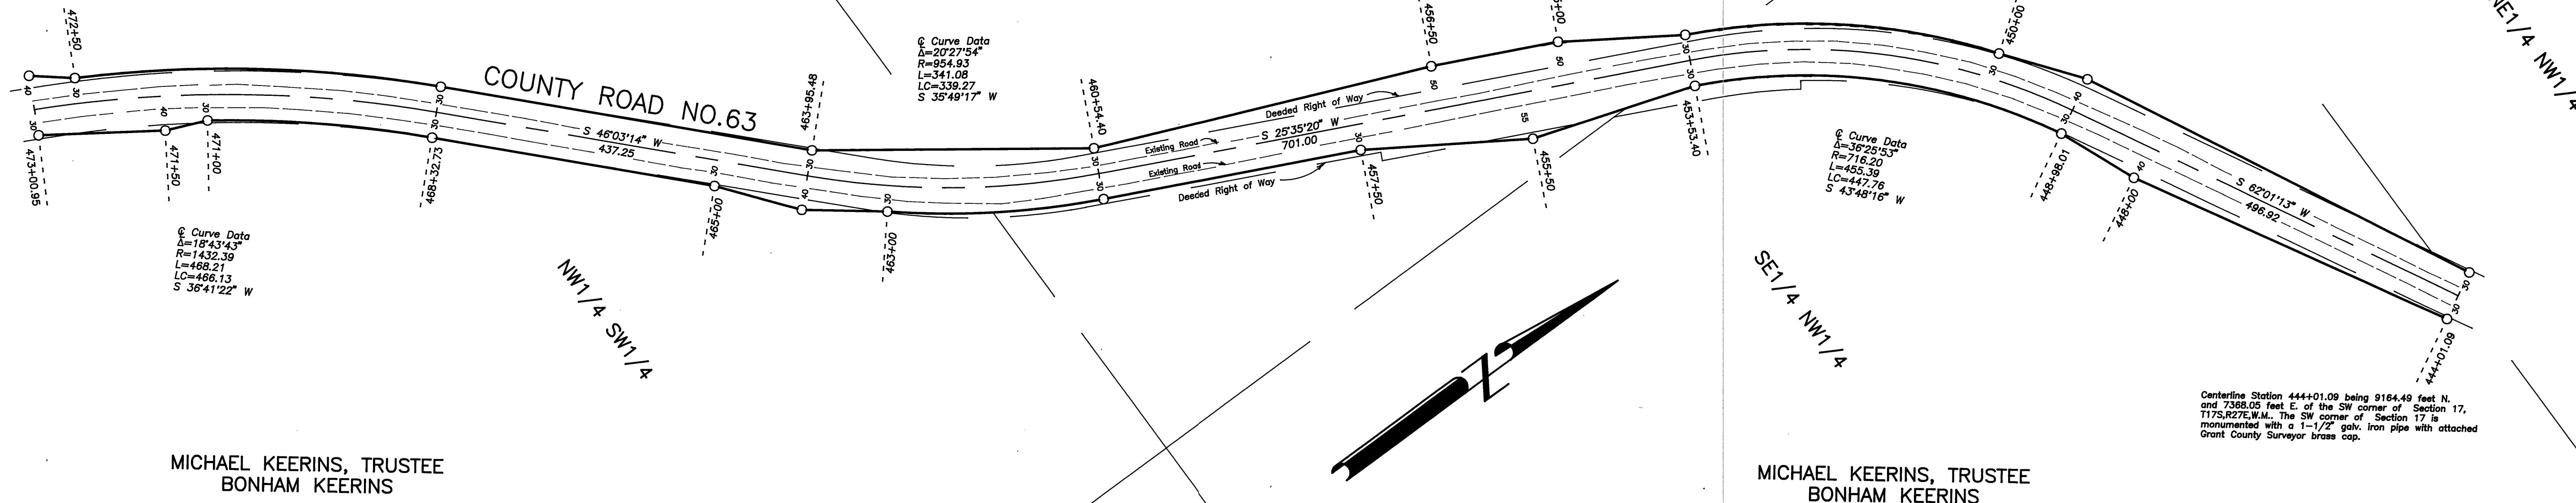


Centerline Station 444+01.09 being 9164.49 feet N.
and 7368.05 feet E. of the SW corner of Section 17,
T17S, R27E, W.M. The SW corner of Section 17 is
monumented with a 1-1/2" galv. iron pipe with attached
Grant County Surveyor brass cap.

MICHAEL KEERINS, TRUSTEE
BONHAM KEERINS

MICHAEL KEERINS, TRUSTEE
BONHAM KEERINS

MICHAEL KEERINS, TRUSTEE
BONHAM KEERINS

Centerline Station 502+50.48 being 4188.03 feet N.
and 5301.44 feet E. of the SW corner of Section 17,
T17S, R27E, W.M. The SW corner of Section 17 is
monumented with a 1-1/2" galv. iron pipe with attached
Grant County Surveyor brass cap.

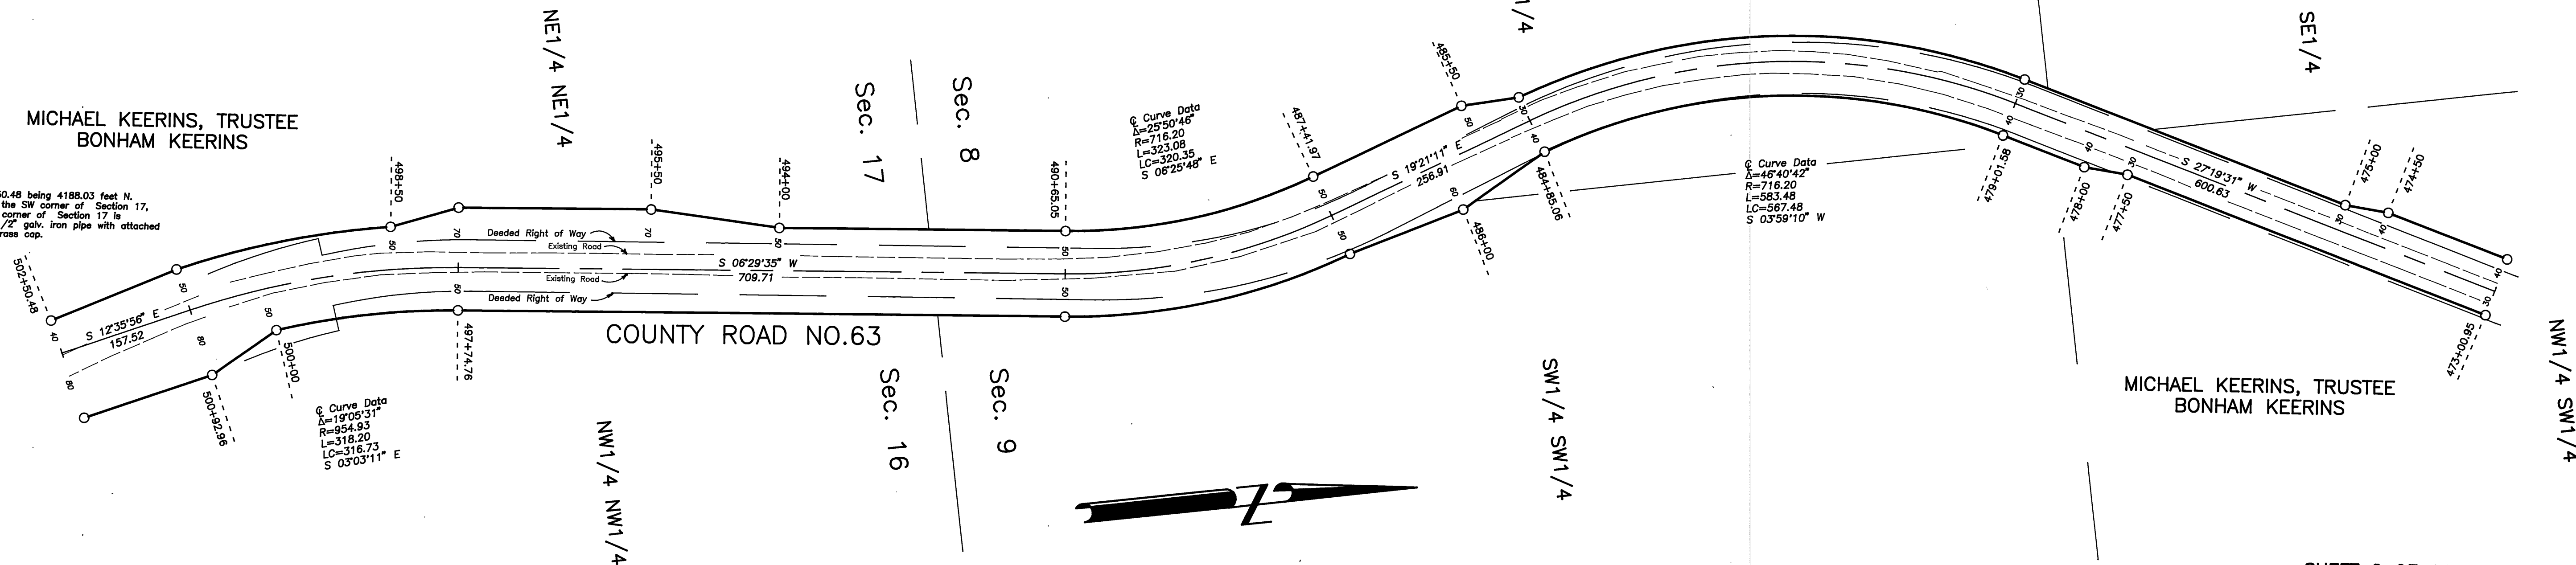

SHEET 2 OF 11

REGISTERED
PROFESSIONAL
LAND SURVEYOR
Robert D. Baggett
OREGON
JULY 12, 1983
ROBERT D. BAGGETT
598
Renewal Date 12/31/94

BAGETT - GRIFFITH & ASSOCIATES John Day, Oregon	
MAP OF SURVEY OF A PORTION OF COUNTY ROAD NO. 63 PROPOSED RIGHT OF WAY GRANT COUNTY, OREGON	
SURVEYED FOR	GRANT COUNTY ROAD DEPARTMENT
SURVEYED BY	RDB & SDF & GJR & DEM
Scale: 1"=100'	Drawn by: R.J.L.
JULY 1993 TO JAN. 5, 1994	

RECORD MAP OF SURVEY NO. 1291