



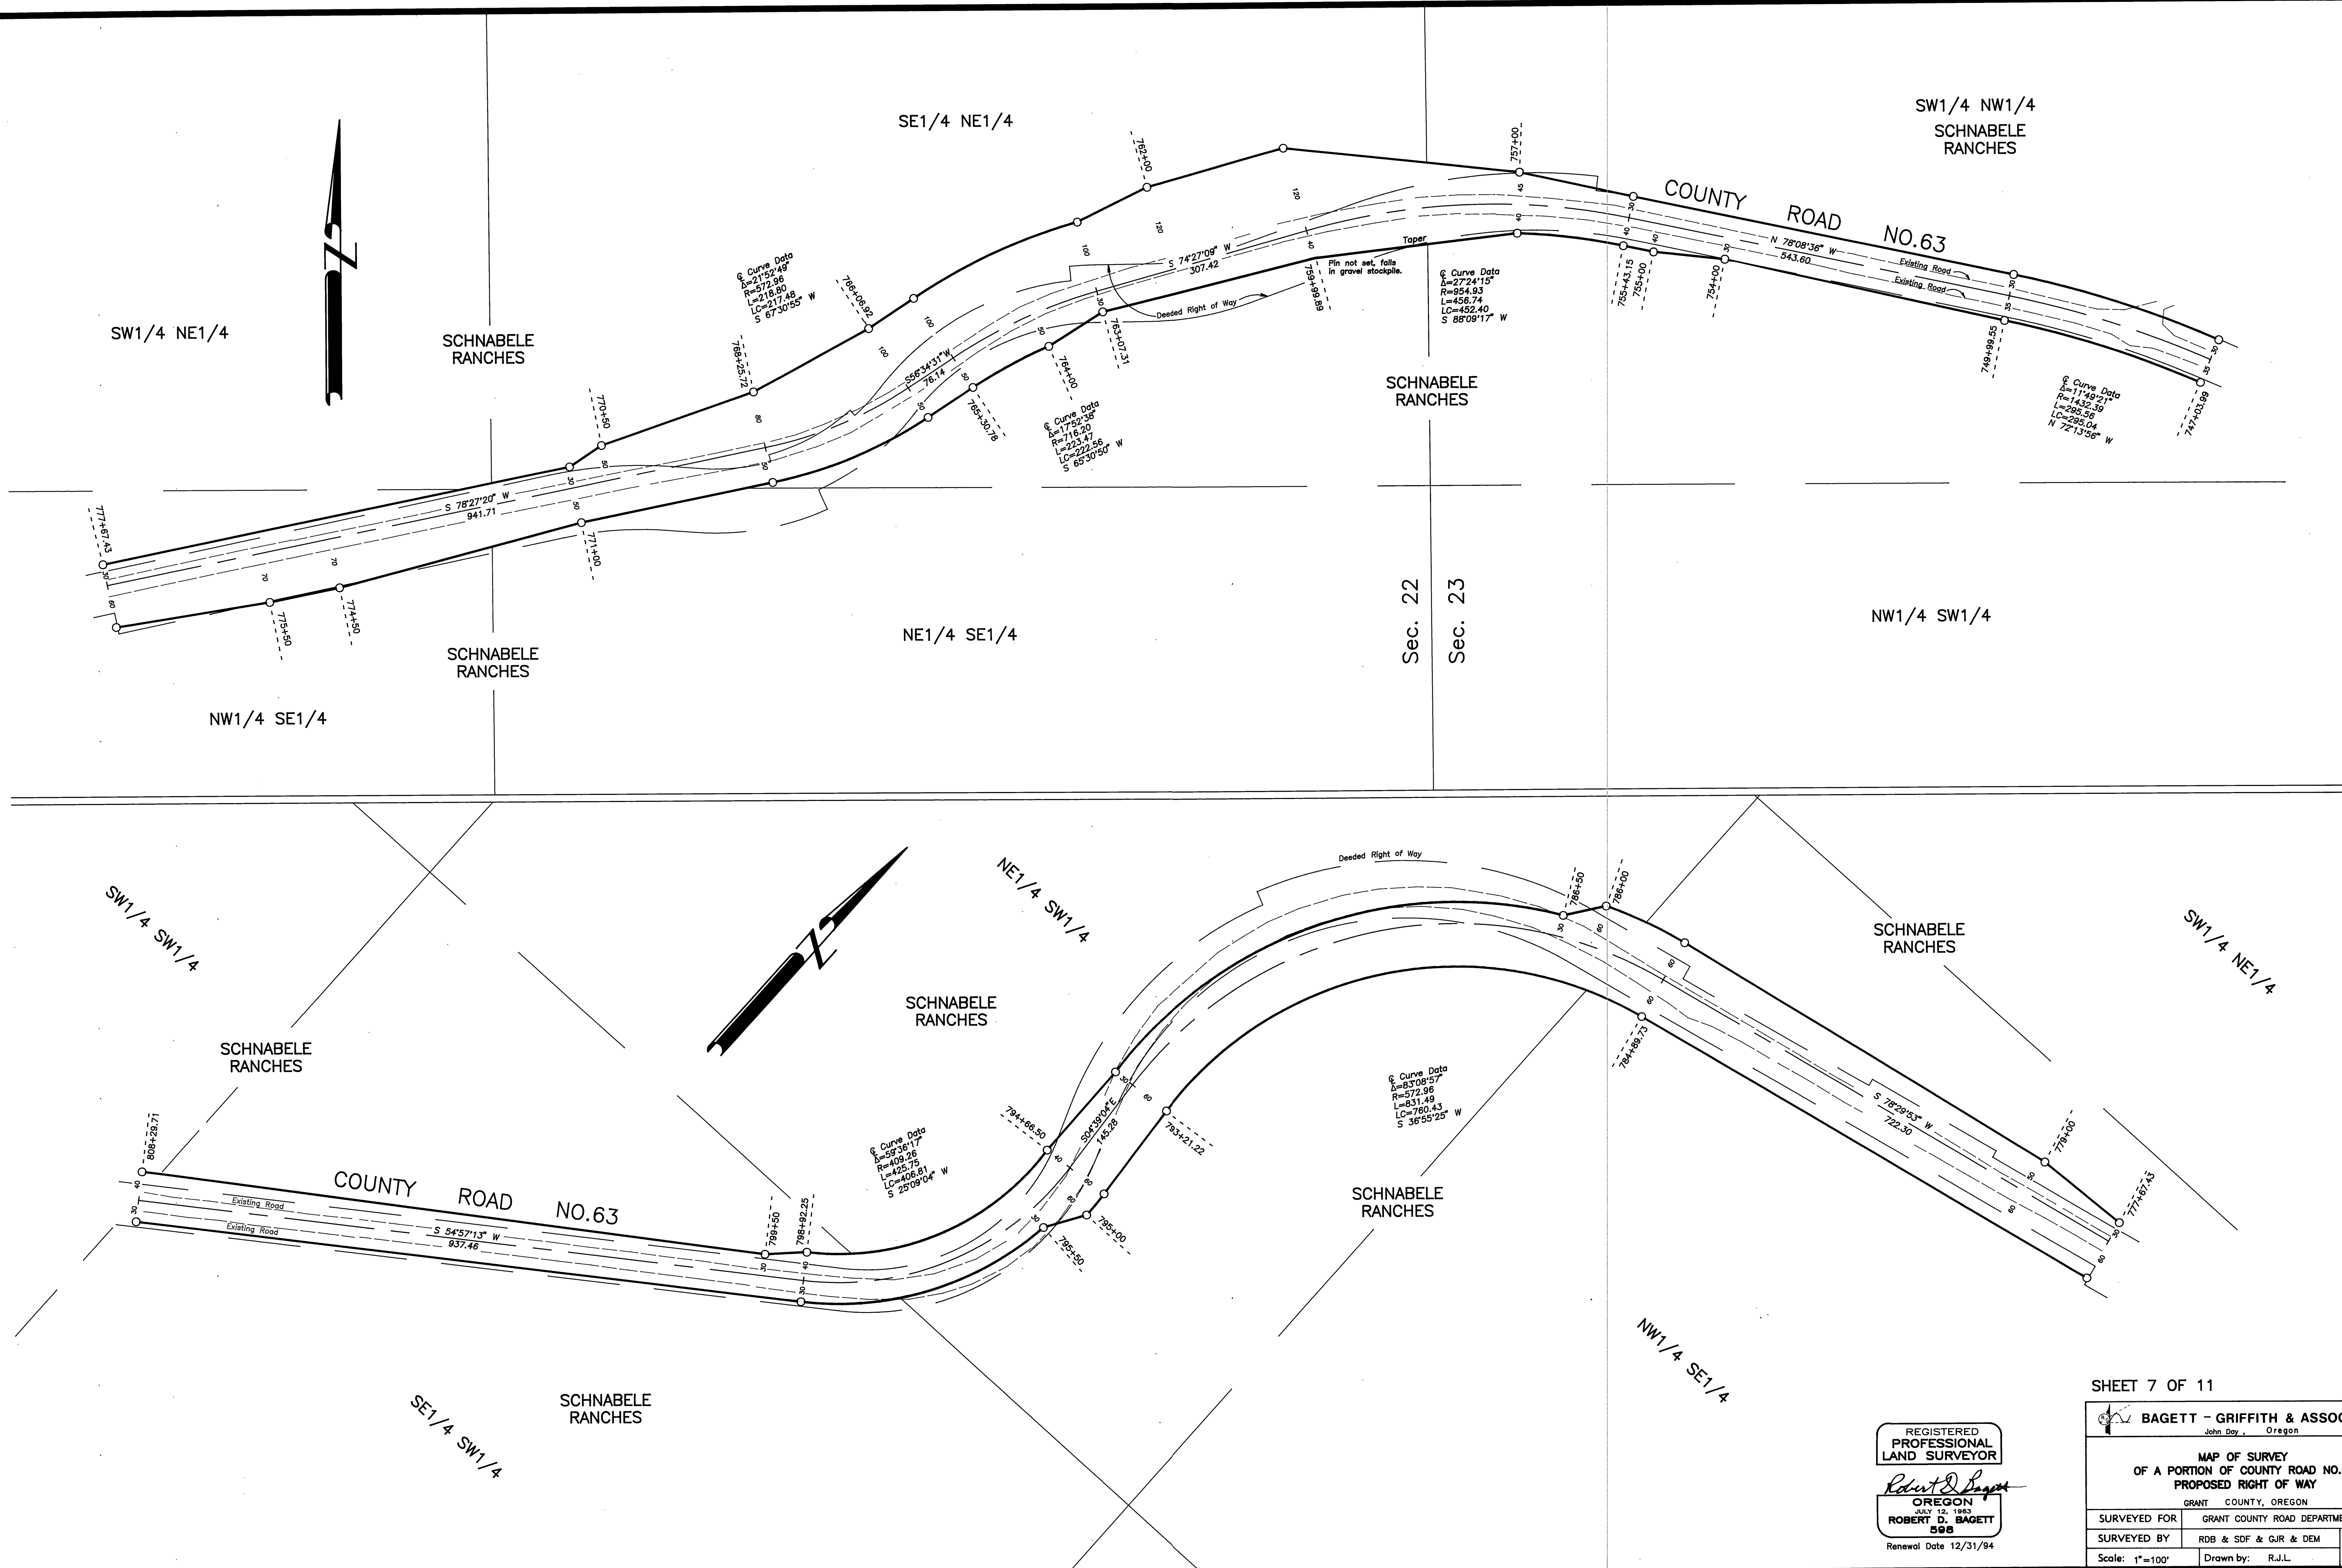

SHEET 7 OF 11

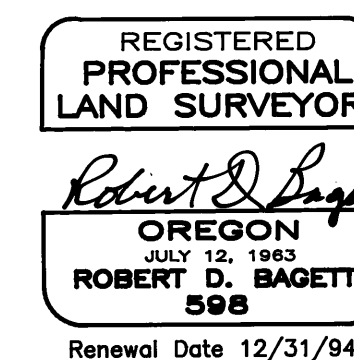

BAGETT - GRIFFITH & ASSOCIATES John Day, Oregon		
MAP OF SURVEY OF A PORTION OF COUNTY ROAD NO. 63 PROPOSED RIGHT OF WAY		
GRANT COUNTY, OREGON		
SURVEYED FOR	GRANT COUNTY ROAD DEPARTMENT	
SURVEYED BY	RDB & SDF & GJR & DEM	JULY 1993
Scale: 1"=100'	Drawn by: R.J.L.	JAN. 5, 1994

RECORD MAP OF SURVEY NO. 1291