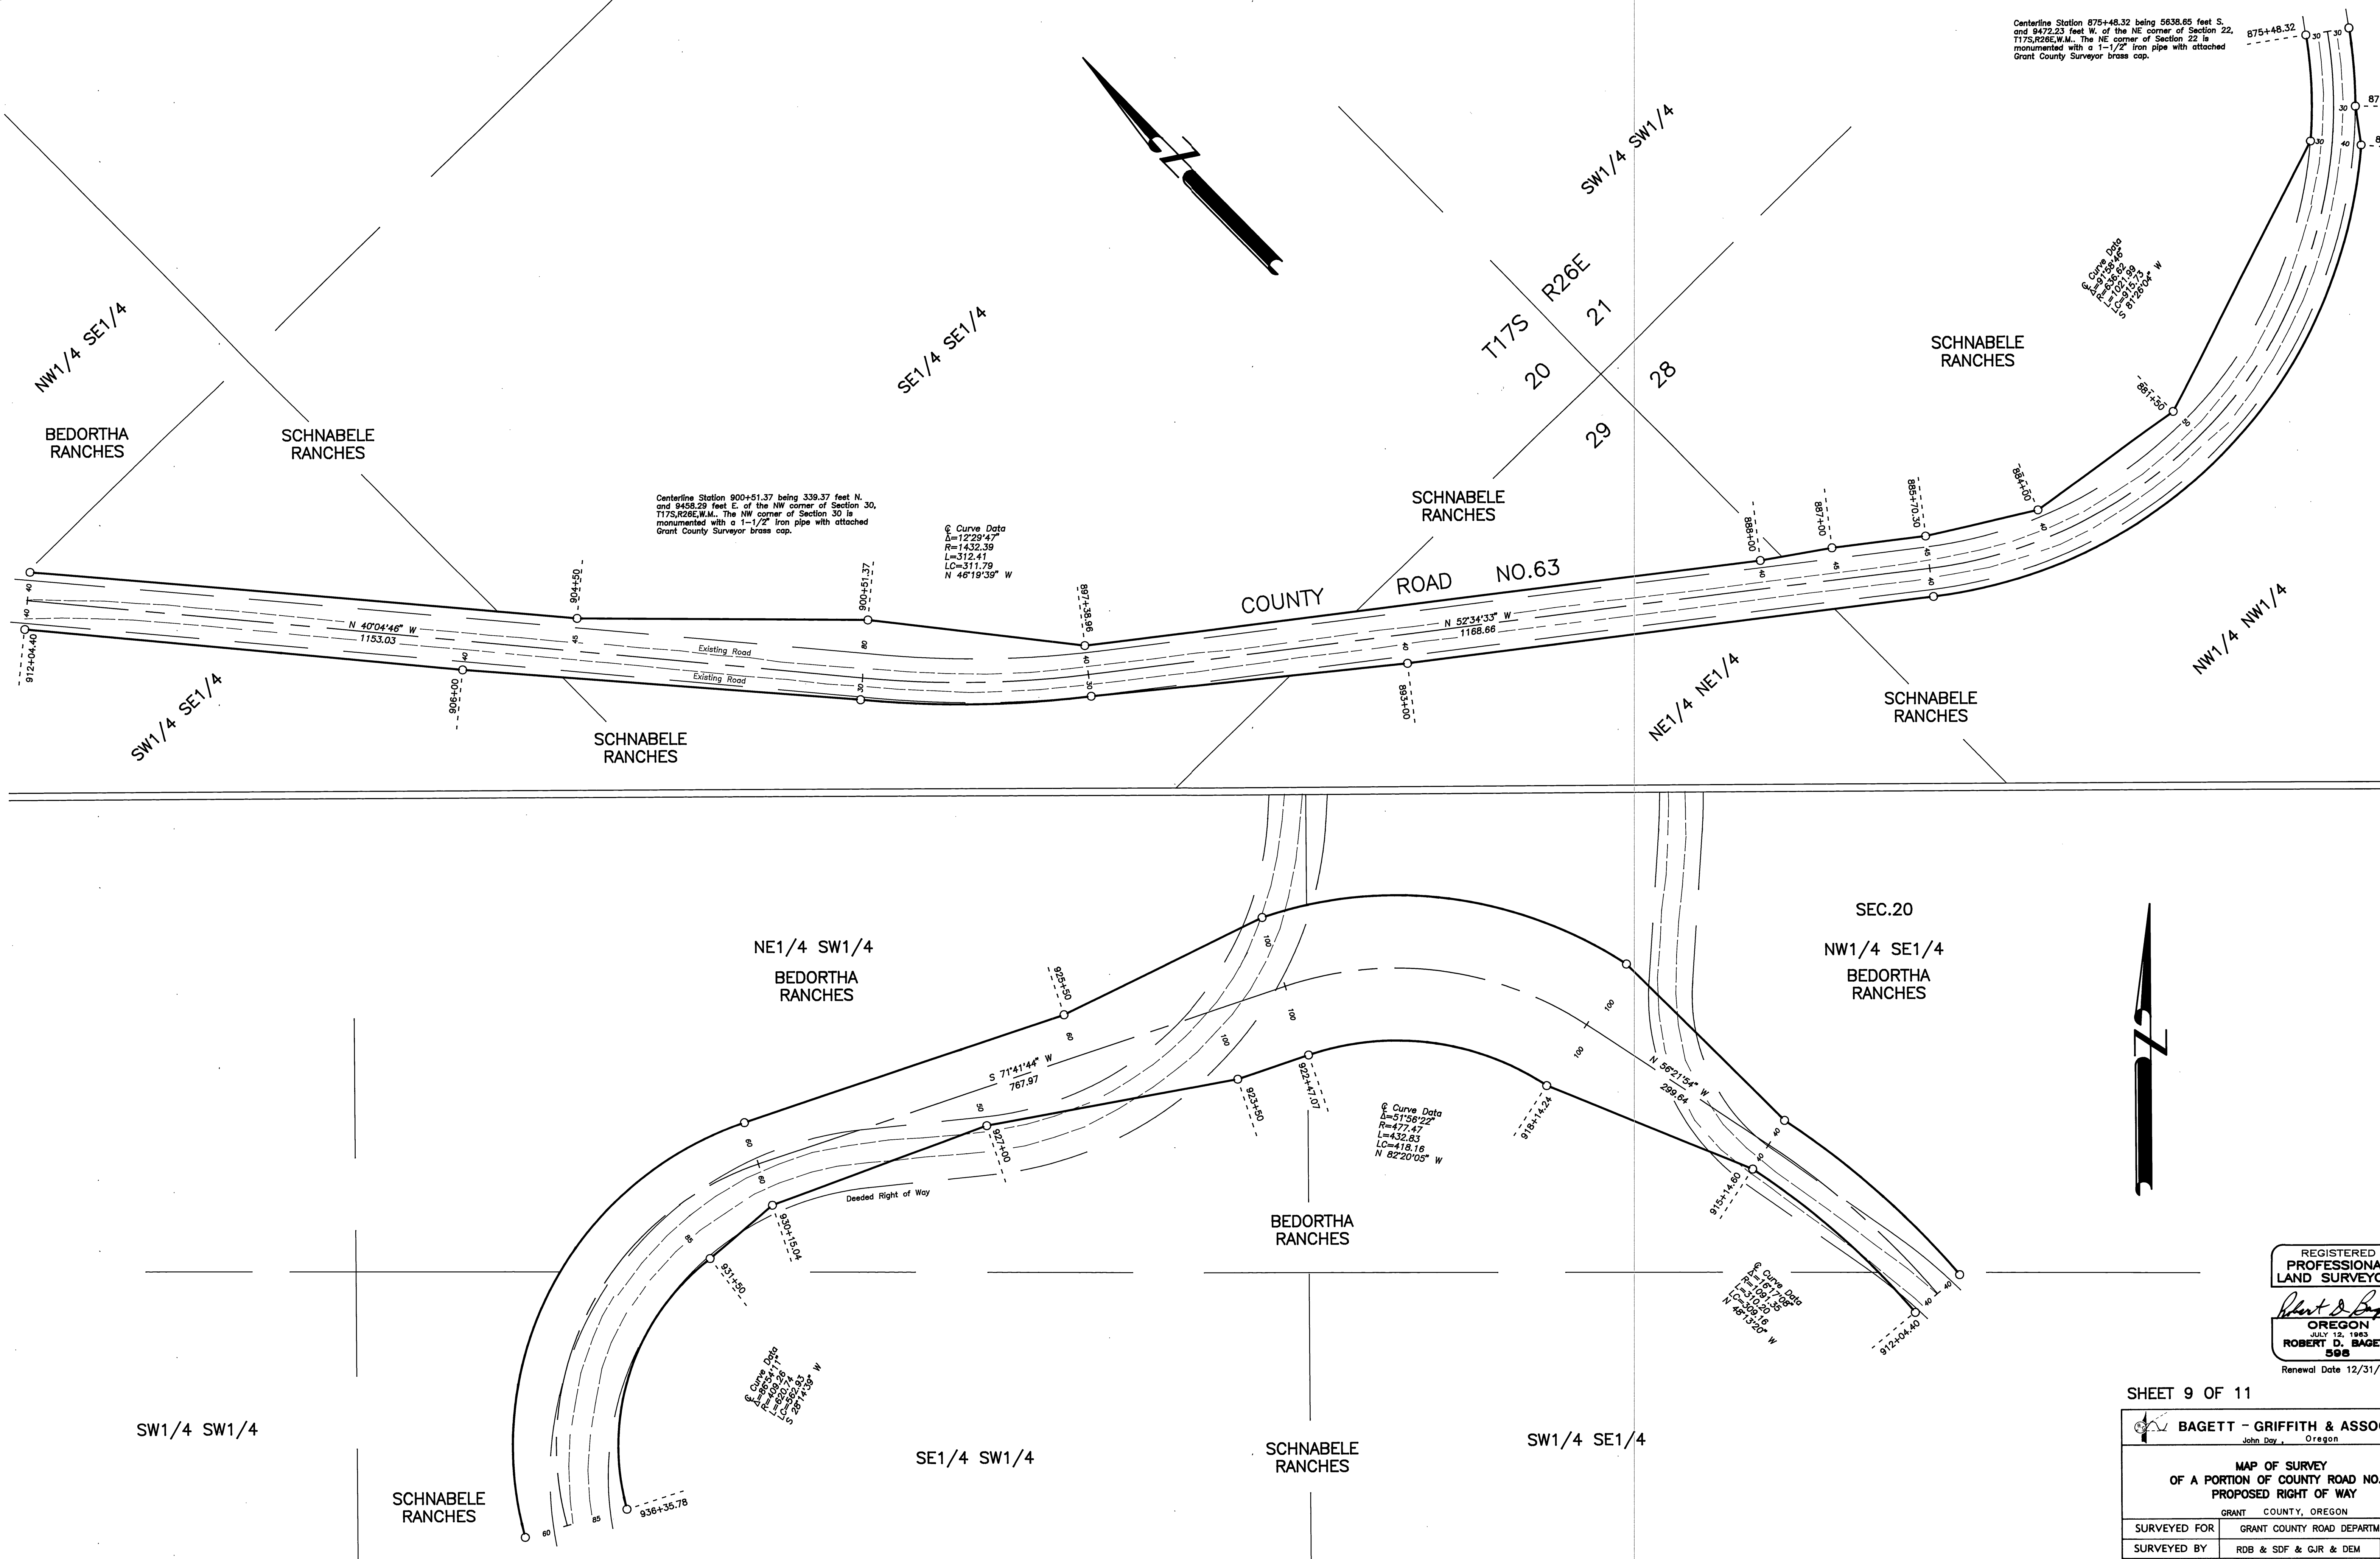


REGISTERED
PROFESSIONAL
LAND SURVEYOR

Robert D. Baggett
OREGON
 JULY 12, 1993
ROBERT D. BAGGETT
 595
 Renewal Date 12/31/94

SHEET 9 OF 11

BAGETT - GRIFFITH & ASSOCIATES John Day, Oregon	
MAP OF SURVEY OF A PORTION OF COUNTY ROAD NO. 63 PROPOSED RIGHT OF WAY	
GRANT COUNTY, OREGON	
SURVEYED FOR	GRANT COUNTY ROAD DEPARTMENT
SURVEYED BY	RDB & SDF & GJR & DEM
Scale: 1"=100'	Drawn by: R.J.L.
JULY 1993	JAN. 5, 1994

RECORD MAP OF SURVEY NO. 1291