



Point No.	Northing	Easting	Bearing	Distance
5201	393719.637	2223427.651		
504	393704.288	2223463.427	S. 59°13'39"E.	30.00'
5081	393607.013	2223542.836	S. 42°35'14"E.	132.12'
508	393583.695	2223564.268	S. 42°35'14"E.	31.67'
5101	393367.991	2223647.502	S. 21° 06' 00" E.	231.21'
512	392779.555	2223874.560	S. 21° 06' 00" E.	630.72'
515	392459.545	2223965.420	S. 15°51' 03" E.	332.66'
518	392009.351	2223888.395	S. 09°42'32"W.	456.74'
517	392002.584	2223901.781	S. 63°10'51"E.	15.00'
521	391841.449	2223793.653	S. 33°51'48"W.	194.05'
524	391622.506	2223538.781	S. 49°20'11"W.	336.00'
503	393698.342	2223346.982		
505	393644.330	2223393.178	S. 40°32'24"E.	71.07'
507	393553.627	2223459.678	S. 36°14'51"E.	112.47'
510	393335.150	2223558.240	S. 24°16'53"E.	239.68'
513	392738.116	2223761.942	S. 18°50'21"E.	630.83'

Fd. Sec. Cor., B.L.M. Brass Disk
(9-21-66)
N. 392,597.66
E. 222,5783.05

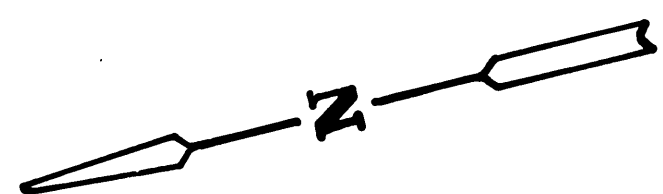

SPRAY-JOHN DAY R. (HOLMES CR. UNIT) SEC. 2				
JOHN DAY HIGHWAY GRANT COUNTY				
FED. ROAD Div. No.	STATE	PROJECT NUMBER	FISCAL YEAR	SHEET No. 2
10	OREGON			See Index

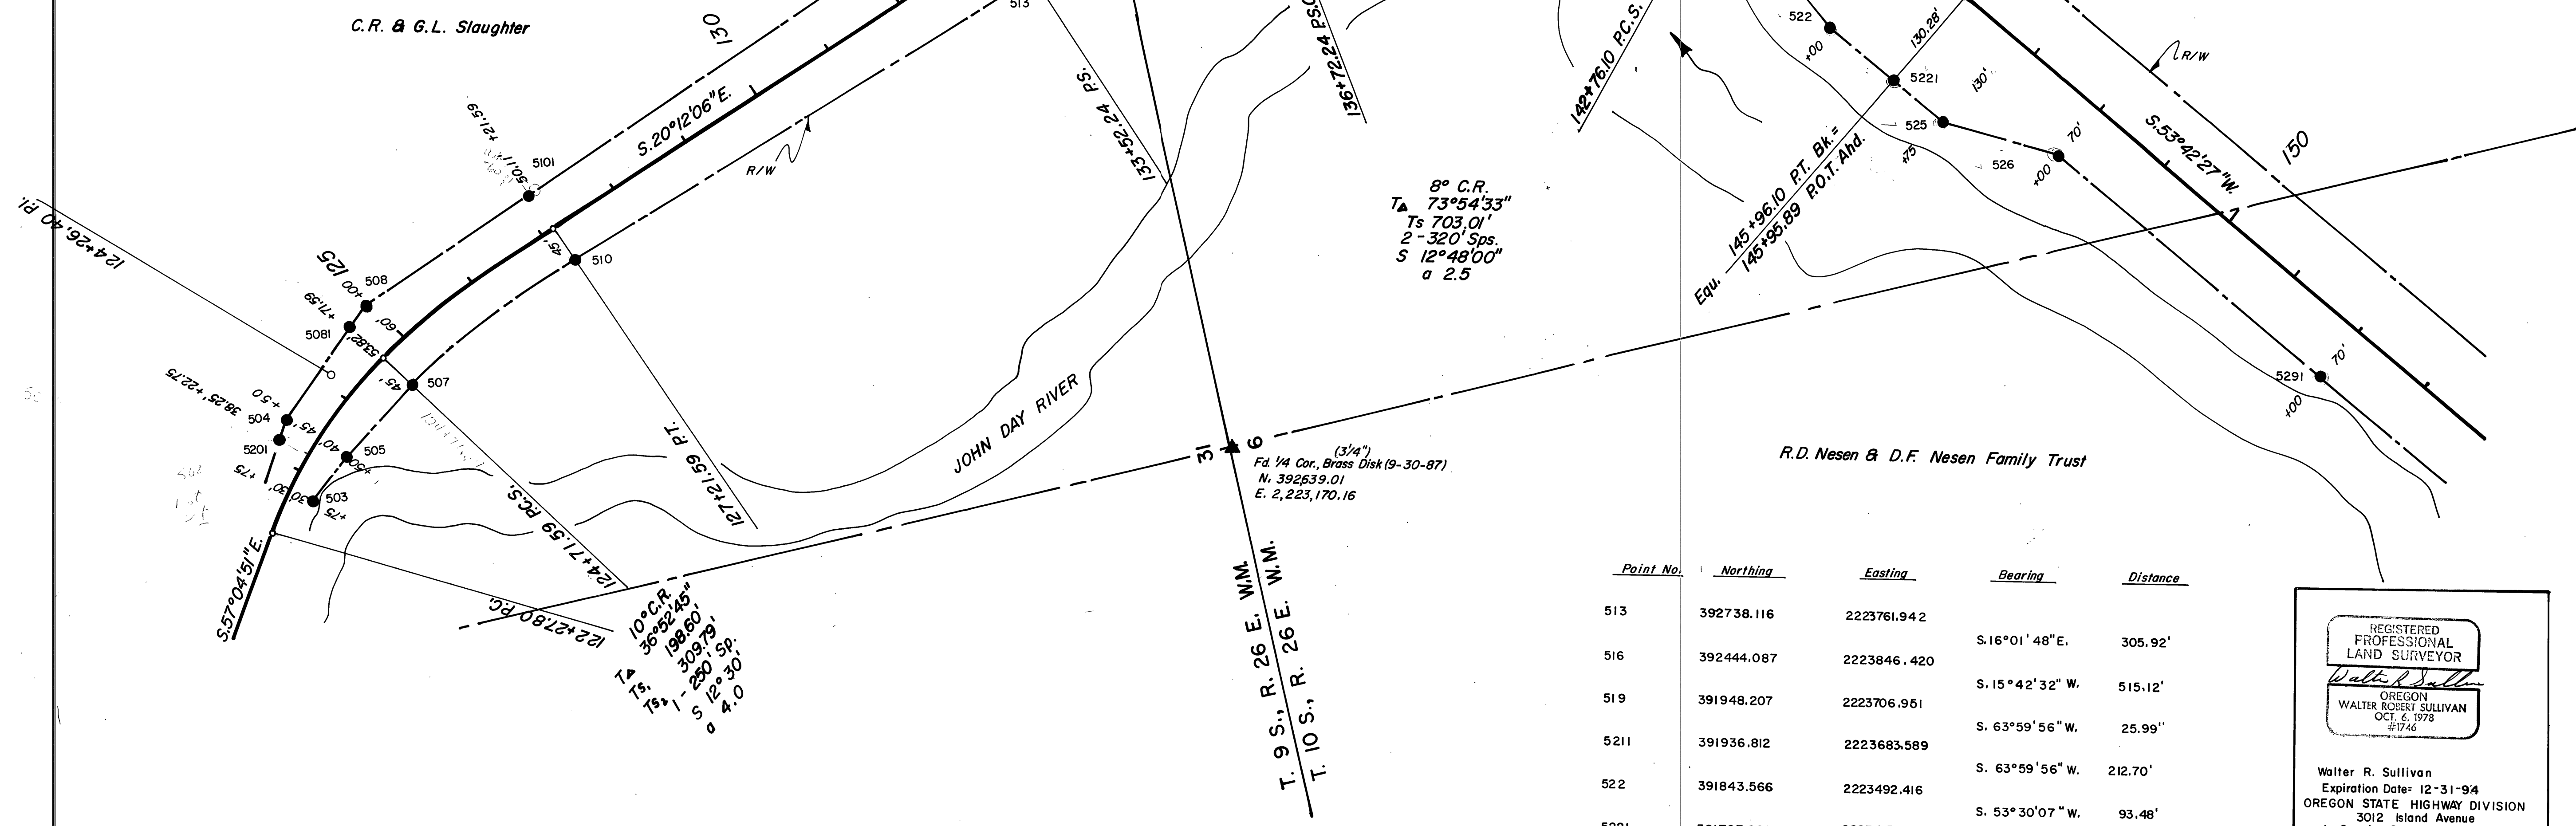

Point No.	Northing	Easting	Bearing	Distance
513	392738.116	2223761.942		
516	392444.087	2223846.420	S. 16°01'48"E.	305.92'
519	391948.207	2223706.951	S. 15°42'32" W.	515.12'
5211	391936.812	2223683.589	S. 63°59'56" W.	25.99"
522	391843.566	2223492.416	S. 63°59'56" W.	212.70'
5221	391787.966	2223417.272	S. 53°30'07" W.	93.48'
525	391740.911	2223353.677	S. 53°30'07" W.	79.11'
526	391618.562	2223288.440	S. 28° 03'59"W.	138.65'
5291	391381.799	2222966.038	S. 53° 42'27" W.	400.00'

REGISTERED
PROFESSIONAL
LAND SURVEYOR

Walter R. Sullivan

OREGON
WALTER ROBERT SULLIVAN
OCT. 6, 1978
#1746

Walter R. Sullivan
Expiration Date: 12-31-94
OREGON STATE HIGHWAY DIVISION
3012 Island Avenue
LaGrande, Oregon 97850

