


T. 10 S., R. 26 E., W.M.

SPRAY-JOHN DAY R.(HOLMES CR.UNIT)SEC.				SHEET No.
JOHN DAY HIGHWAY				3
GRANT COUNTY				
FED. ROAD Div. No.	STATE	PROJECT NUMBER	FISCAL YEAR	TOTAL SHEETS
10	OREGON			See Index

Point No.	Northing	Eastng	Bearing	Distance
5291	391381.799	2222966.038		
533	391103.105	2222607.592	S. 52° 08' 05" W.	454.04'
534	390343.188	2222353.284	S. 18° 30' 11" W.	801.34'
5352	390305.706	2222339.314	S. 20° 26' 29" W.	40.00'
5351	390125.240	2222398.031	S. 18° 01' 23" E.	189.78'
539	390047.062	2222451.276	S. 34° 15' 27" E.	94.59'
5402	389907.780	2222525.180	S. 27° 57' 03" E.	157.68'
542	389483.860	2222750.116	S. 27° 57' 03" E.	479.90'
5421	389293.737	2222872.254	S. 32° 43' 02" E.	225.97'
546	389212.863	2222924.208	S. 32° 43' 02" E.	96.12'
5461	389159.007	2222918.884	S. 05° 38' 44" W.	54.12'
548	389049.562	2222908.065	S. 05° 38' 44" W.	109.98'
5471	388931.063	2222937.067	S. 13° 45' 08" E.	122.00'
5501	388852.592	2222956.272	S. 13° 45' 08" E.	80.79'
524	391622.506	2222358.781		
528	391144.085	2222887.311	S. 53° 42' 27" W.	808.27'
530	391058.156	2222774.562	S. 52° 41' 17" W.	141.76'
532	390989.363	2222720.121	S. 38° 21' 26" W.	87.73'
537	390192.277	2222559.597	S. 11° 23' 11" W.	813.09'

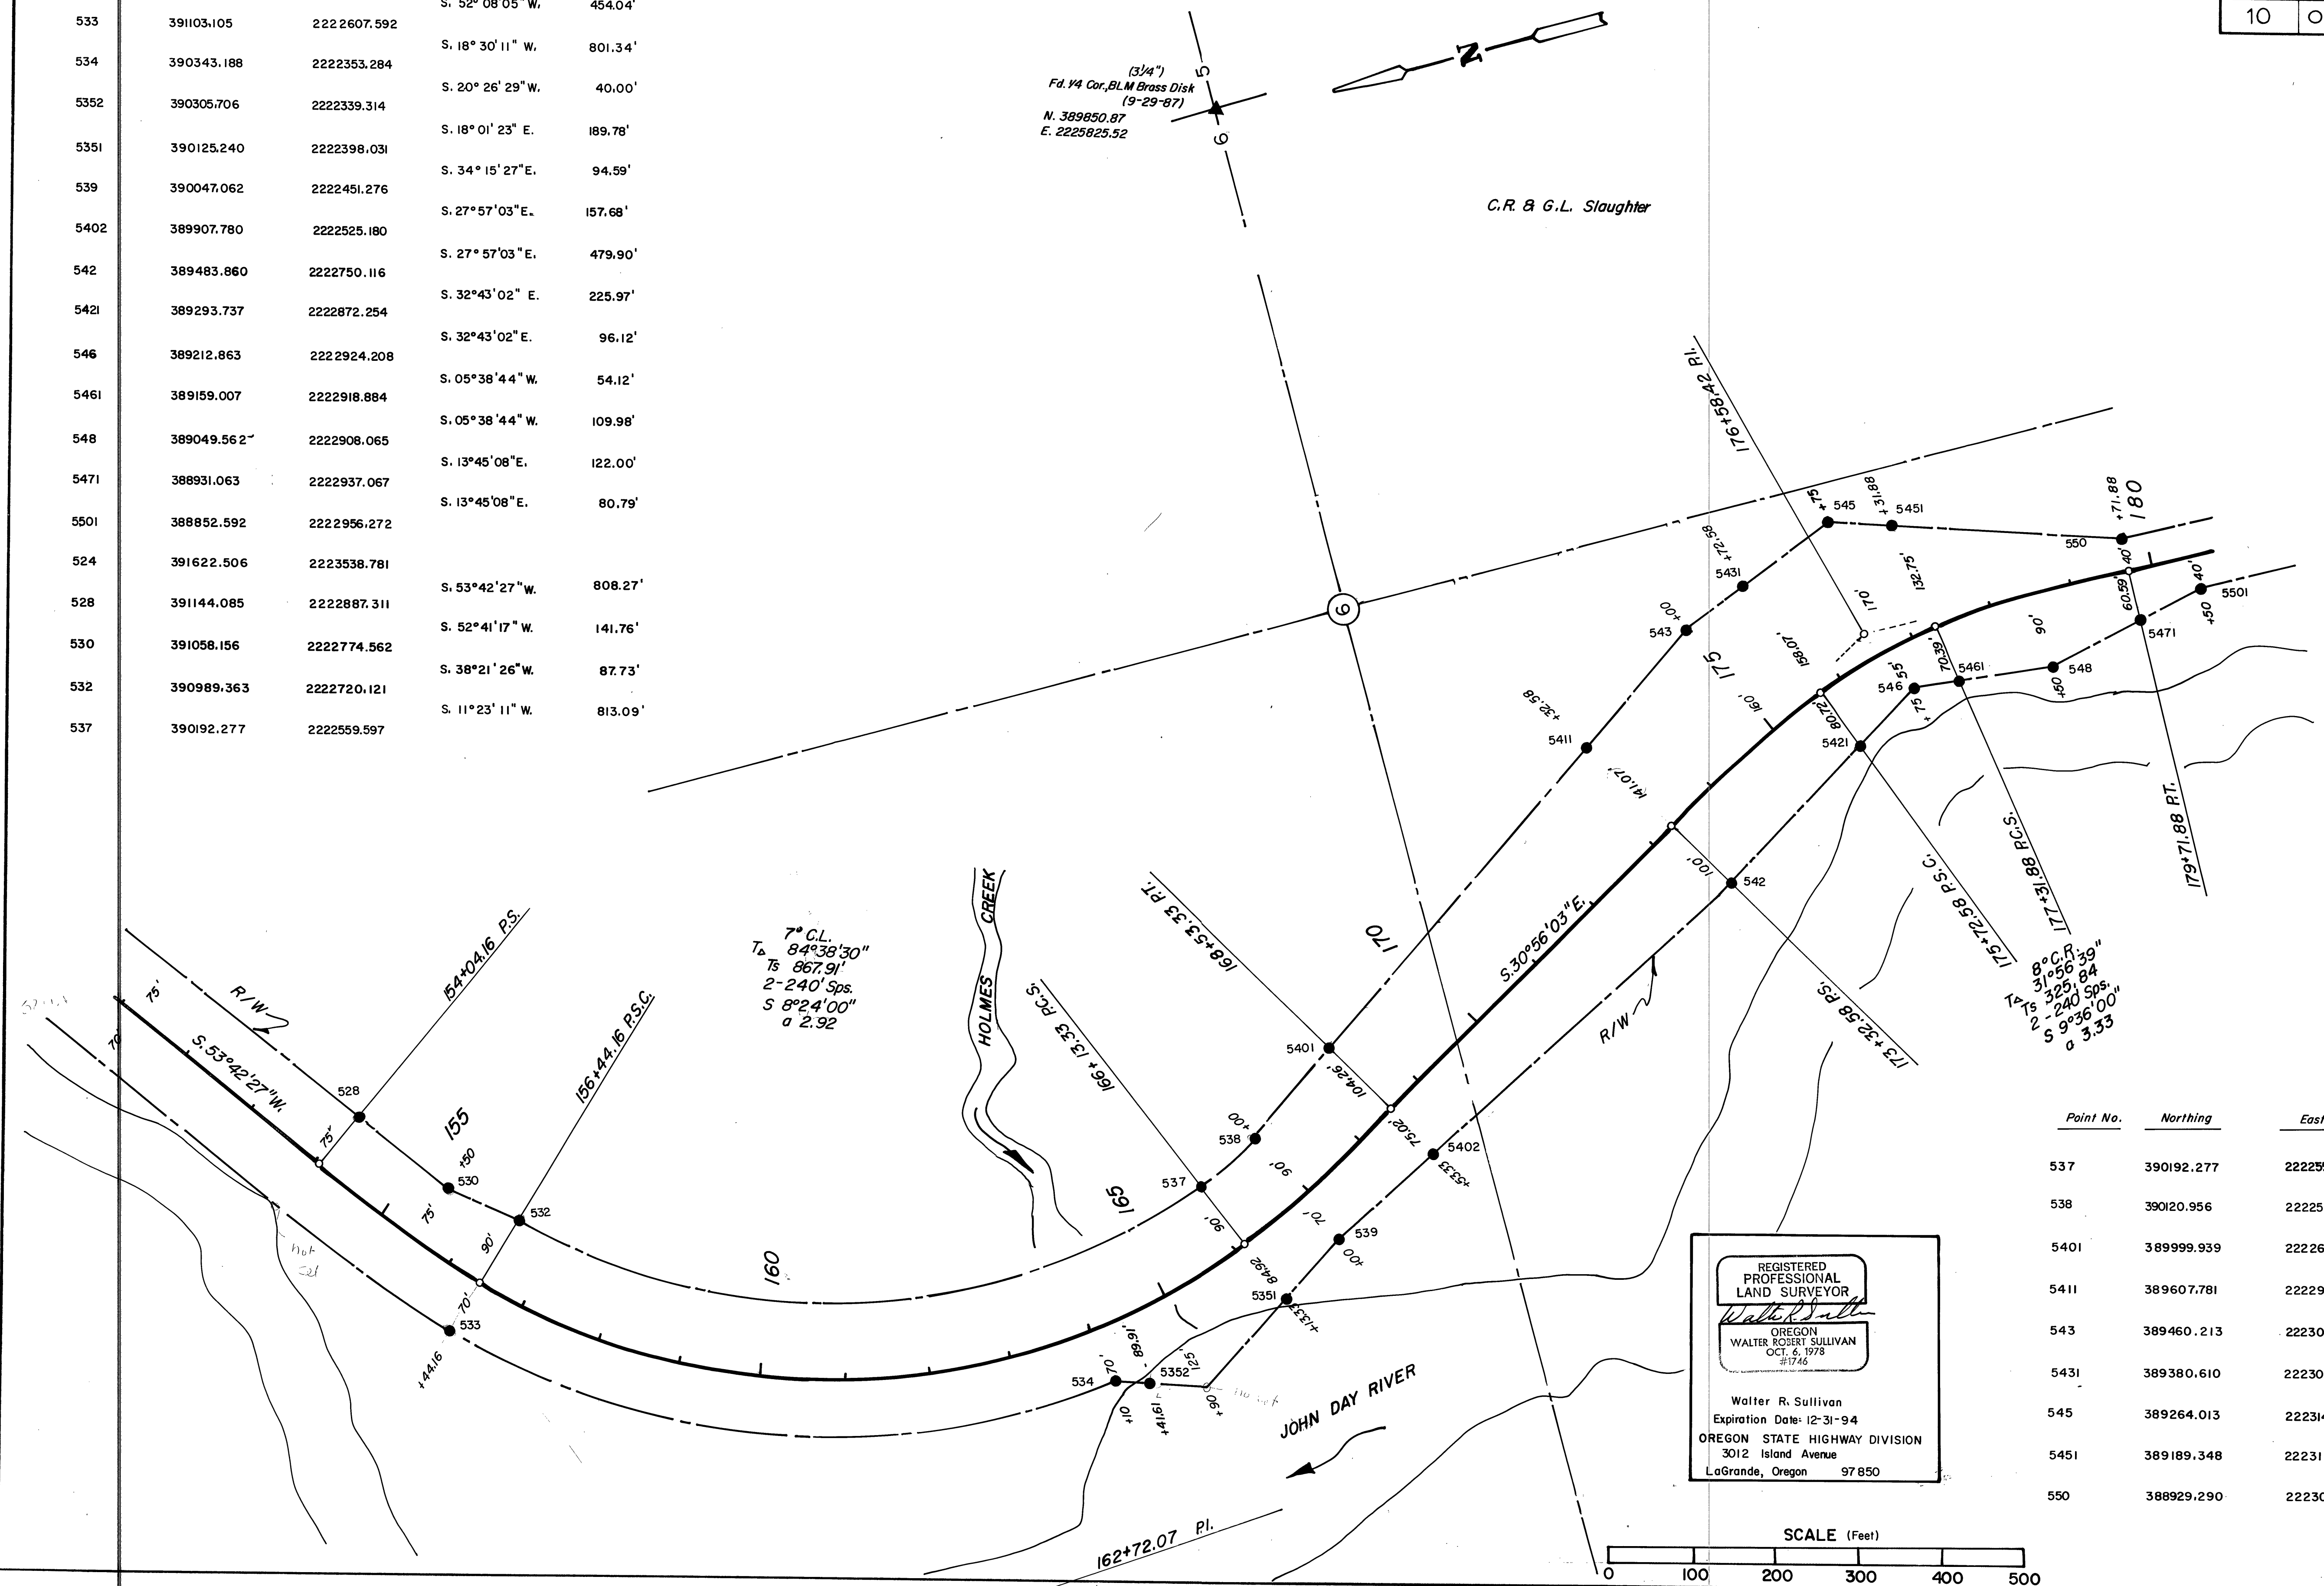

Point No.	Northing	Eastng	Bearing	Distance
537	390192.277	2222559.597	S. 25° 13' 13" E.	78.84'
538	390120.956	2222593.189		
5401	389999.939	2222678.959	S. 35° 19' 36" E.	148.33'
5411	389607.781	2222956.894	S. 35° 19' 36" E.	480.66'
543	389460.213	2223061.481	S. 35° 19' 36" E.	180.87'
5431	389380.610	2223094.684	S. 22° 38' 28" E.	86.25'
545	389264.013	2223143.316	S. 22° 38' 28" E.	126.33'
5451	389189.348	2223119.743	S. 17° 31' 20" W.	78.30'
550	388929.290	2223037.636	S. 17° 31' 20" W.	272.71'

REGISTERED PROFESSIONAL LAND SURVEYOR
Walter R. Sullivan
OREGON
WALTER ROBERT SULLIVAN
OCT. 6, 1978
#1746
Walter R. Sullivan
Expiration Date: 12-31-94
OREGON STATE HIGHWAY DIVISION
3012 Island Avenue
LaGrande, Oregon 97850

