



T. 10S., R. 26 E. W.M.

SPRAY JOHN DAY R. (HOLMES CR. UNIT) SEC.				SHEET No.
JOHN DAY HIGHWAY				4
GRANT COUNTY				
FED. ROAD Div. No.	STATE	PROJECT NUMBER	FISCAL YEAR	TOTAL SHEETS
10	OREGON			See Index

Point No.	Northing	Easting	Bearing	Distance
549	389189.348	2223119.743	S 17° 31' 20" W.	272.71'
550	388929.290	2223037.636	S 01° 00' 36" W.	113.66'
552	388815.644	2223035.633	S 01° 38' 44" W.	191.31'
555	388624.409	2223030.139	S 04° 41' 34" W.	180.74'
558	388444.275	2223015.352	S 07° 44' 24" W.	191.32'
561	388254.701	2222989.585	S 08° 22' 32" W.	306.18'
563	387951.787	2222944.987	S 14° 05' 10" W.	100.50'
564	387854.310	2222920.527		
548	389049.562	2222908.065	S 13° 45' 08" E.	122.00'
547	388931.063	2222937.067	S 13° 45' 08" E.	80.79'
550	388852.592	2222956.272	S 01° 00' 36" W.	35.55'
553	388817.053	2222955.645	S 01° 38' 29" W.	188.66'
556	388628.471	2222950.242	S 04° 41' 40" W.	175.76'
559	388453.298	2222935.857	S 07° 44' 35" W.	188.66'
562	388266.354	2222910.439	S 08° 22' 32" W.	306.18'
564	387963.440	2222865.840	S 02° 39' 54" W.	100.50'
566	387863.050	2222861.167		

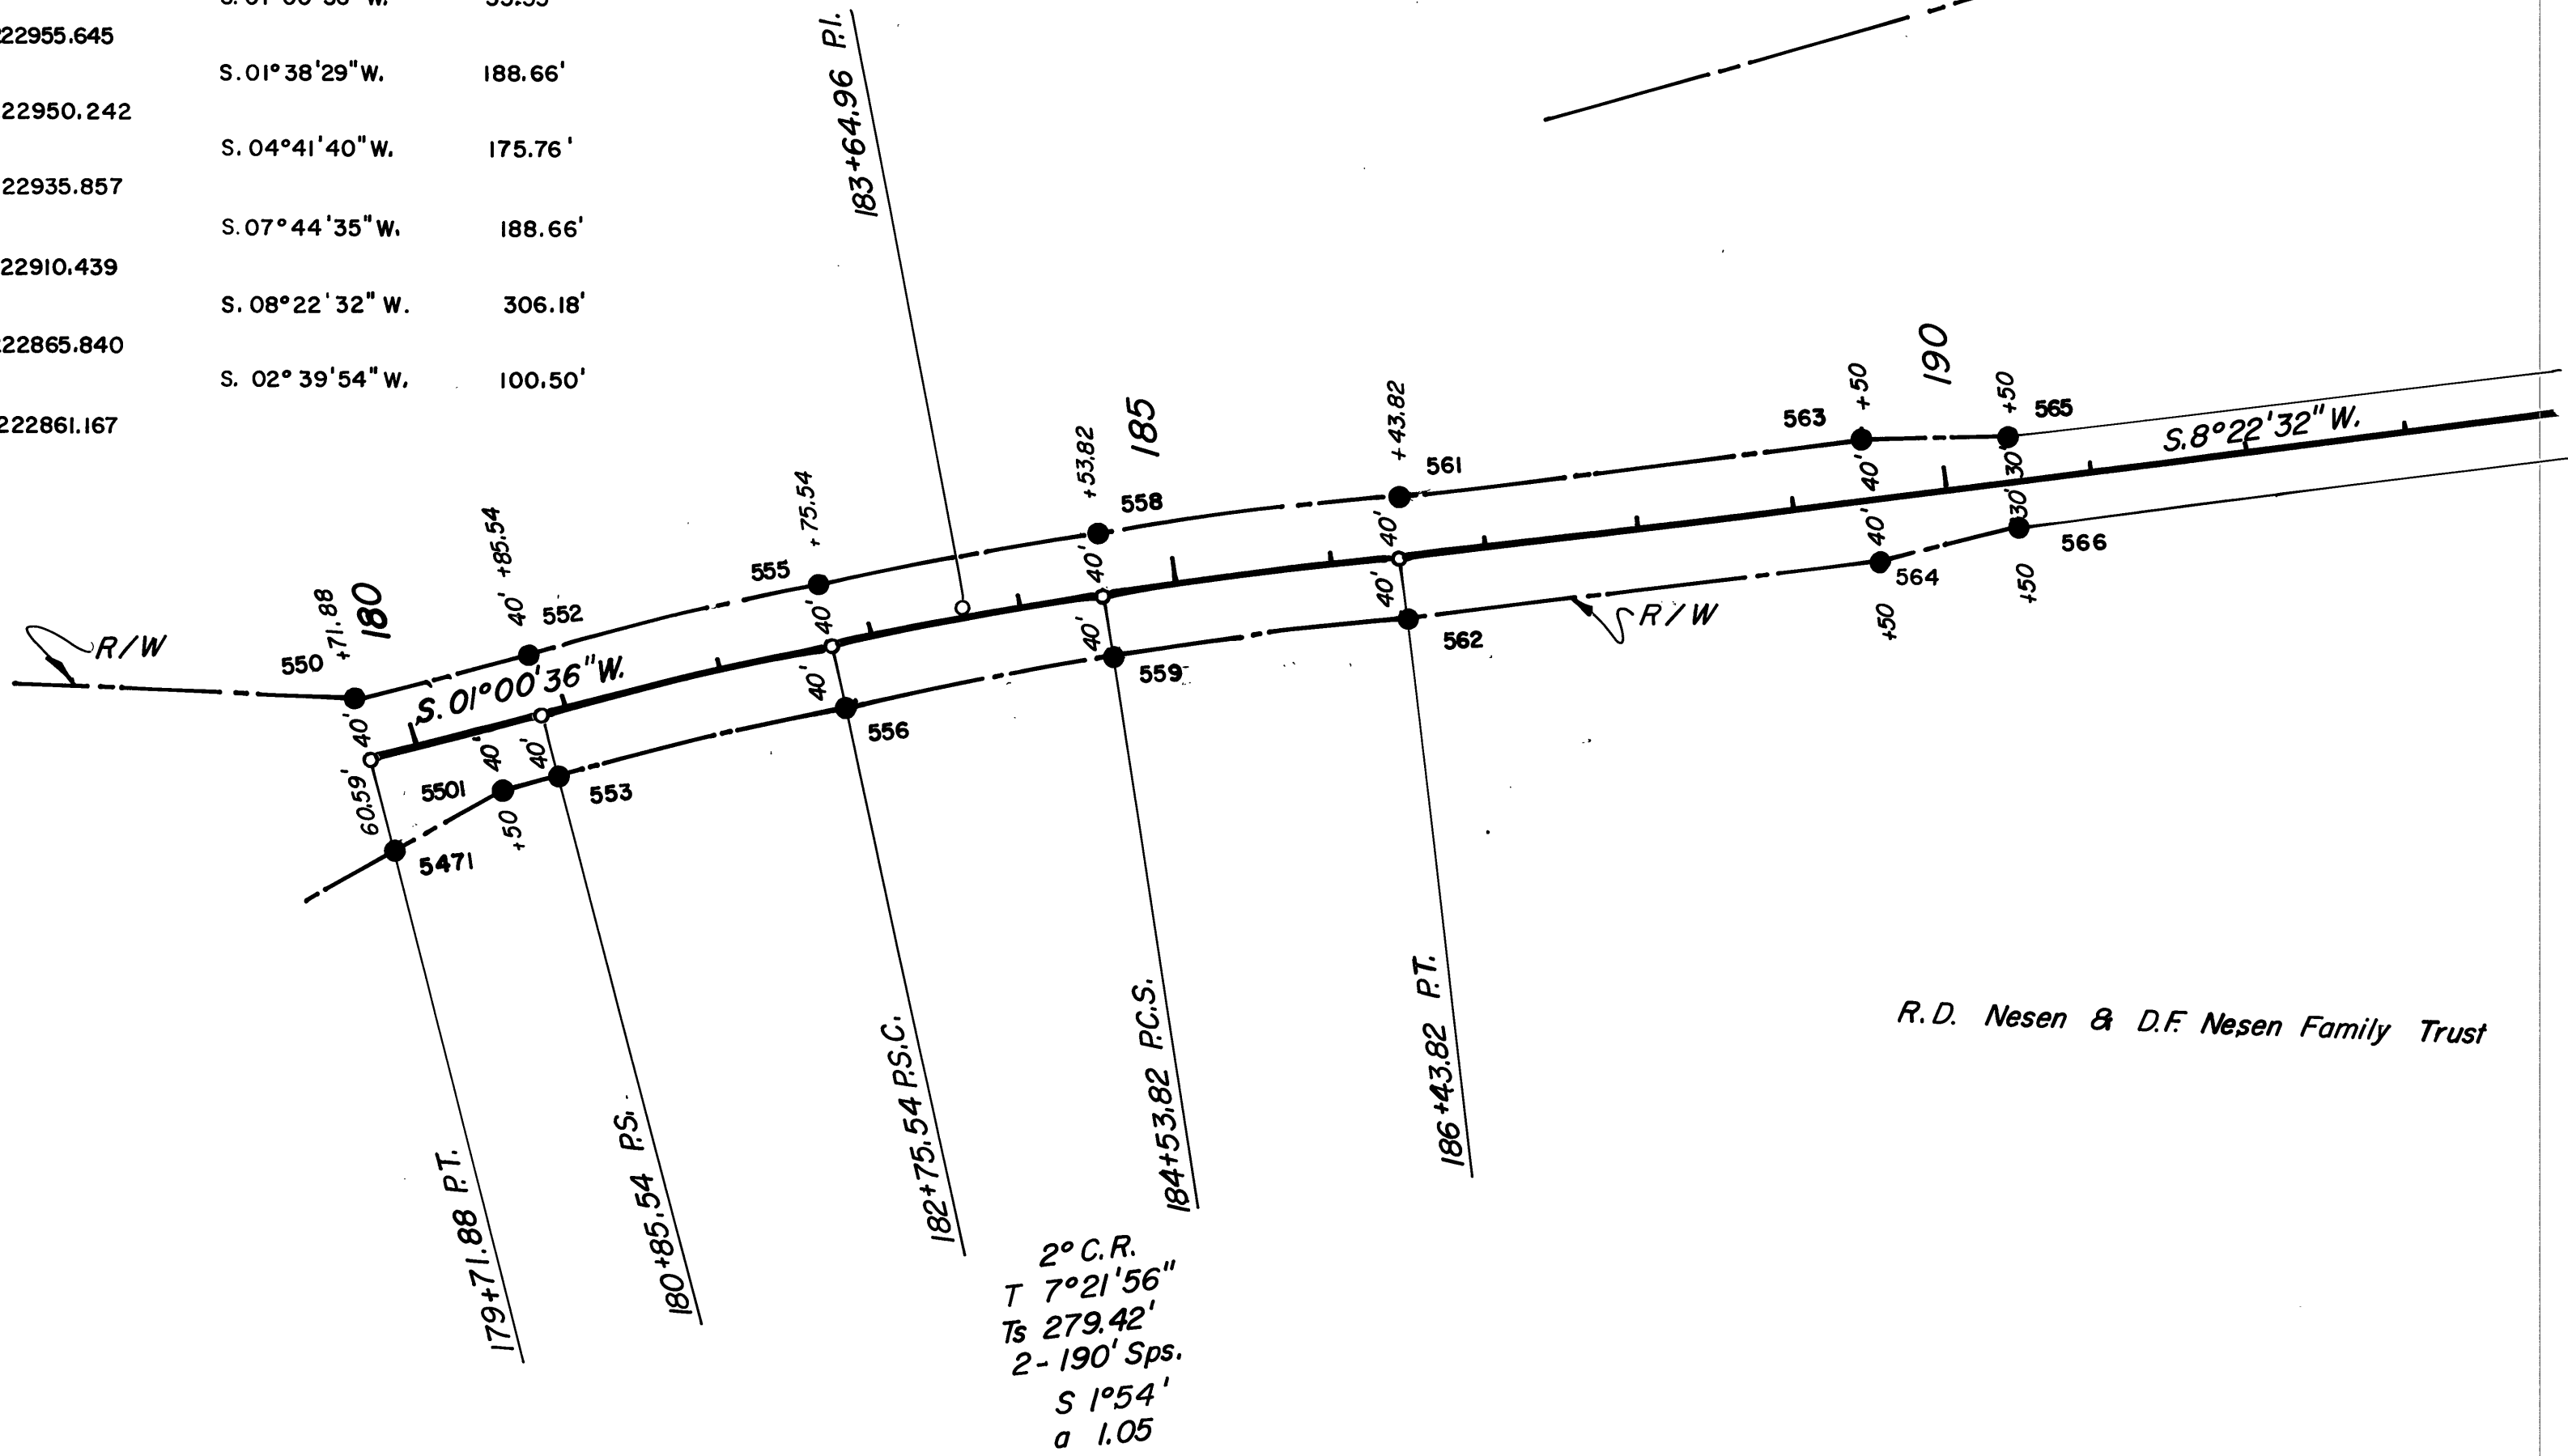

REGISTERED
PROFESSIONAL
LAND SURVEYOR
Walter R. Sullivan
OREGON
WALTER ROBERT SULLIVAN
OCT. 6, 1978
#1745
Walter R. Sullivan
Expiration Date: 12-31-94
OREGON STATE HIGHWAY DIVISION
3012 Island Avenue
La Grande, Oregon 97850

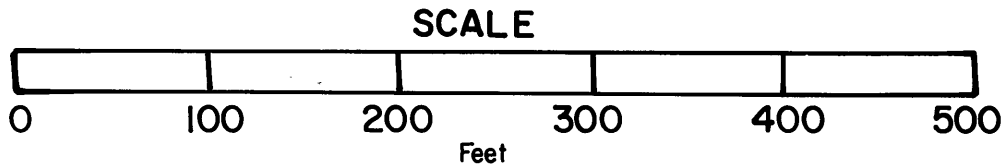

(3/4")
Fd. V/16 Cor. B.L.M. Brass Disk (9-16-87)
N. 387230.48
E. 2221875.08