


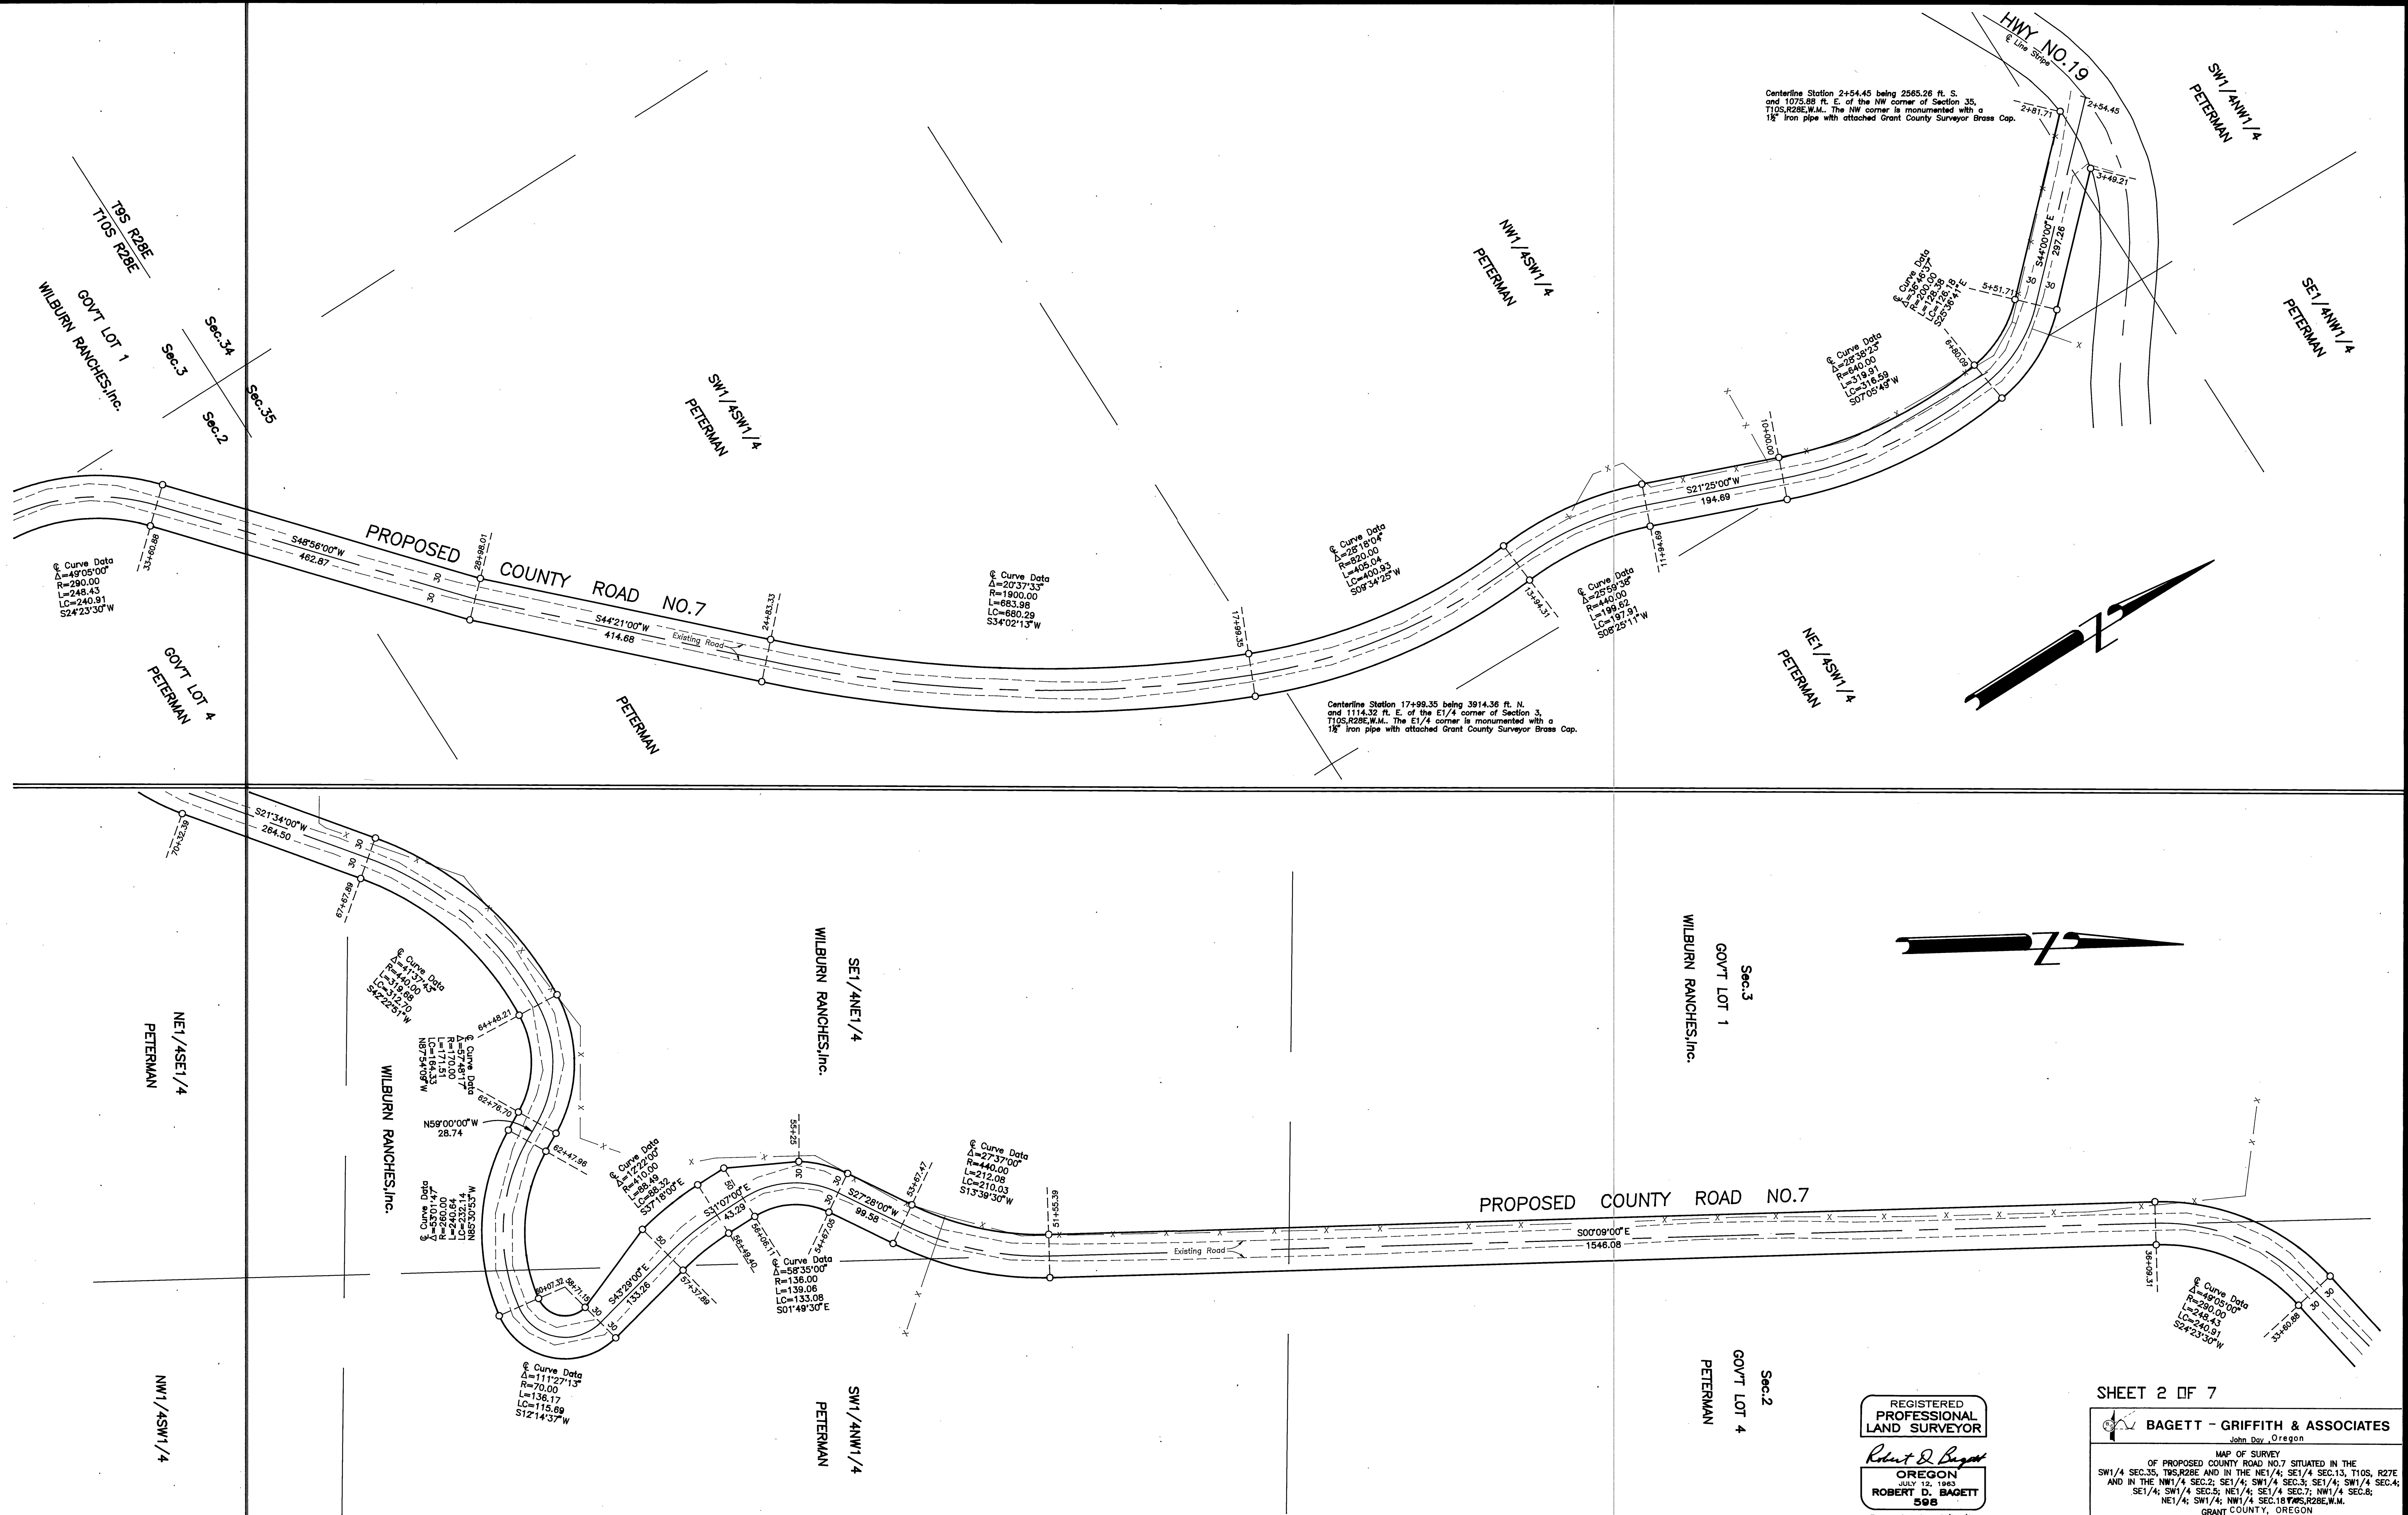

SHEET 2 OF 7

BAGETT - GRIFFITH & ASSOCIATES
John Day, Oregon

REGISTERED PROFESSIONAL LAND SURVEYOR
Robert D. Baggett
OREGON
ROBERT D. BAGETT
508
Renewal Date 12/31/94

MAP OF SURVEY
OF PROPOSED COUNTY ROAD NO. 7 SITUATED IN THE
SW1/4 SEC. 35, T10S, R28E AND IN THE NE1/4, SE1/4 SEC. 13, T10S, R27E
AND IN THE NW1/4 SEC. 2; SE1/4, SW1/4 SEC. 3; SE1/4, SW1/4 SEC. 4;
SE1/4, SW1/4 SEC. 5; NE1/4, SE1/4 SEC. 7; NW1/4 SEC. 8;
NE1/4, SW1/4, NW1/4 SEC. 18 T10S, R28E, W.M.
GRANT COUNTY, OREGON

SURVEYED FOR	GRANT COUNTY ROAD DEPARTMENT
SURVEYED BY	RDB & SDF & GJR & DEM & RJL
Scale: 1"=100'	Drawn by: J.L.W.
	Feb. 1993 to July 1994