
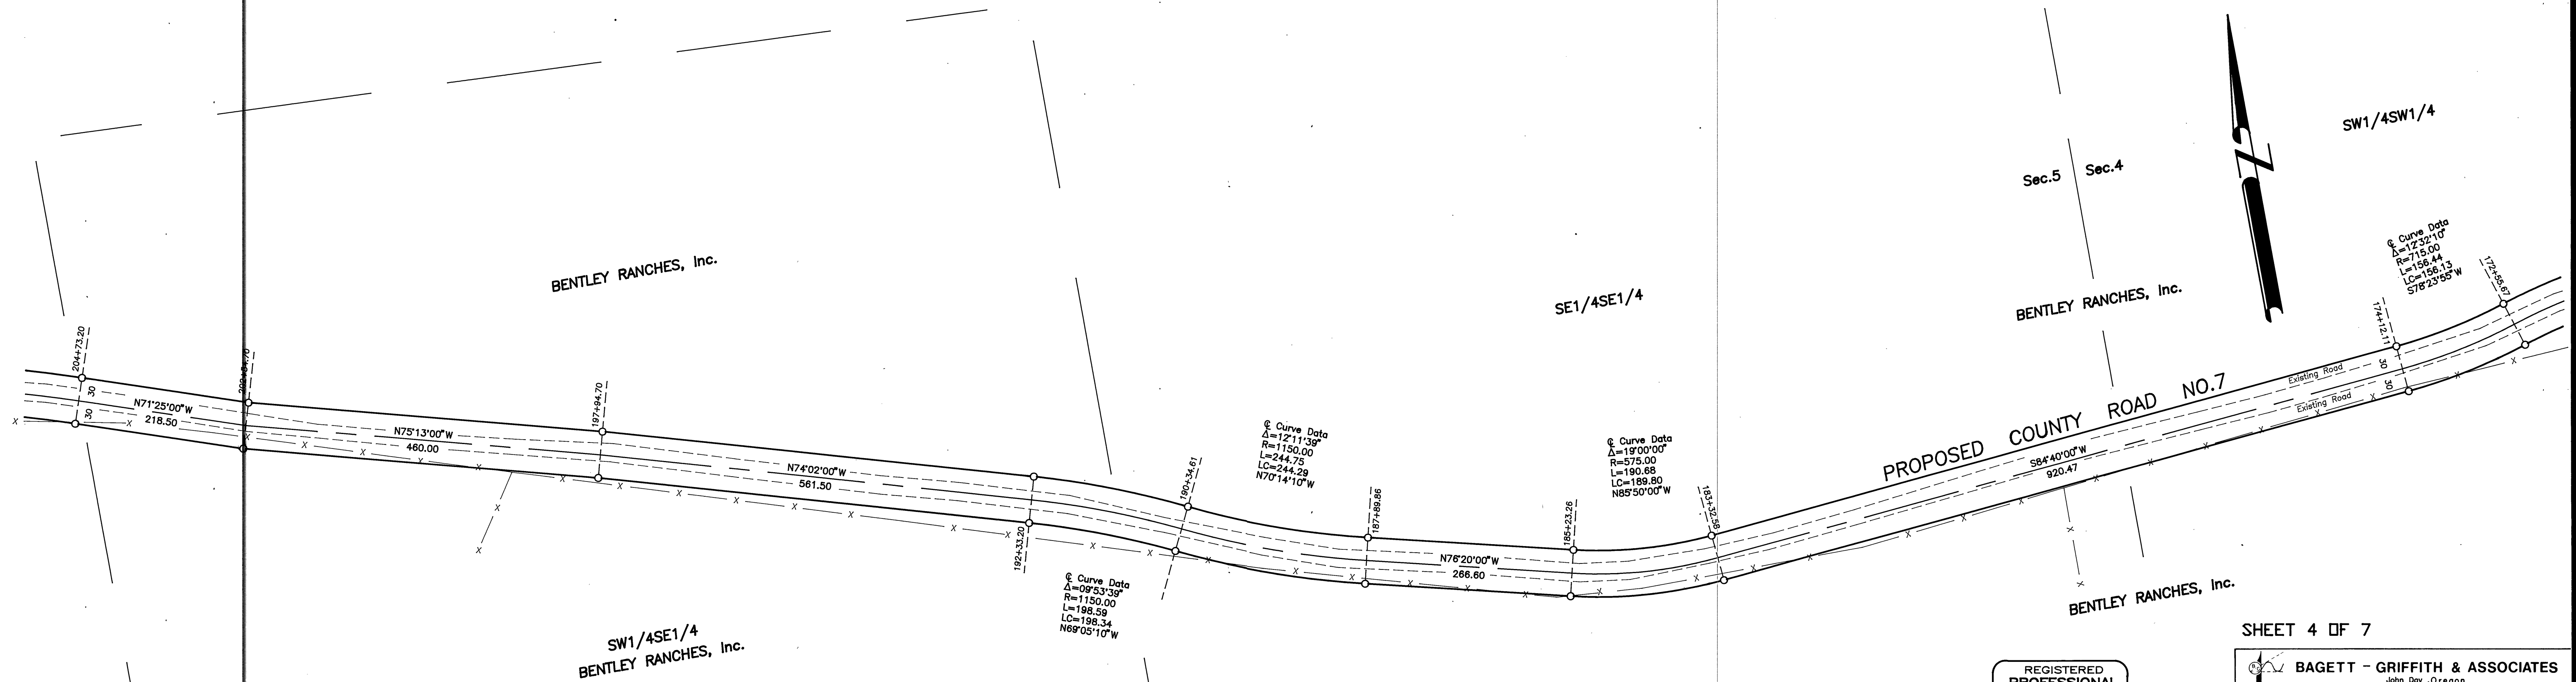


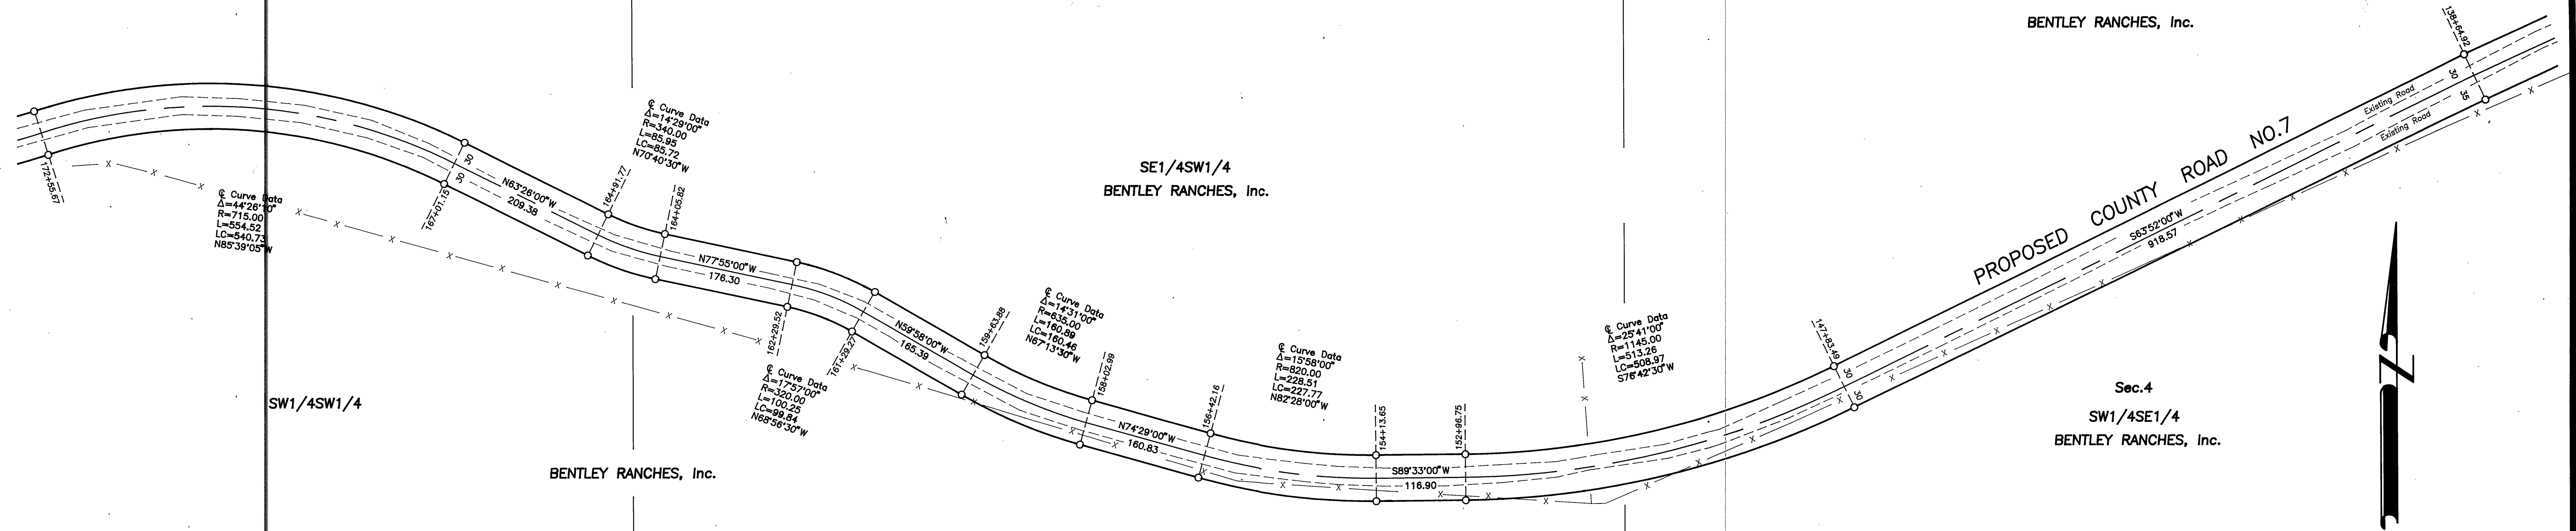

REGISTERED
PROFESSIONAL
LAND SURVEYOR

Robert D. Baggett

OREGON
JULY 12, 1983
ROBERT D. BAGGETT
595
Renewal Date 12/31/94

SHEET 4 OF 7

BAGETT - GRIFFITH & ASSOCIATES	
John Day, Oregon	
MAP OF SURVEY OF PROPOSED COUNTY ROAD NO. 7 SITUATED IN THE SW1/4 SEC. 35, T8S, R28E AND IN THE NE1/4, SE1/4 SEC. 13, T10S, R27E AND IN THE NW1/4 SEC. 2, SE1/4, SW1/4 SEC. 3, SE1/4, NW1/4 SEC. 4; SE1/4, SW1/4 SEC. 2; NE1/4, SE1/4 SEC. 7; NW1/4 SEC. 6; NE1/4, SW1/4, NW1/4 SEC. 18 T9S, R28E, W.M.	
GRANT COUNTY, OREGON	
SURVEYED FOR	GRANT COUNTY ROAD DEPARTMENT
SURVEYED BY	RDB & SDF & GJR & DEM & RJL
Scale: 1"=100'	Drawn by: J.L.W.
	Feb. 1993 to July 1994

RECORD MAP OF SURVEY NO. 1312