

U.S.A.
NW 1/4 NE 1/4

U.S.A.
SE 1/4 NE 1/4

KEERINS
NE 1/4 NW 1/4

KEERINS
SW 1/4 NE 1/4

Section 9
T17S R27E

KEERINS
SW 1/4 NE 1/4

KEERINS
NE 1/4 SE 1/4

KEERINS
SE 1/4 NW 1/4

Centerline Equation Station 443+64.31BK=444+01.09AH being 384.52 ft. north and 8513.33 ft. west of the southeast corner of Section 10, T17S, R27E, W.M.. The southeast corner is monumented with a 1 1/2" iron pipe with attached Grant County Surveyor Brass Cap.


Curve Data
Δ=72°31'29"
R=449.38
L=568.82
LC=531.60
N61°43'03"W

Curve Data
Δ=40°32'18"
R=603.11
L=426.72
LC=417.87
N65°43'27"W

Centerline station 417+26.06 being 2887.76 ft. north and 6445.07 ft. west of the southeast corner of Section 10, T17S, R27E, W.M.. The southeast corner is monumented with a 1 1/2" iron pipe with attached Grant County Surveyor Brass Cap.

Centerline station 412+99.34 being 2715.96 ft. north and 6064.15 ft. west of the southeast corner of Section 10, T17S, R27E, W.M.. The southeast corner is monumented with a 1 1/2" iron pipe with attached Grant County Surveyor Brass Cap.

County Road No. 63
N45°27'18"W
1674.37
Proposed Right of Way

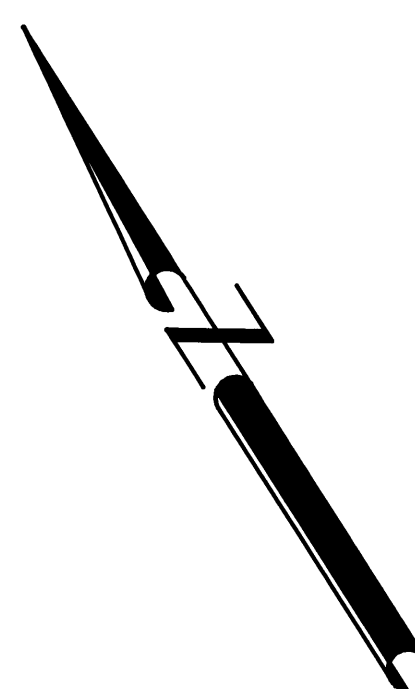

SHEET 10 OF 10

REGISTERED
PROFESSIONAL
LAND SURVEYOR
Robert D. Baggett
OREGON
JULY 12, 1993
ROBERT D. BAGGETT
598
Renewal Date 12/31/94

BAGETT - GRIFFITH & ASSOCIATES John Day, Oregon	
MAP OF SURVEY OF PROPOSED RIGHT OF WAY FOR A PORTION OF COUNTY ROAD NO. 63 SITUATED IN T17S., R27E. & R28E., W.M.	
GRANT COUNTY, OREGON	
SURVEYED FOR	GRANT COUNTY ROAD DEPARTMENT
SURVEYED BY	RDB & SDF & DEM & RJL
Scale: 1"=100'	Drawn by: G.J.R.
	July 1994 Dec. 1994

RECORD MAP OF SURVEY NO.1316