
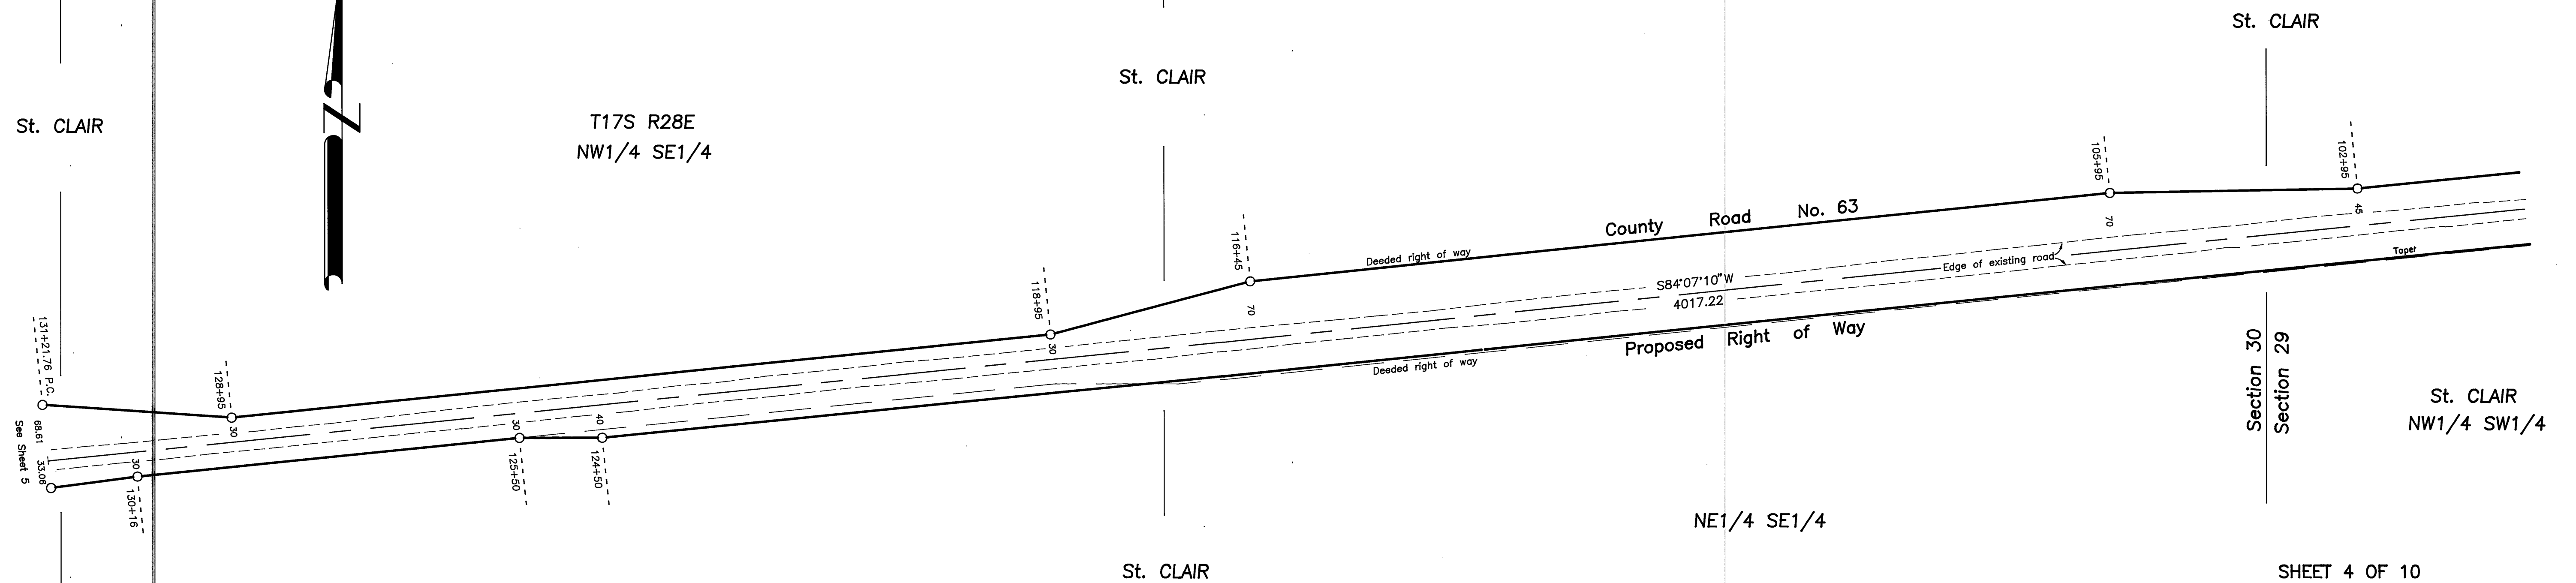


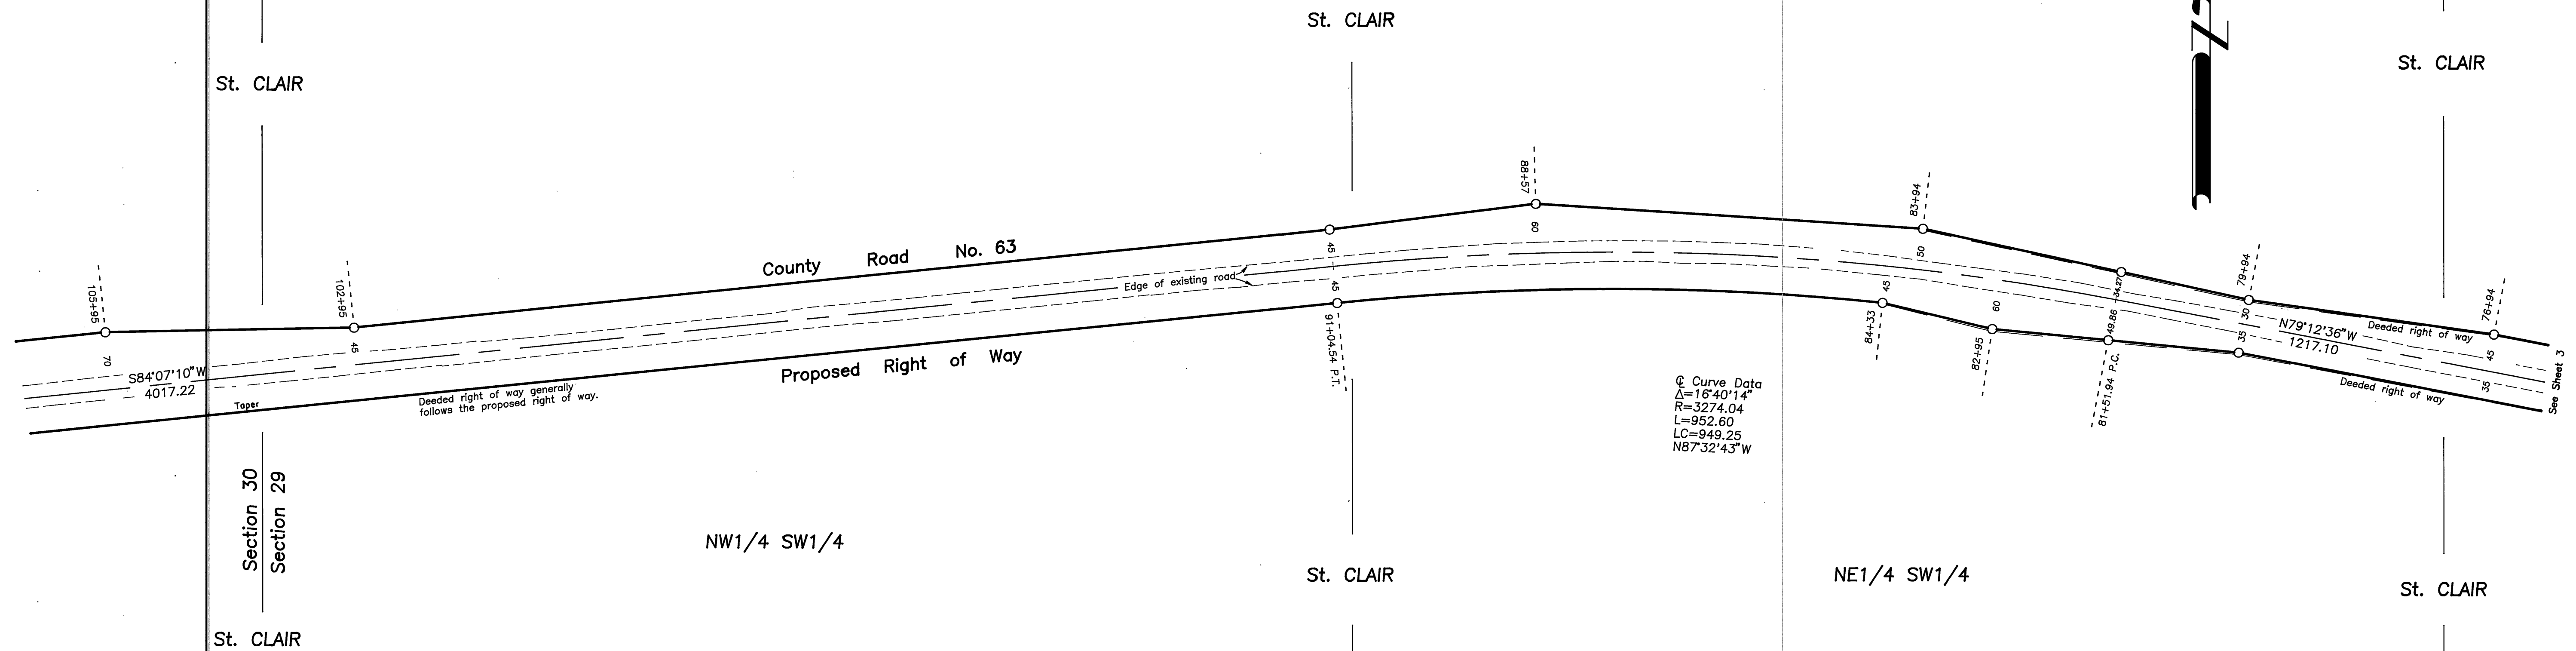

REGISTERED
PROFESSIONAL
LAND SURVEYOR
Robert D. Bagett
OREGON
JULY 12, 1983
ROBERT D. BAGETT
598
Renewal Date 12/31/94

SHEET 4 OF 10		
BAGETT - GRIFFITH & ASSOCIATES John Day, Oregon		
MAP OF SURVEY OF PROPOSED RIGHT OF WAY FOR A PORTION OF COUNTY ROAD NO. 63 SITUATED IN T17S., R27E. & R28E., W.M.		
GRANT COUNTY, OREGON		
SURVEYED FOR	GRANT COUNTY ROAD DEPARTMENT	
SURVEYED BY	RDB & SDF & DEM & RJL	July 1994
Scale: 1"=100'	Drawn by: G.J.R.	Dec. 1994