


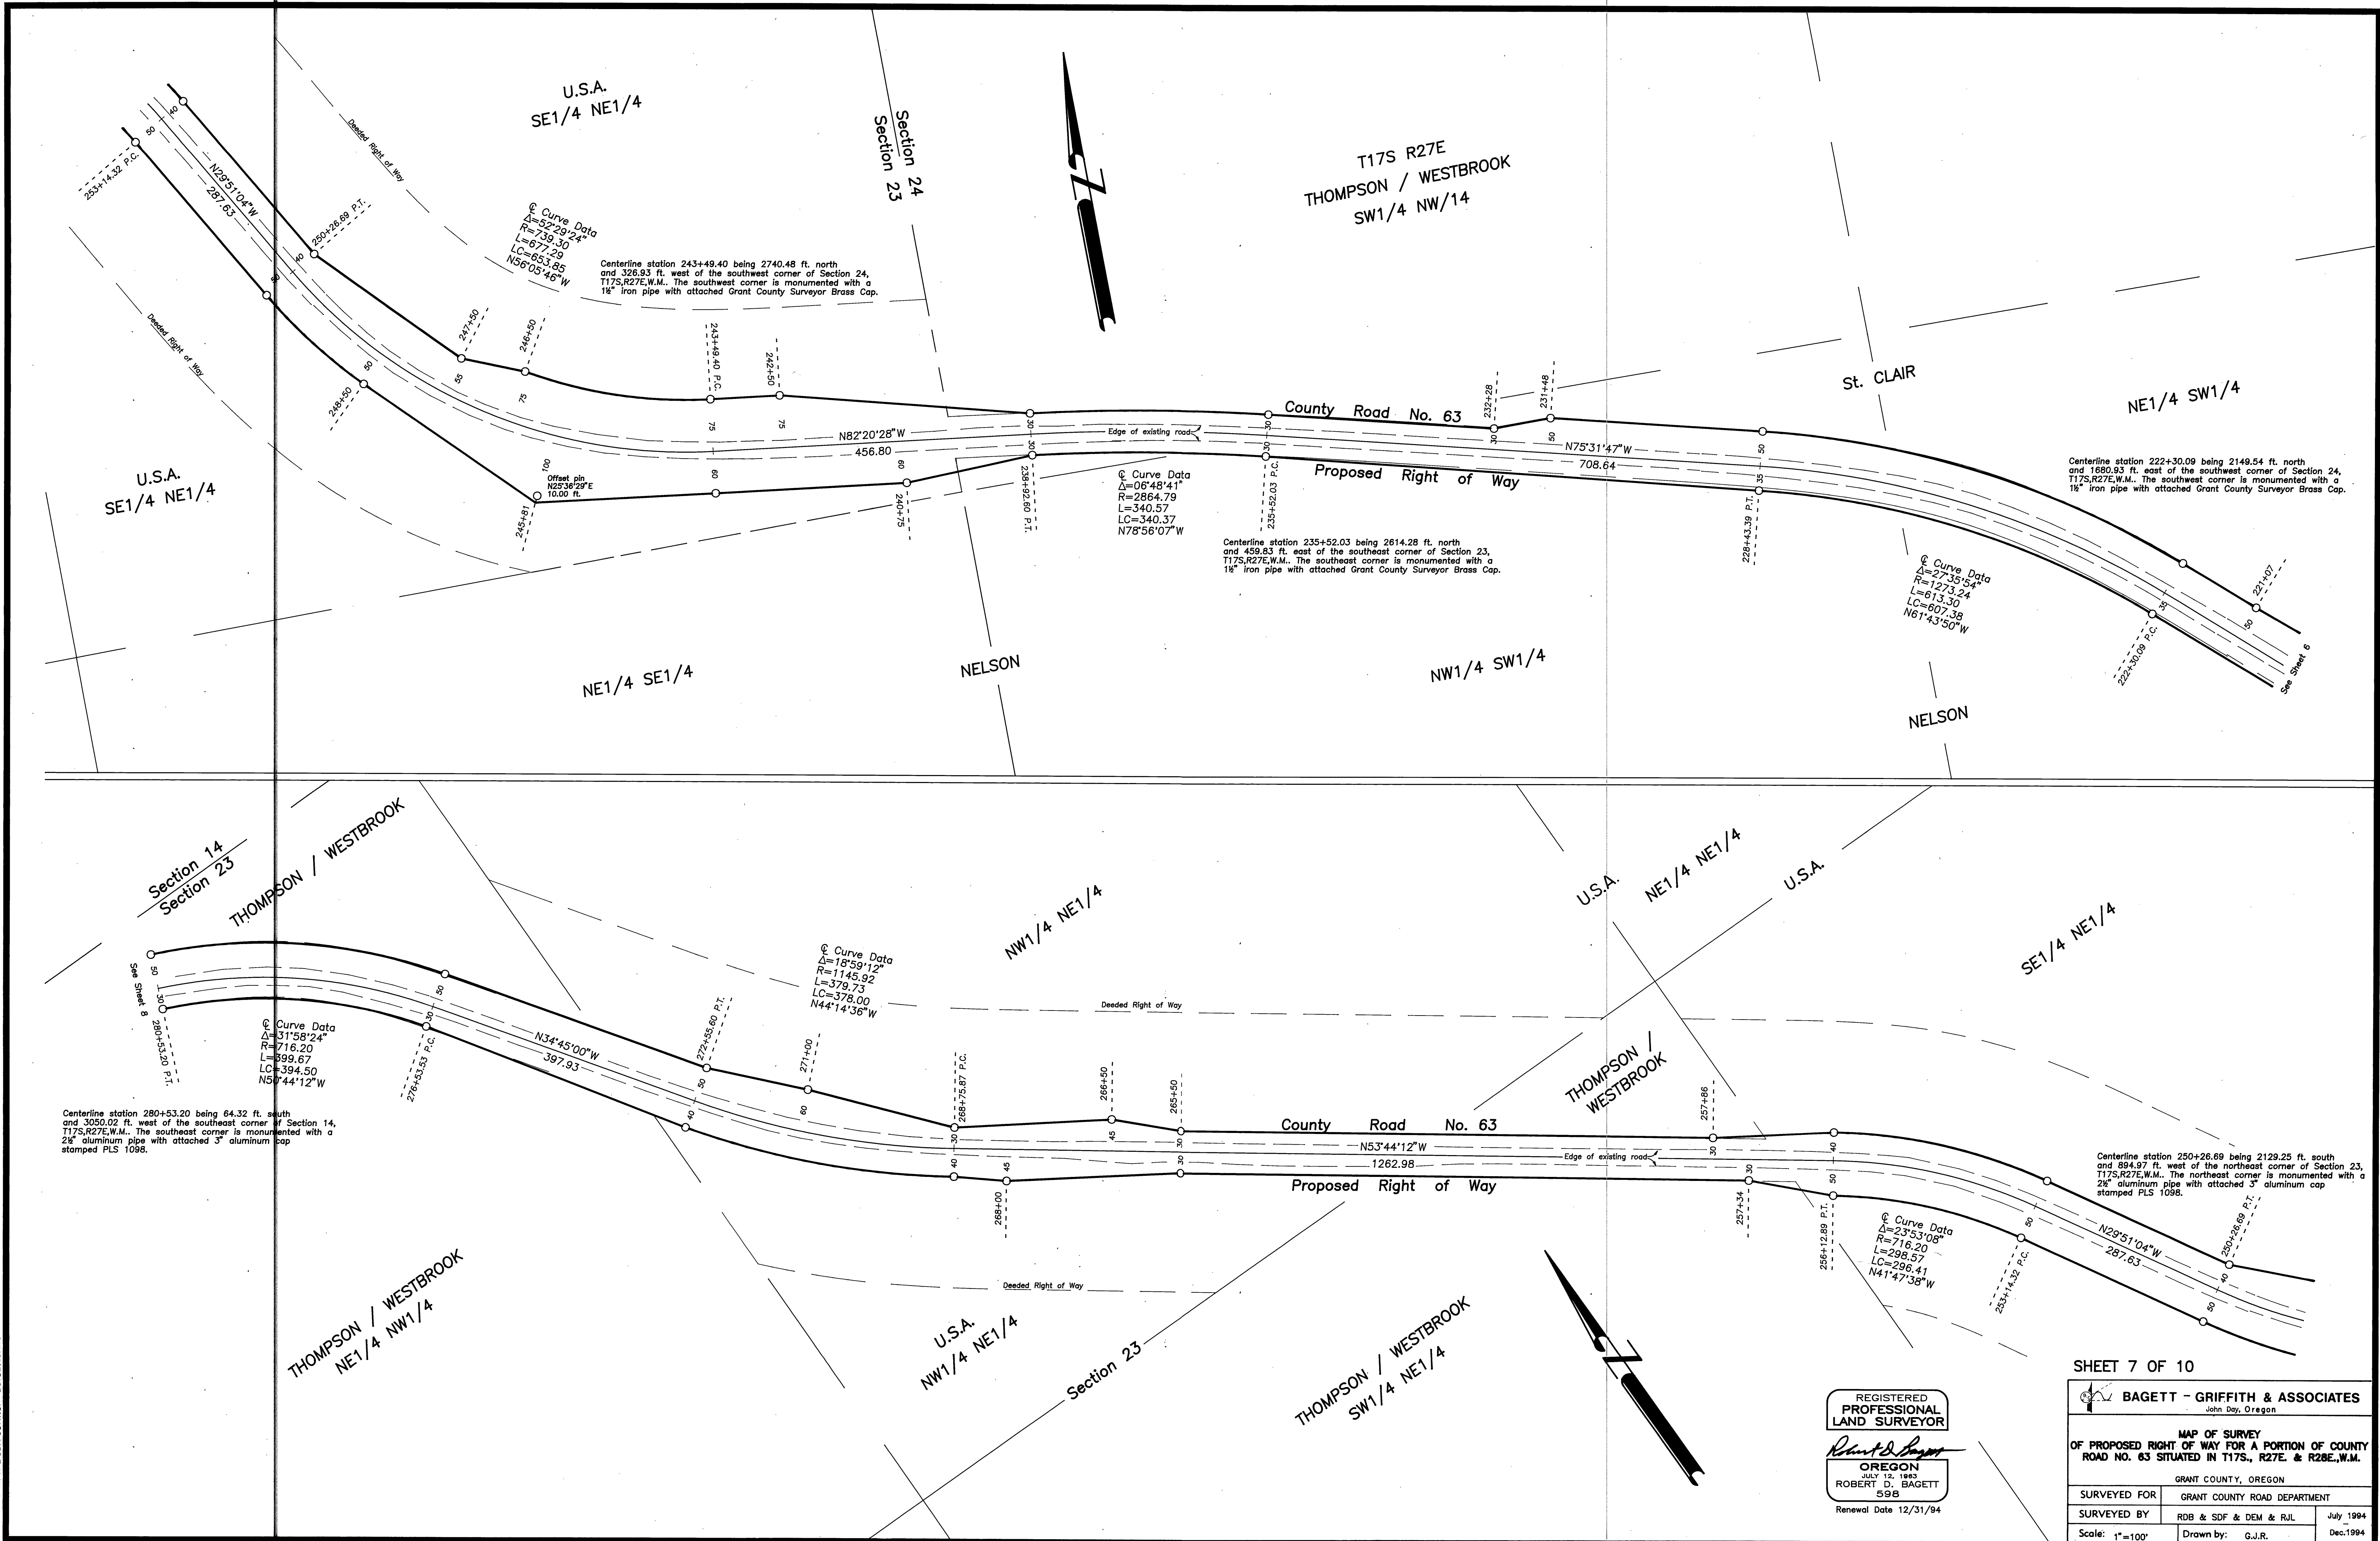

SHEET 7 OF 10

REGISTERED
PROFESSIONAL
LAND SURVEYOR
Robert D. Bagett
OREGON
JULY 12, 1983
ROBERT D. BAGETT
598
Renewal Date 12/31/94

BAGETT - GRIFFITH & ASSOCIATES John Day, Oregon	
MAP OF SURVEY OF PROPOSED RIGHT OF WAY FOR A PORTION OF COUNTY ROAD NO. 63 SITUATED IN T17S., R27E. & R28E., W.M.	
GRANT COUNTY, OREGON	
SURVEYED FOR	GRANT COUNTY ROAD DEPARTMENT
SURVEYED BY	RDB & SDF & DEM & RJL
Scale: 1"=100'	Drawn by: G.J.R.
	July 1994
	Dec. 1994

RECORD MAP OF SURVEY NO.1316