


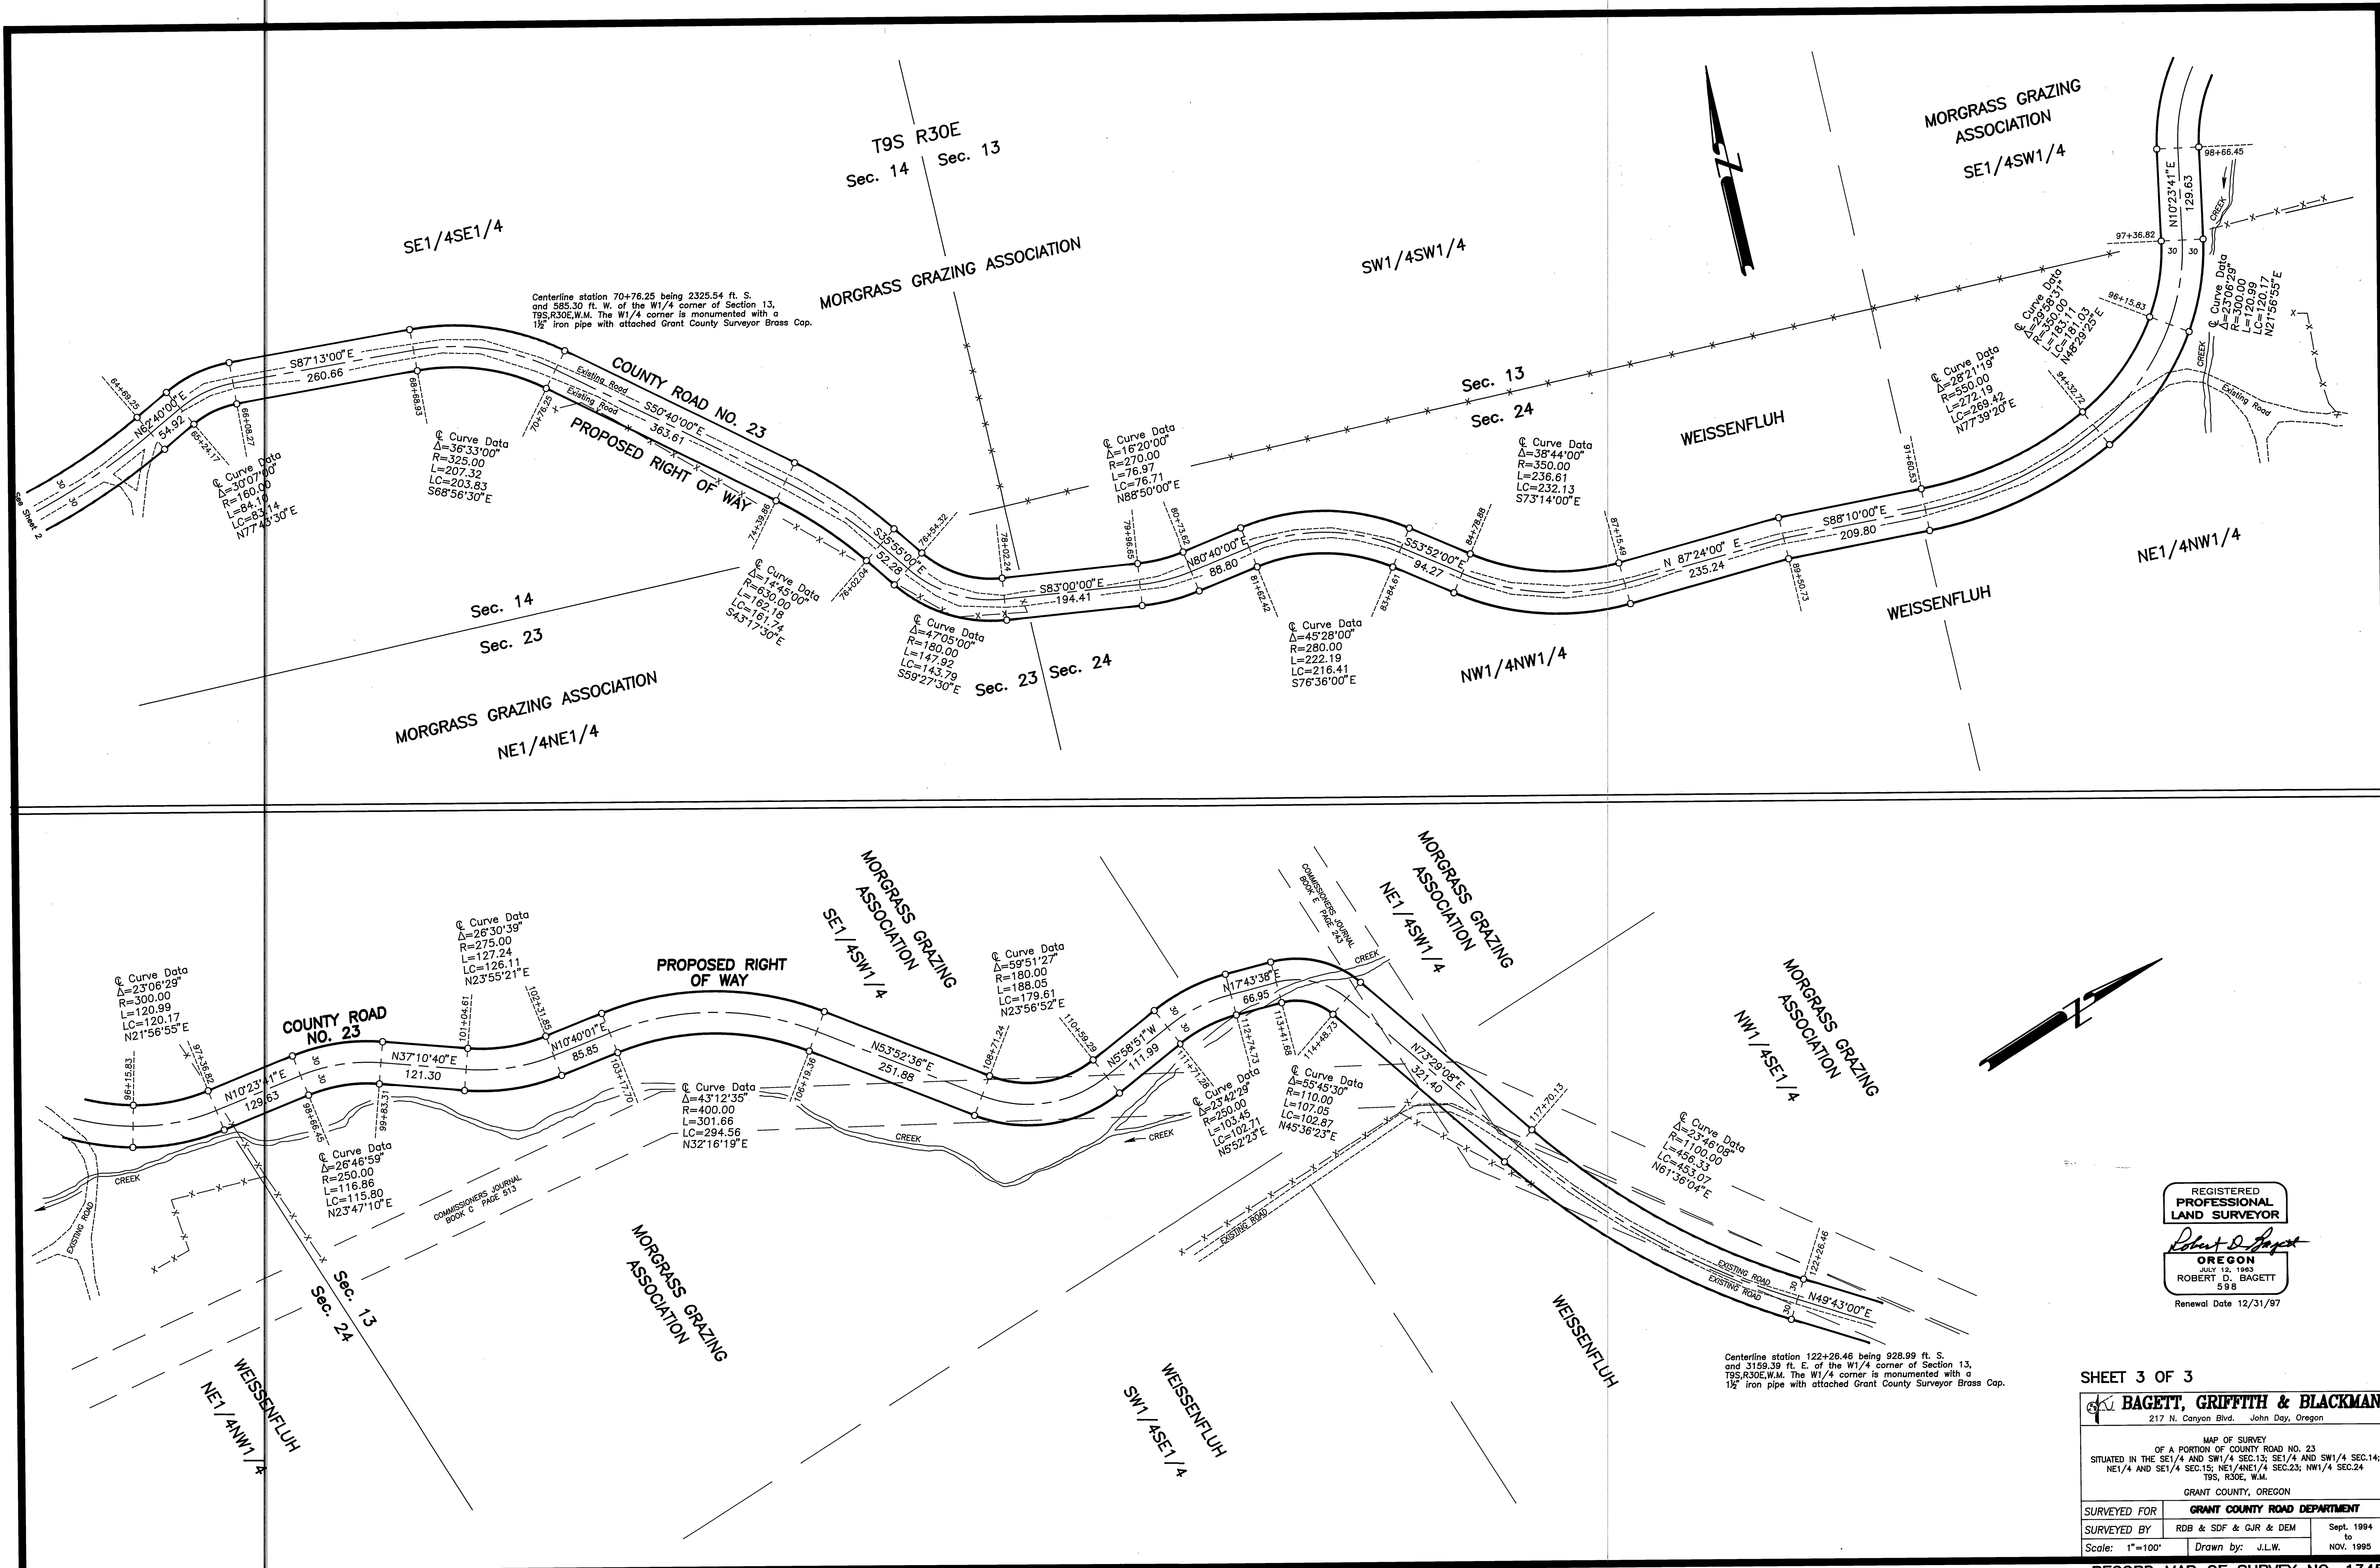

REGISTERED
PROFESSIONAL
LAND SURVEYOR
Robert D. Baggett
OREGON
JULY 12, 1983
ROBERT D. BAGGETT
598
Renewal Date 12/31/97

SHEET 3 OF 3

BAGETT, GRIFFITH & BLACKMAN 217 N. Canyon Blvd. John Day, Oregon		
MAP OF SURVEY OF A PORTION OF COUNTY ROAD NO. 23 SITUATED IN THE SE1/4 AND SW1/4 SEC.13; SE1/4 AND SW1/4 SEC.14; NE1/4 AND SE1/4 SEC.15; NE1/4 AND NE1/4 SEC.23; NW1/4 SEC.24 T9S, R30E, W.M.		
GRANT COUNTY, OREGON		
SURVEYED FOR	GRANT COUNTY ROAD DEPARTMENT	
SURVEYED BY	RDB & SDF & GJR & DEM	Sept. 1994
Scale: 1"=100'	Drawn by: J.L.W.	to NOV. 1995

RECORD MAP OF SURVEY NO. 1345