


LAND PARTITION PLAT NO. 94-12

SITUATED IN THE SW1/4NE1/4 AND N1/2N1/2NW1/4SE1/4
AND N1/2N1/2NE1/4SW1/4 AND SE1/4NW1/4
SECTION 22, T13S, R31E, W.M.

GRANT COUNTY, OREGON
December 20, 1994

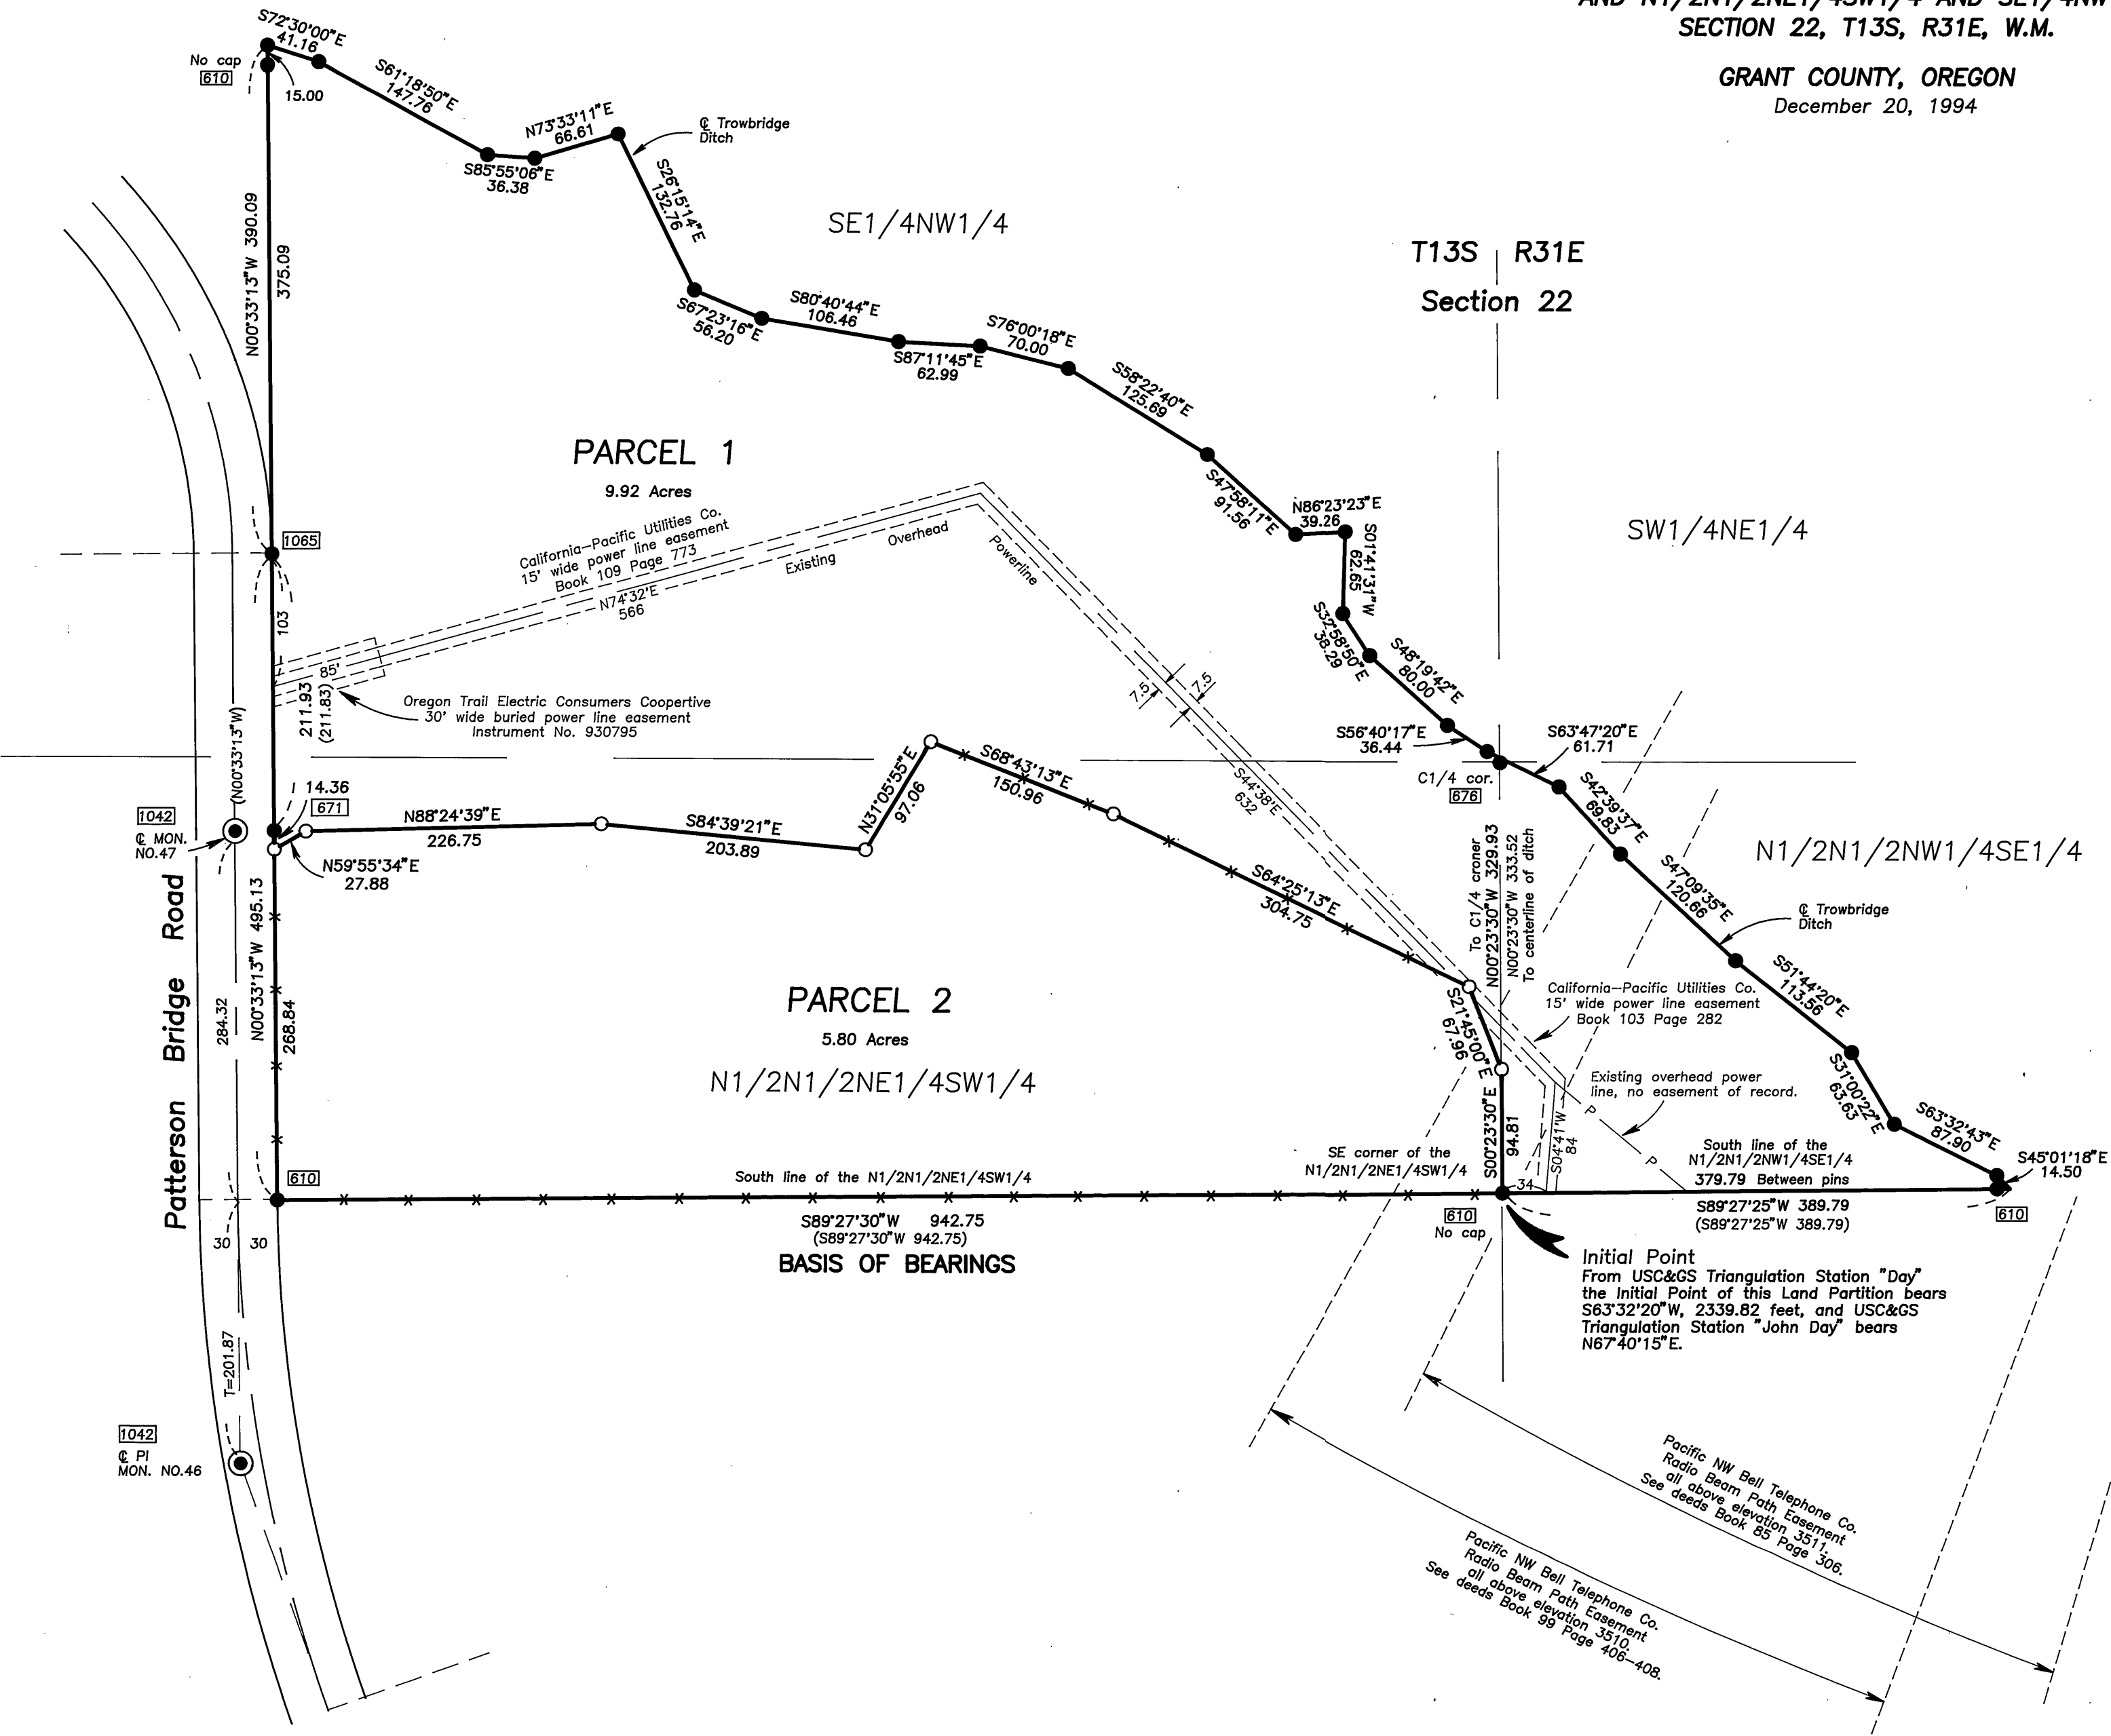

BASIS OF BEARINGS

Record Map of Survey No. 610
As Shown

Scale 1" = 100'

LEGEND

- Found 2 1/2" brass cap set in concrete, 12" below ground in a 8" cast iron monument case. See Survey No. 1042.
- Found 5/8" iron pin with attached yellow plastic cap marked BGA SURVEY MARKER from Record Map of Survey No. 1076, unless otherwise shown.
- Set 5/8"x30" iron pin with attached yellow plastic cap marked BGA SURVEY MARKER.
- () Record bearing and distance
- X—X Fence line
- Found monument from Recorded Survey No. 610. Survey No. appears in the box.

REFERENCES

Record Map of Survey No.'s 610, 1065, 1076

Deed Record Book 85 Page 306-308
99 406-408
103 282
109 773
124 121-125

Deed Record Instrument No. 930795

REGISTERED
PROFESSIONAL
LAND SURVEYOR

ROBERT D. BAGETT

JULY 12, 1963
598

Renewal Date 12/31/94