


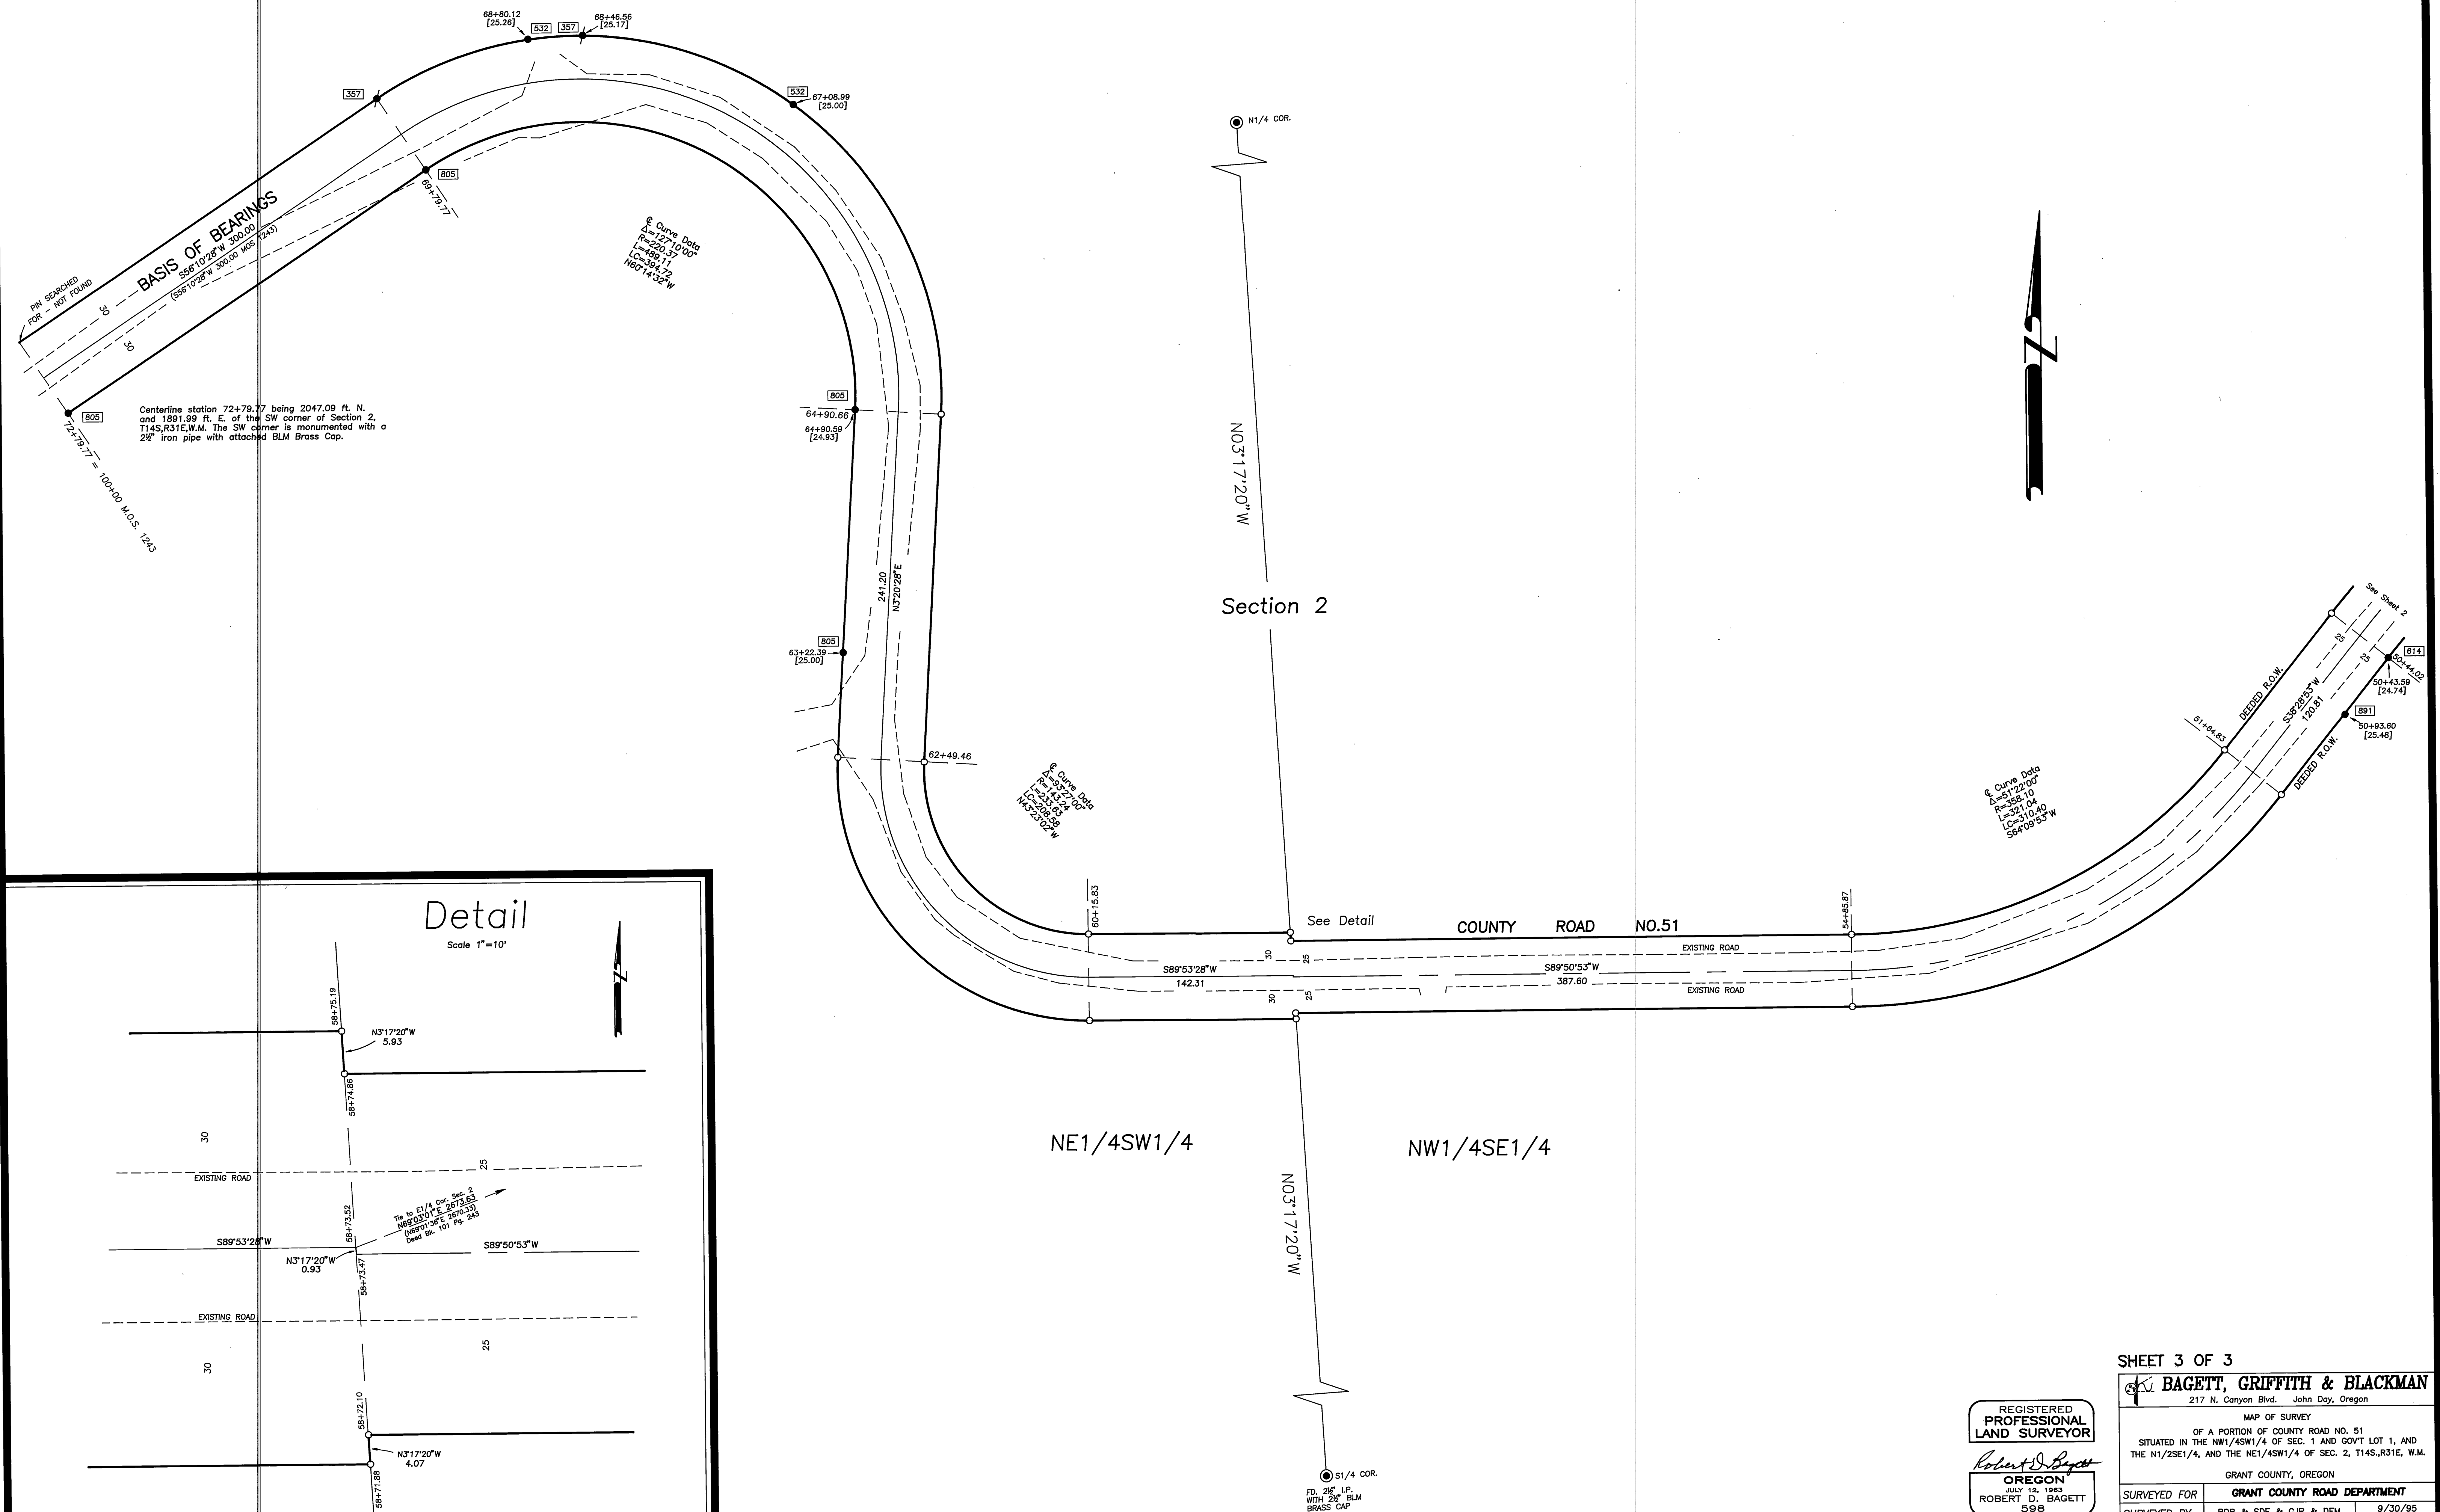

SHEET 3 OF 3

BAGETT, GRIFFITH & BLACKMAN
217 N. Canyon Blvd. John Day, Oregon

REGISTERED
PROFESSIONAL
LAND SURVEYOR

Robert D. Bagett
OREGON
JULY 12, 1983
ROBERT D. BAGETT
598
Renewal Date 12/31/97

MAP OF SURVEY		
OF A PORTION OF COUNTY ROAD NO. 51 SITUATED IN THE NW1/4SW1/4 OF SEC. 1 AND GOVT LOT 1, AND THE N1/2SE1/4, AND THE NE1/4SW1/4 OF SEC. 2, T14S, R31E, W.M.		
GRANT COUNTY, OREGON		
SURVEYED FOR	GRANT COUNTY ROAD DEPARTMENT	
SURVEYED BY	RDB & SDF & GJR & DEM	9/30/95
Scale: 1"=50'	Drawn by: G.J.R.	TO 12/8/95

RECORD MAP OF SURVEY NO. 1367